

FLOOR PLAN


SCALE 1:50

Steel door and frame unit from approved ESB supplier in accordance with the requirements of ESB MV Substation spec & associated drawings

Steel door and frame units from approved ESB supplier in accordance with the requirements of ESB MV Substation spec & associated drawings

Approved roofing membrane on screed laid to falls on reinforced concrete roof slab in accordance with the requirements of ESB MV Substation spec & associated drawings


Cast in-site concrete upstand as indicated to front and side elevations

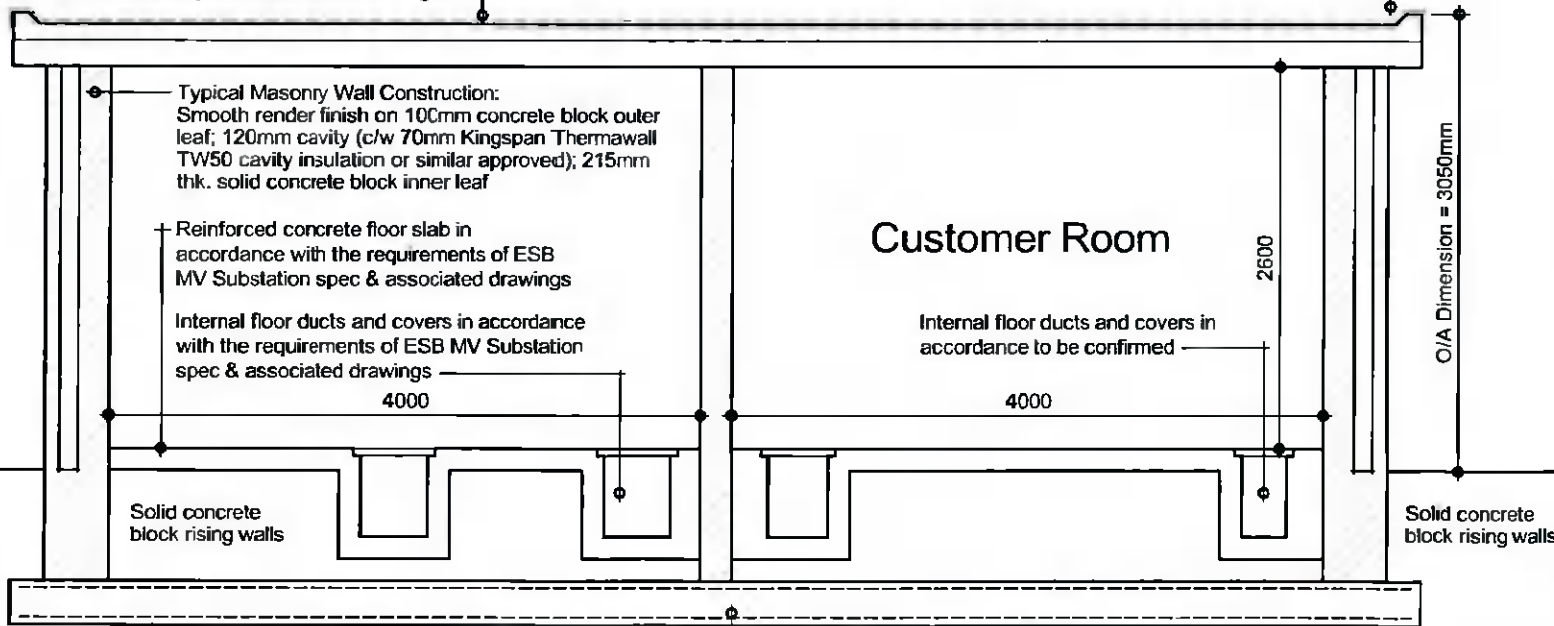

TYPICAL SECTION

SCALE 1:50

Foundation construction to engineers details

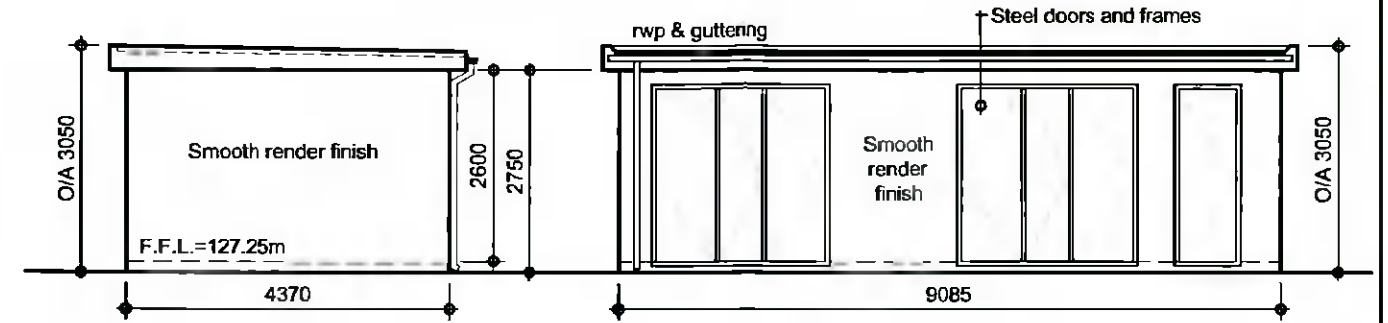


Side Elevation facing North

SCALE 1:100

Front Elevation facing West

SCALE 1:100

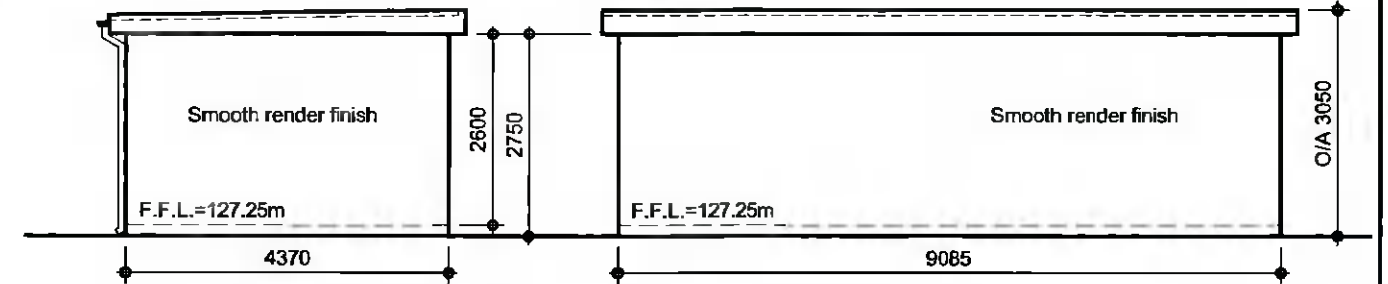

Side Elevation facing South

SCALE 1:100

Rear Elevation facing East

SCALE 1:100

GENERAL NOTES:

- Written dimensions take precedence over scaled dimensions
- All dimensions are in millimeters(mm) unless noted otherwise
- Any discrepancies found on this drawing should be immediately reported to the engineers
- This drawing is to be read in conjunction with all relevant engineers drawings, specifications and contract documents
- This drawing is to be read in conjunction with all ESB MV Sub-station specifications and associated drawings
- All works are to be in accordance with the relevant and current Health and Safety legislation
- Specification of the works to be to the appropriate Irish standard of the equivalent British standard

Works to be carried out in accordance with the requirements of the ESB MV Sub-station specification and associated drawings

MN	AOD	JG	PLANNING APPLICATION ISSUE	MAR 22
Rev	Drawn	Chkd	Appd	Description
				Date

PLANNING APPLICATION PURPOSES ONLY

JA Gorman
consulting engineers
project managers

Forest Park,
Mullingar, Co. Westmeath.
Tel: 044-9347338 / 9347341
Fax: 044-9347400
Email: info@jagorman.ie
Web: www.jagorman.ie

CLIENT:
PETROGAS GROUP LTD

PROJECT TITLE:
Electric Vehicle fast-charging hub & Coffee Drive-thru Facility at Tootenhill, Rathcoole, Co.Dublin

DRAWING TITLE:
ESB SUB-STATION / CUSTOMER ROOM GENERAL ARRANGEMENT

PLOT SIZE: A3	PLOT SCALE: 1:50 & 1:100	DRAWN BY: MN
PROJECT No: 3644	DRAWING No: P3644-A003	REV: -