



SOUTHEAST ELEVATION SIGNAGE

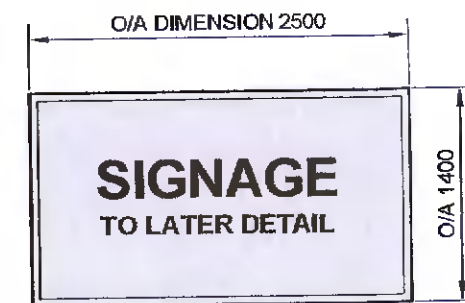


SOUTHWEST ELEVATION SIGNAGE

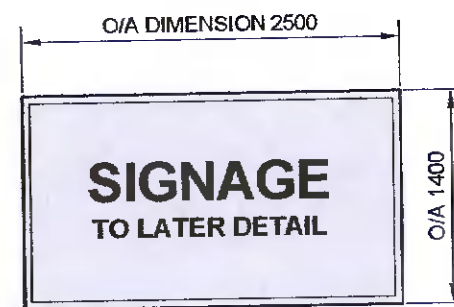

NORTHWEST ELEVATION SIGNAGE


BUILDING ELEVATION SIGNAGE

SCALE 1:50
RETAIL SIGNAGE TO FUTURE DETAIL

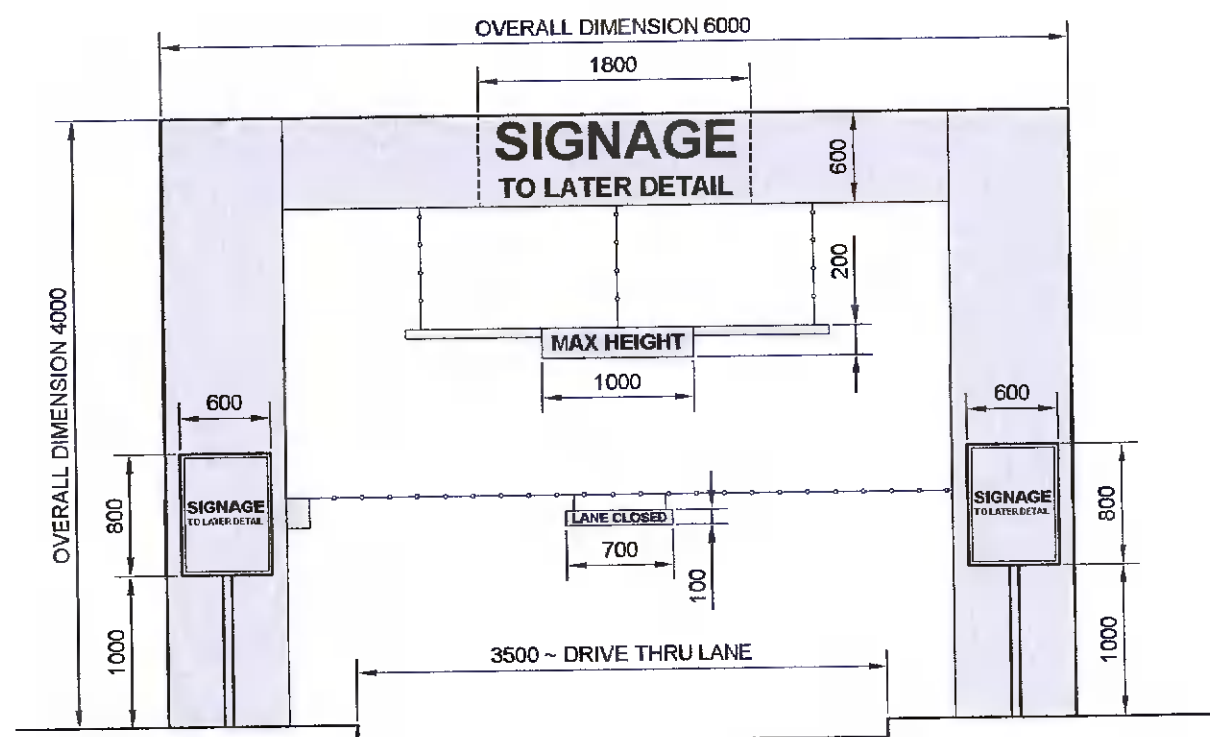


HEIGHT RESTRICTION BARRIER FRONT VIEW

SCALE 1:50

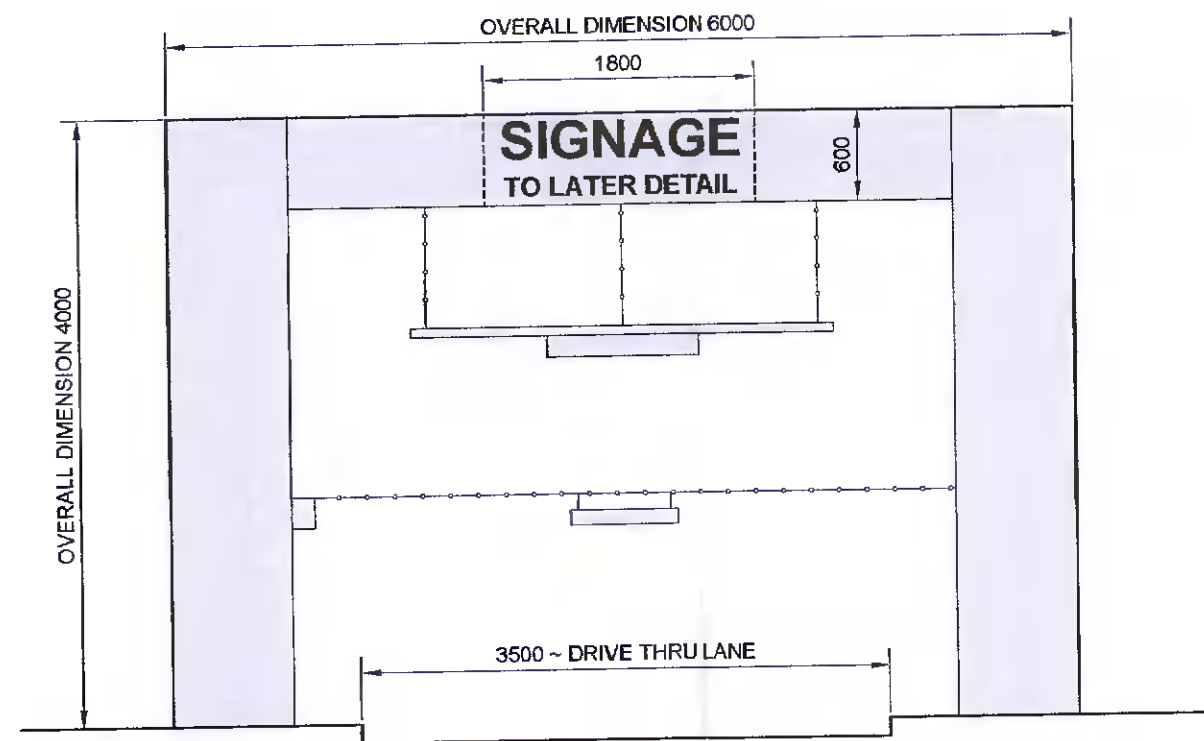


HEIGHT RESTRICTION BARRIER REAR VIEW

SCALE 1:50

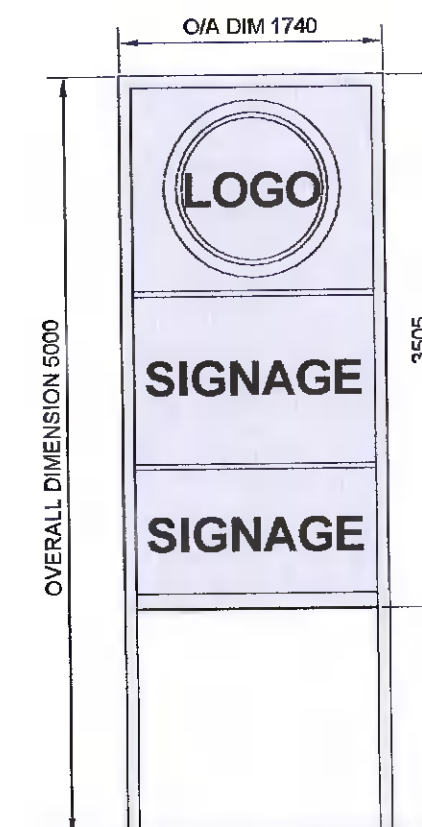


MAIN IDENTIFICATION SIGN (2NO.)

SCALE 1:50
NEW PARTIALLY INTERNALLY ILLUMINATED MAIN IDENTIFICATION SIGN. OVERALL DIMENSIONS AS NOTED. EXACT DETAILS TO BE AGREED WITH LOCAL AUTHORITY PRIOR TO CONSTRUCTION

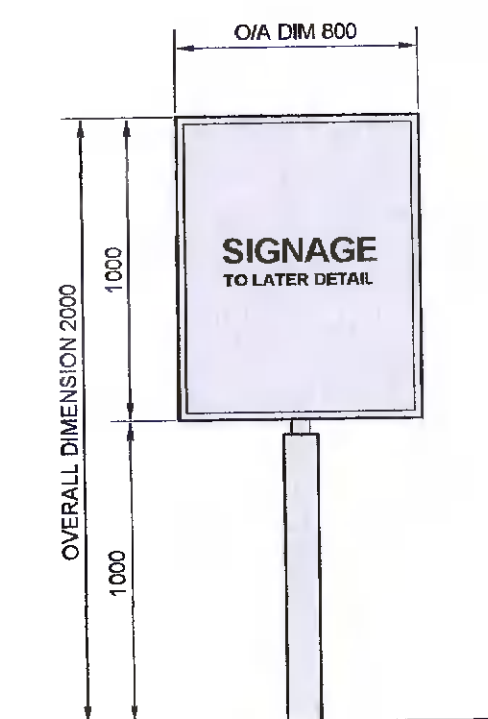

SELLER SIGNAGE

SCALE 1:25

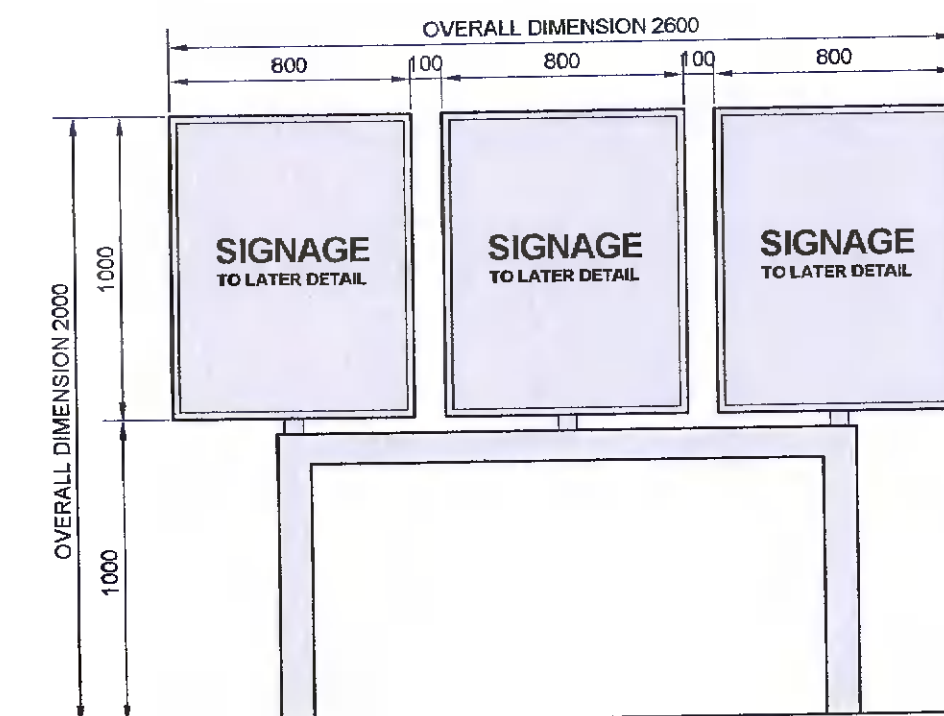

MENU SIGNAGE

SCALE 1:25

GENERAL NOTES:

- WRITTEN DIMENSIONS TAKE PRECEDENCE OVER SCALED DIMENSIONS
- ALL DIMENSIONS ARE IN MM (MILLIMETRES) UNLESS NOTED OTHERWISE
- ANY DISCREPANCIES FOUND ON THIS DRAWING SHOULD BE IMMEDIATELY REPORTED TO THE ENGINEERS
- THIS DRAWING IS TO BE READ IN CONJUNCTION WITH ALL RELEVANT ENGINEERS DRAWINGS, SPECIFICATIONS AND CONTRACT DOCUMENTS
- ALL WORKS ARE TO BE IN ACCORDANCE WITH THE RELEVANT AND CURRENT HEALTH AND SAFETY LEGISLATION
- SPECIFICATION OF THE WORKS TO BE TO THE APPROPRIATE IRISH STANDARD OF THE EQUIVALENT BRITISH STANDARD

SCHEDULE OF SIGNAGE

LOCATION OF SIGN	AREA (SQ.M)
SOUTHEAST ELEVATION SIGNAGE	3.5SQ.M
SOUTHWEST ELEVATION SIGNAGE	3.5SQ.M
NORTHWEST ELEVATION SIGNAGE	3.5SQ.M
HEIGHT RESTRICTION BARRIER (FRONT)	2.31SQ.M
HEIGHT RESTRICTION BARRIER (REAR)	1.08SQ.M
SELLER SIGN	0.8SQ.M
MENU SIGN	2.4SQ.M
MAIN ID SIGN NO.1 (DOUBLE SIDED)	12.1SQ.M
MAIN ID SIGN NO.2 (DOUBLE SIDED)	12.1SQ.M
TOTAL AREA OF SIGNAGE 41.29SQ.M	

-	FC	ACD	JG	ISSUED FOR PLANNING	02/03/22
Rev	Drawn	Chkd	Appd	Description	Date

FOR PLANNING PURPOSES ONLY

JA Gorman
consulting engineers
project managers

Forest Park,
Mullingar, Co. Westmeath.
Tel: 044-9347338 / 9347341
Fax: 044-9347400
Email: info@jagorman.ie
Web: www.jagorman.ie

CLIENT: **PETROGAS GROUP LTD**

PROJECT TITLE: **ELECTRIC VEHICLE FAST-CHARGING HUB & COFFEE DRIVE-THRU FACILITY at TOOTENHILL, RATHCOOLE, CO. DUBLIN**

DRAWING TITLE: **PROPOSED SIGNAGE and HEIGHT RESTRICTION BARRIER DETAIL SHEET**

PLOT SIZE: A2	PLOT SCALE: 1:25 / 50	DRAWN BY: FC
PROJECT No: 3644	DRAWING No: P3644-A002	REV: -