



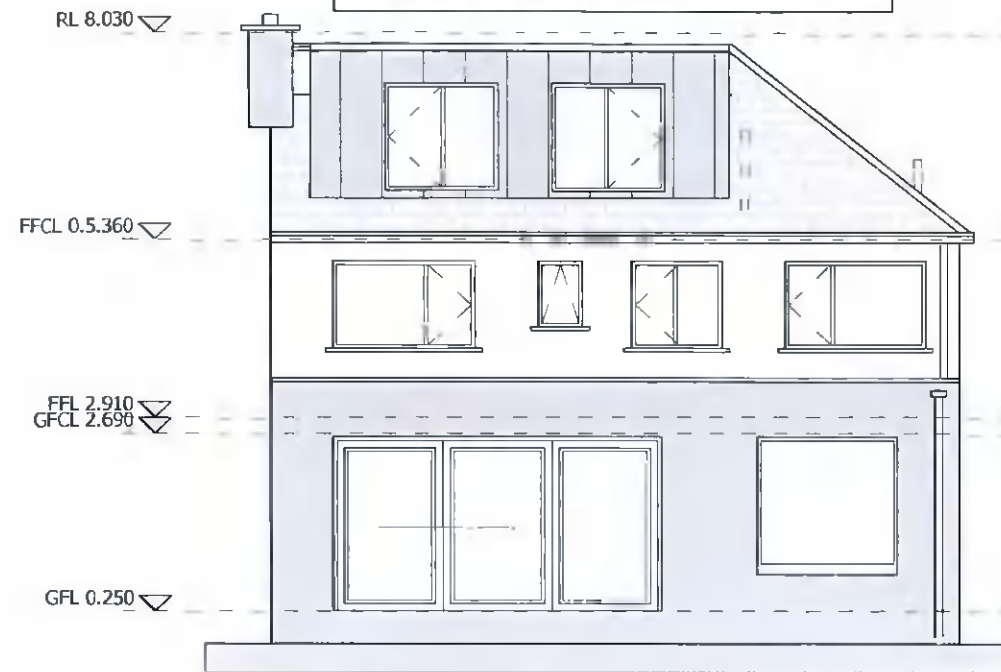


Proposed NNW Elevation
Scale 1 : 100



Proposed SSE Elevation
Scale 1 : 100

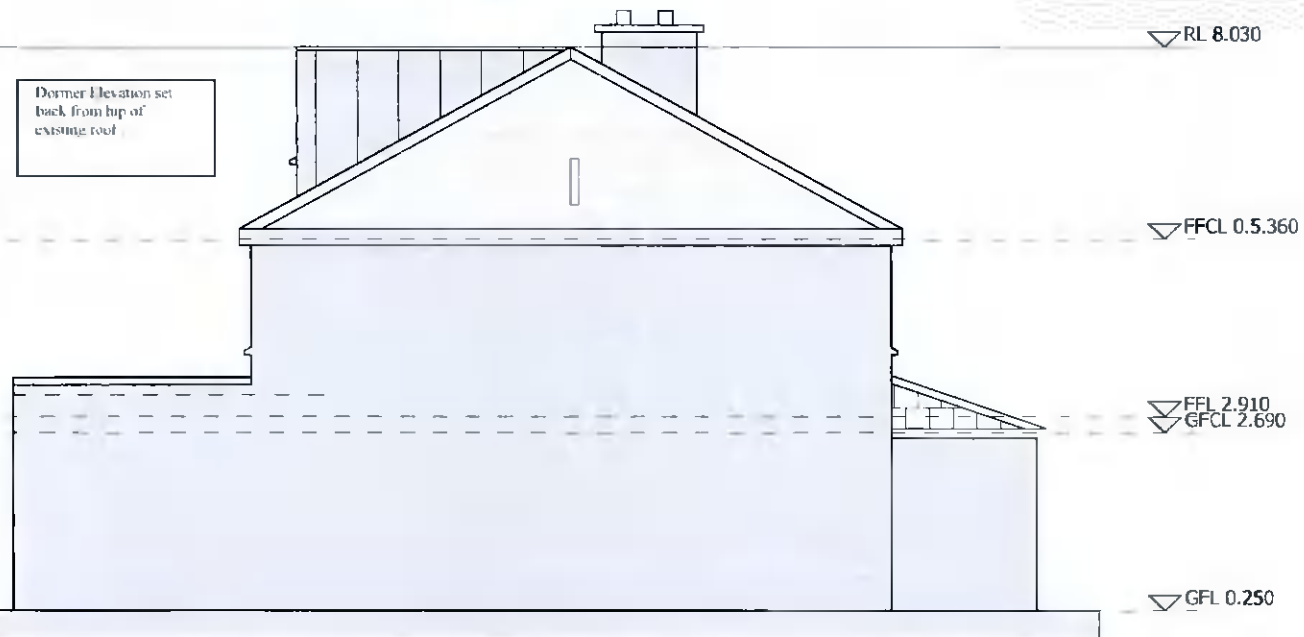

Proposed East Elevation
Scale 1 : 100

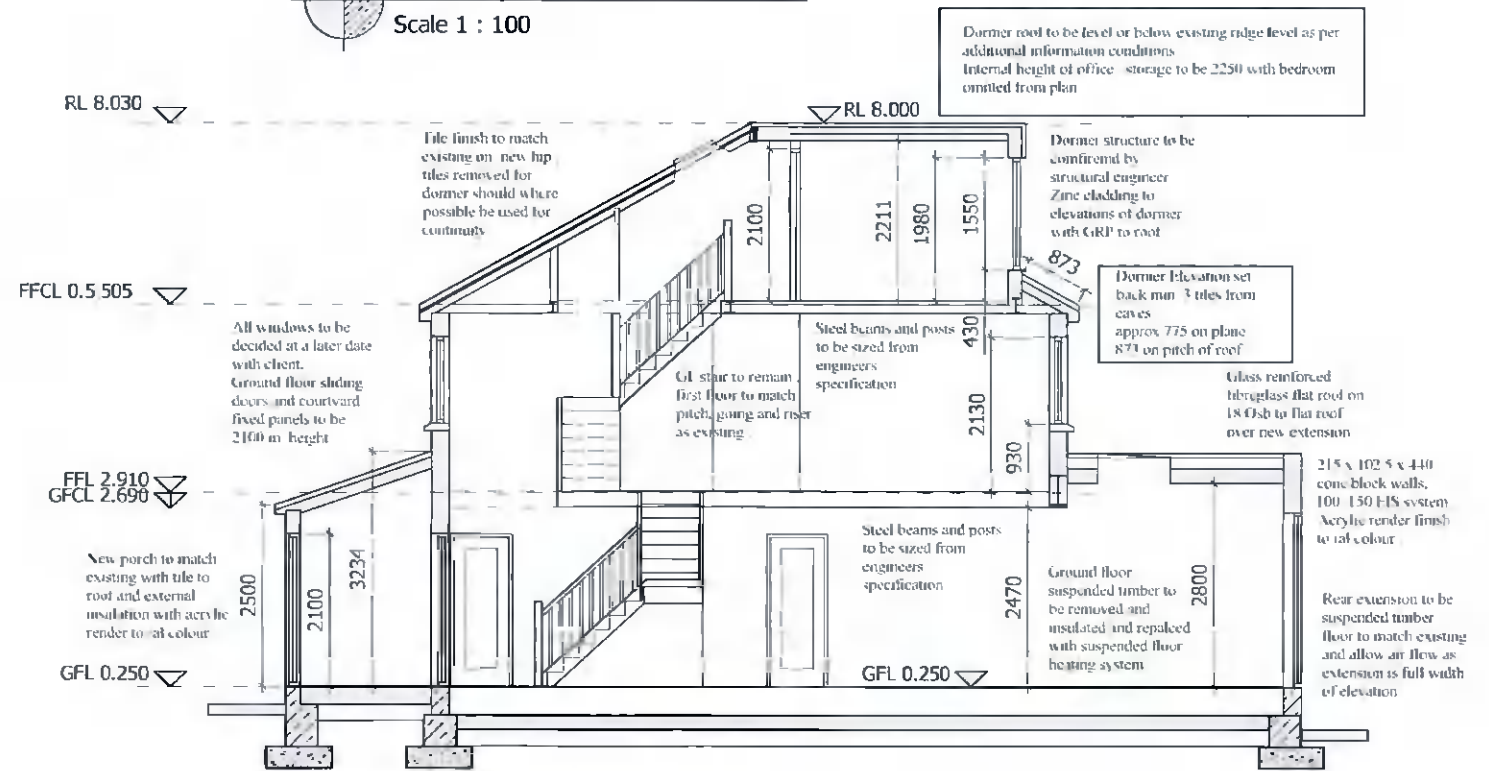

Proposed Section A-A
Scale 1 : 100

All dimensions are rough dimensions and must be checked onsite. Do not scale from drawings.

NB: These drawings are intended for planning use only

ADDITIONAL INFORMATION
PRRN SD22B/0032

REVISIONS:	DATE

Kevin Bermingham
Architectural & Timber Design Services

244 Cherrywood Lawris, Clonsilla, D22
MOB : 0857407726
www.kevberm100@gmail.com

JOB TITLE: **Proposed layout to dwelling at 71 Coolamber Drive**
Rathcoole, Co. Dublin Eircode : D24 HN88

SCALE:	DATE:	DRAWN BY:	JOB NO:	DWG NO:
1 : 100 @ A3 1 : 100 @ A1	02 / 05 / 2022	K Bermingham	KBA/015- 01	015-011