




SINGLE STOREY STRUCTURE FLOOR PLAN

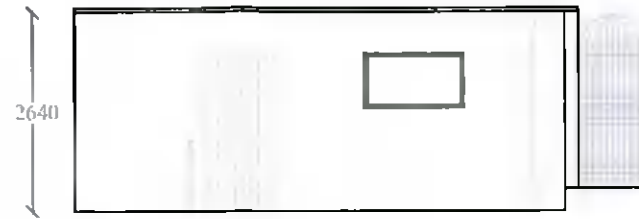


ELEVATION EAST

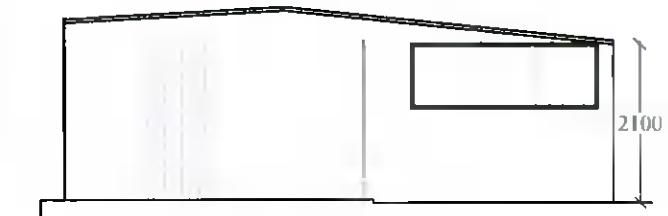


ELEVATION NORTH

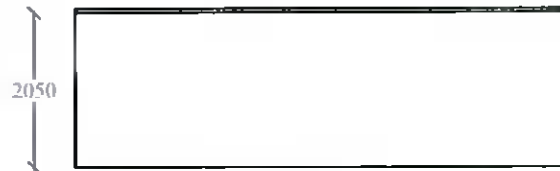


ELEVATION WEST

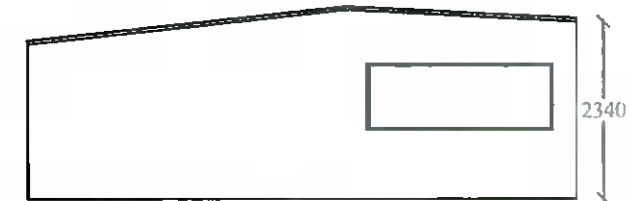

ELEVATION SOUTH

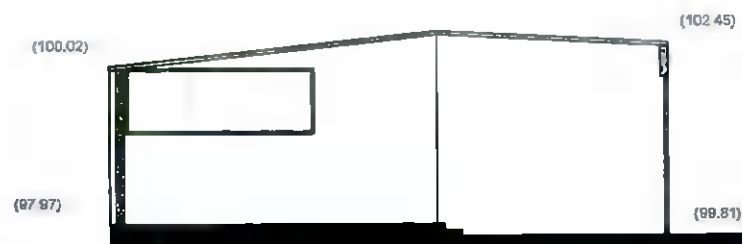

SECTION A-A

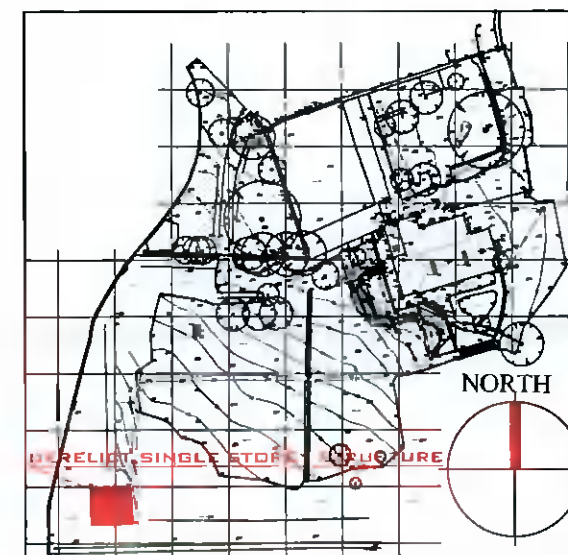

LOCATION MAP

NOT TO SCALE

FOR FURTHER INFORMATION POINT 2



Title SINGLE STOREY STRUCTURE

Project PALMYRA, WHITECHURCH ROAD, RATHFARNHAM, DUBLIN 16.

Client BECKETT DEVELOPMENTS LTD.

Scale 1:100 (A3)

Date FEBRUARY 2022

Drawn by GB

Drawing No D1194-3-01

Contractors must verify all dimensions on site before commencing any work. No working dimensions to be scaled. Dimensions to blockwork only. This drawing and design is copyright and is the property of Terry & O'Flanagan Ltd.