


PROPOSED NORTH ELEVATION
SCALE 1:100

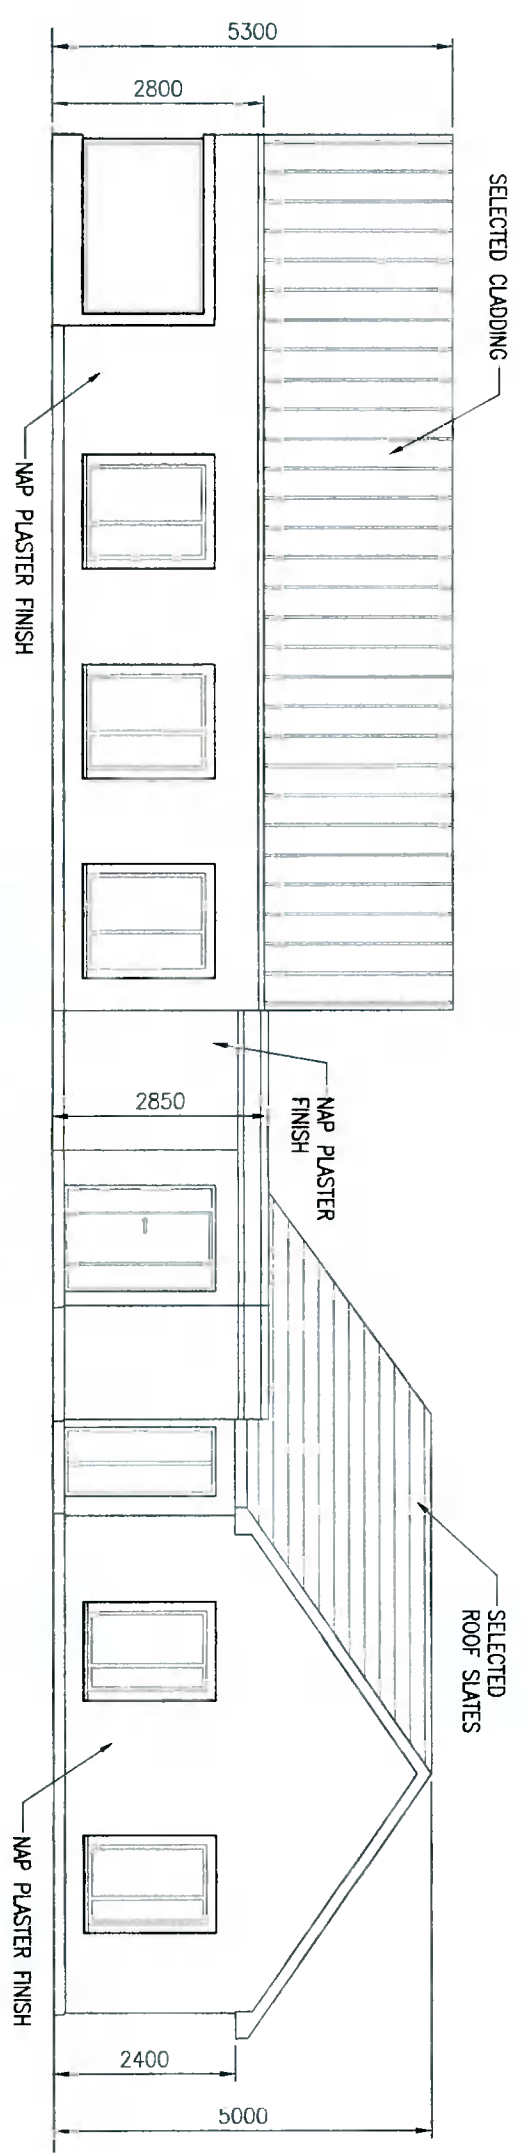

PROPOSED SOUTH ELEVATION
SCALE 1:100

REV	DATE	DESCRIPTION	PREP BY	CHECK BY

CLIENT
 Annette & Alan Ritchie
PROJECT NAME
 New Dwelling at Mc Donagh's Lane,
 Brittas Co. Dublin.
DRAWING NUMBER
 Proposed North & South Elevations

PROJECT No.
 21-03
SCALE
 1:100
DATE
 21-03-03
DESIGNED BY
 JLV
CHECKED BY
 JLV
APPROVED BY
 JLV

DESIGN & CONSULTANCY SERVICES
 The Works
 100, Wellington Road,
 Carrickminn,
 Co. Dublin.