




PROPOSED SOLAR PV EAST ELEVATION

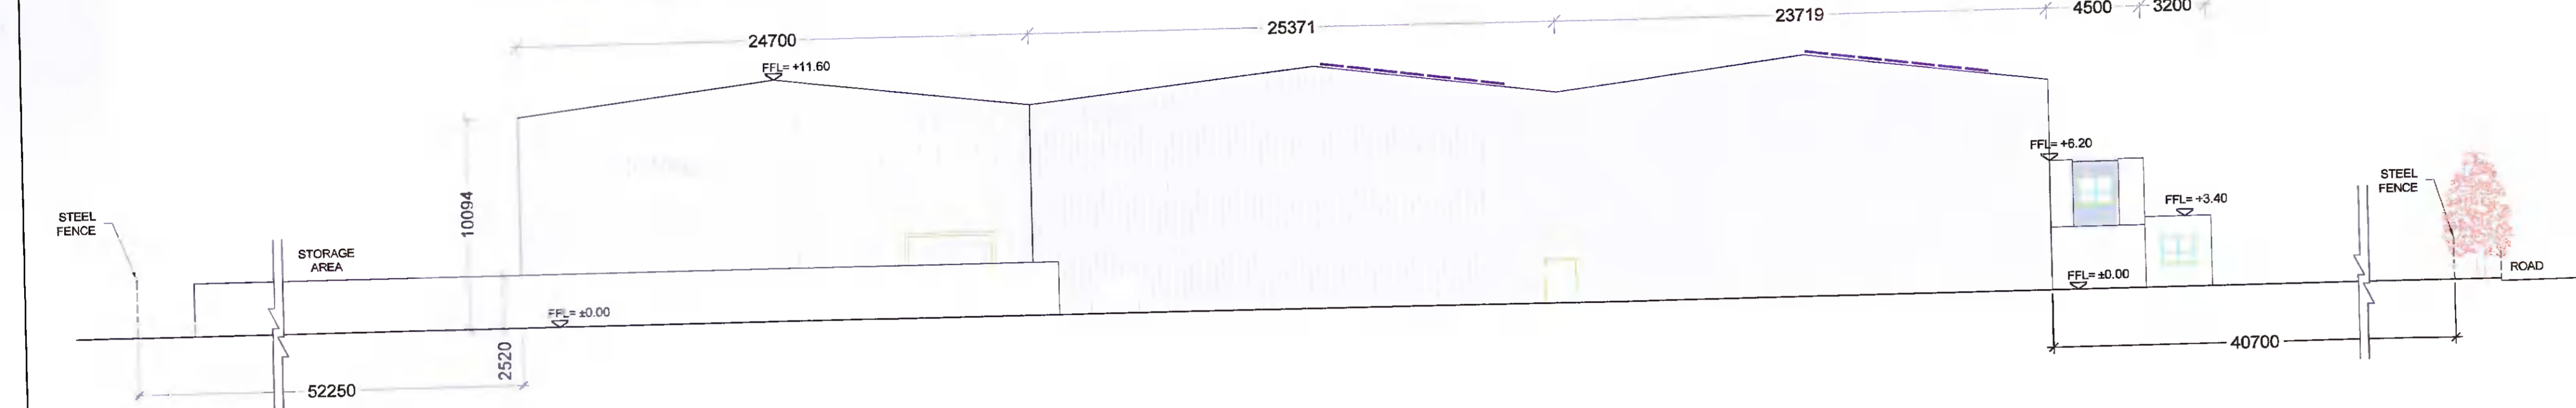


PROPOSED SOLAR PV NORTH ELEVATION

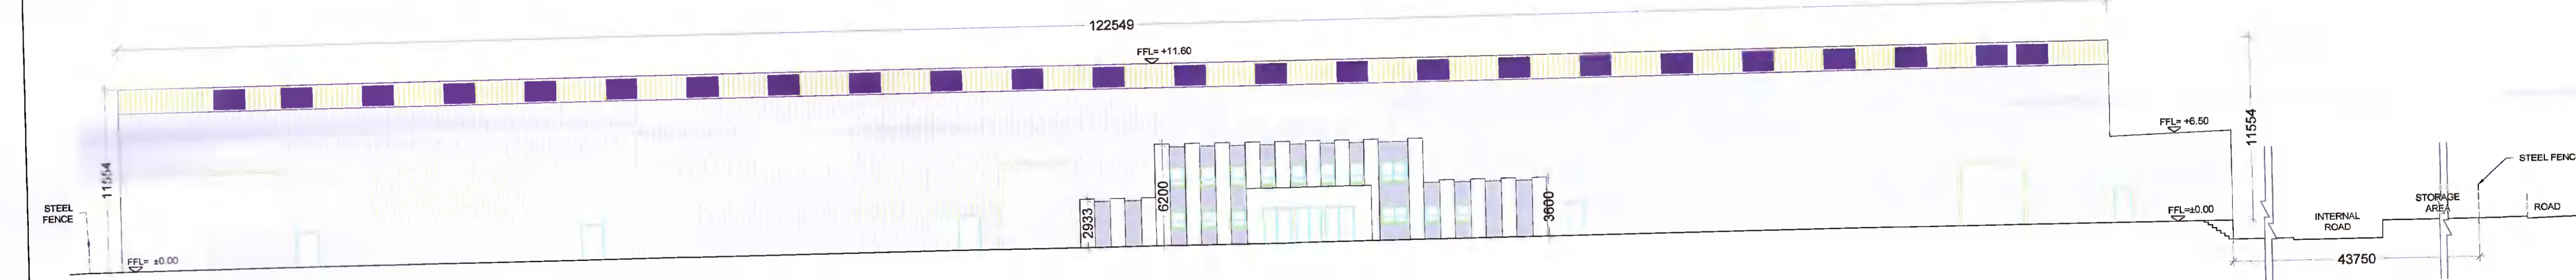

PROPOSED SOLAR PV WEST ELEVATION

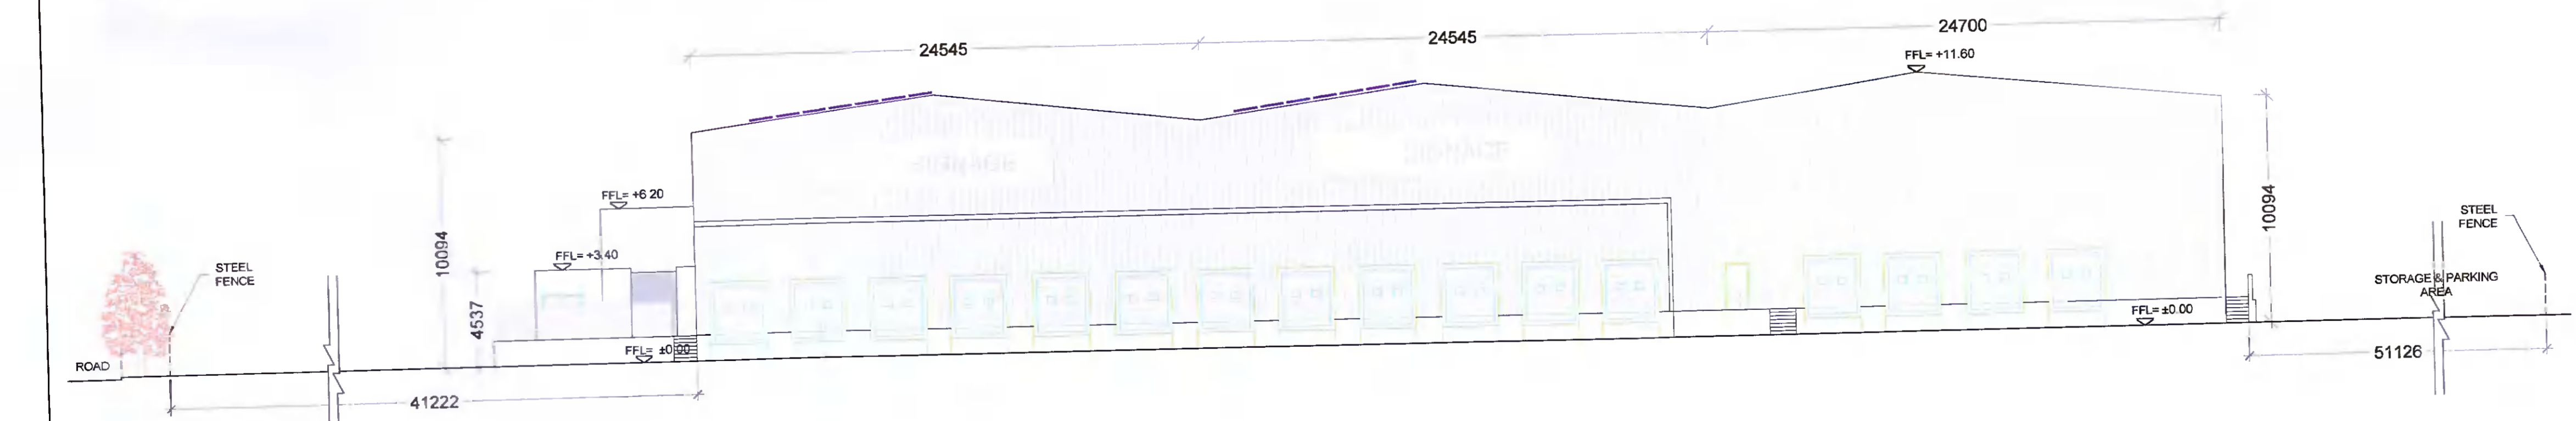

PROPOSED SOLAR PV SOUTH ELEVATION

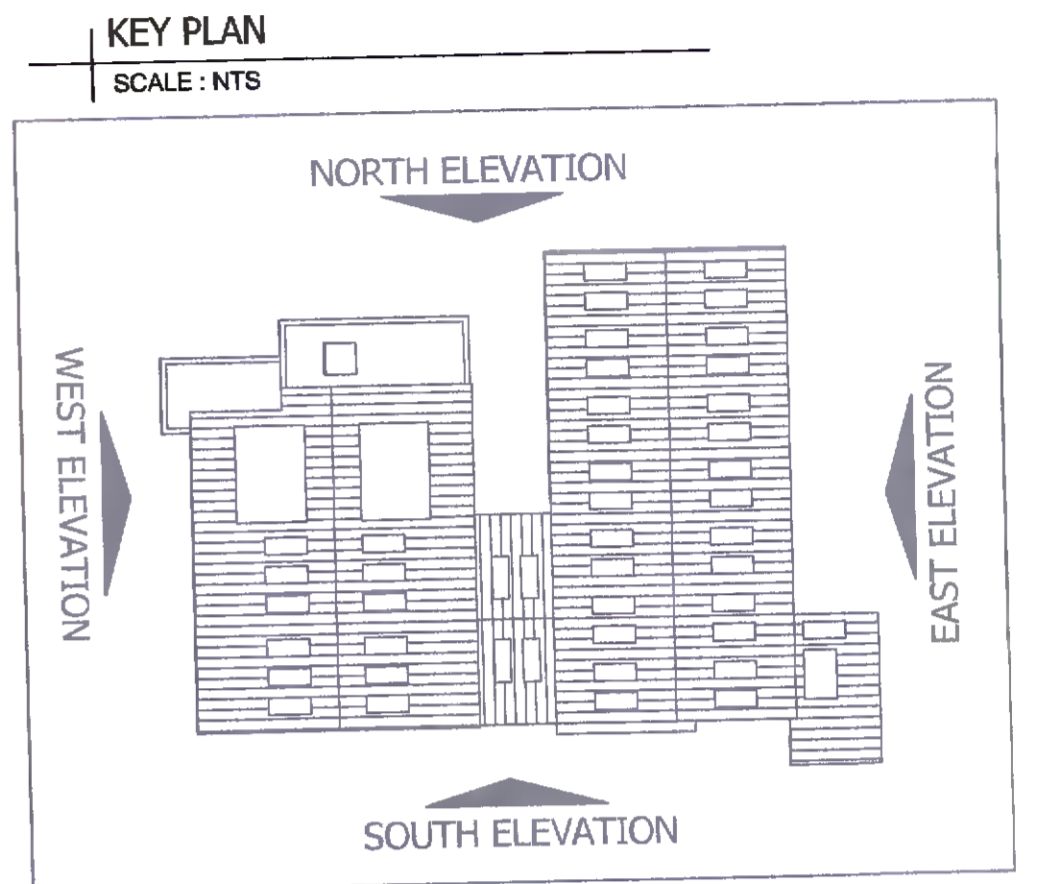

JOB : Proposed Solar Panels at  
SIG Trading (Ireland) Limited  
Turnpike Road  
Dublin 22. D22 N6X5


CLIENT: SIG Trading (Ireland) Limited

TITLE: Proposed Solar PV  
Elevation Plan

PLAN No.: 07

SCALE: 1:200@A1

- NOTES:**
1. This drawing is copyright and the property of Bioenergy Power Systems T/A Enerpower. The design information contained herein is strictly confidential. This document is not to be used, reproduced, disclosed or circulated, in whole or in part without the prior written permission in each instance of Bioenergy Power Systems T/A Enerpower.
  2. This drawing has been produced electronically and may have been photo reduced or enlarged when copied hence do not rely on any scales quoted work only to figured dimensions (do not scale) all dimensions to be checked on site, any errors or omission to be reported to the agent immediately.
  3. This drawing is to be read in conjunction with all relevant structural, services and architectural drawings, specifications and schedules.
  4. All dimension are in millimeters and levels in meters unless note otherwise.

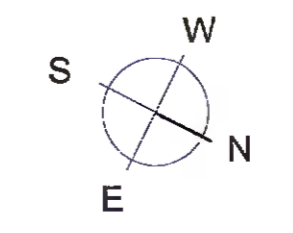

Rev B 19/04/2022  
Drawing by Elena Vazquez

**ENERPOWER**  
TOTAL ENERGY SOLUTIONS

enerpower.ie  
051 364054  
Waterford Business Park, Unit 24 Cork Rd, Waterford