


OS REFERENCE MARK:
 100 METRES 1:1000
 1:1000 1:2500-25
 1:1000 1:2500-25

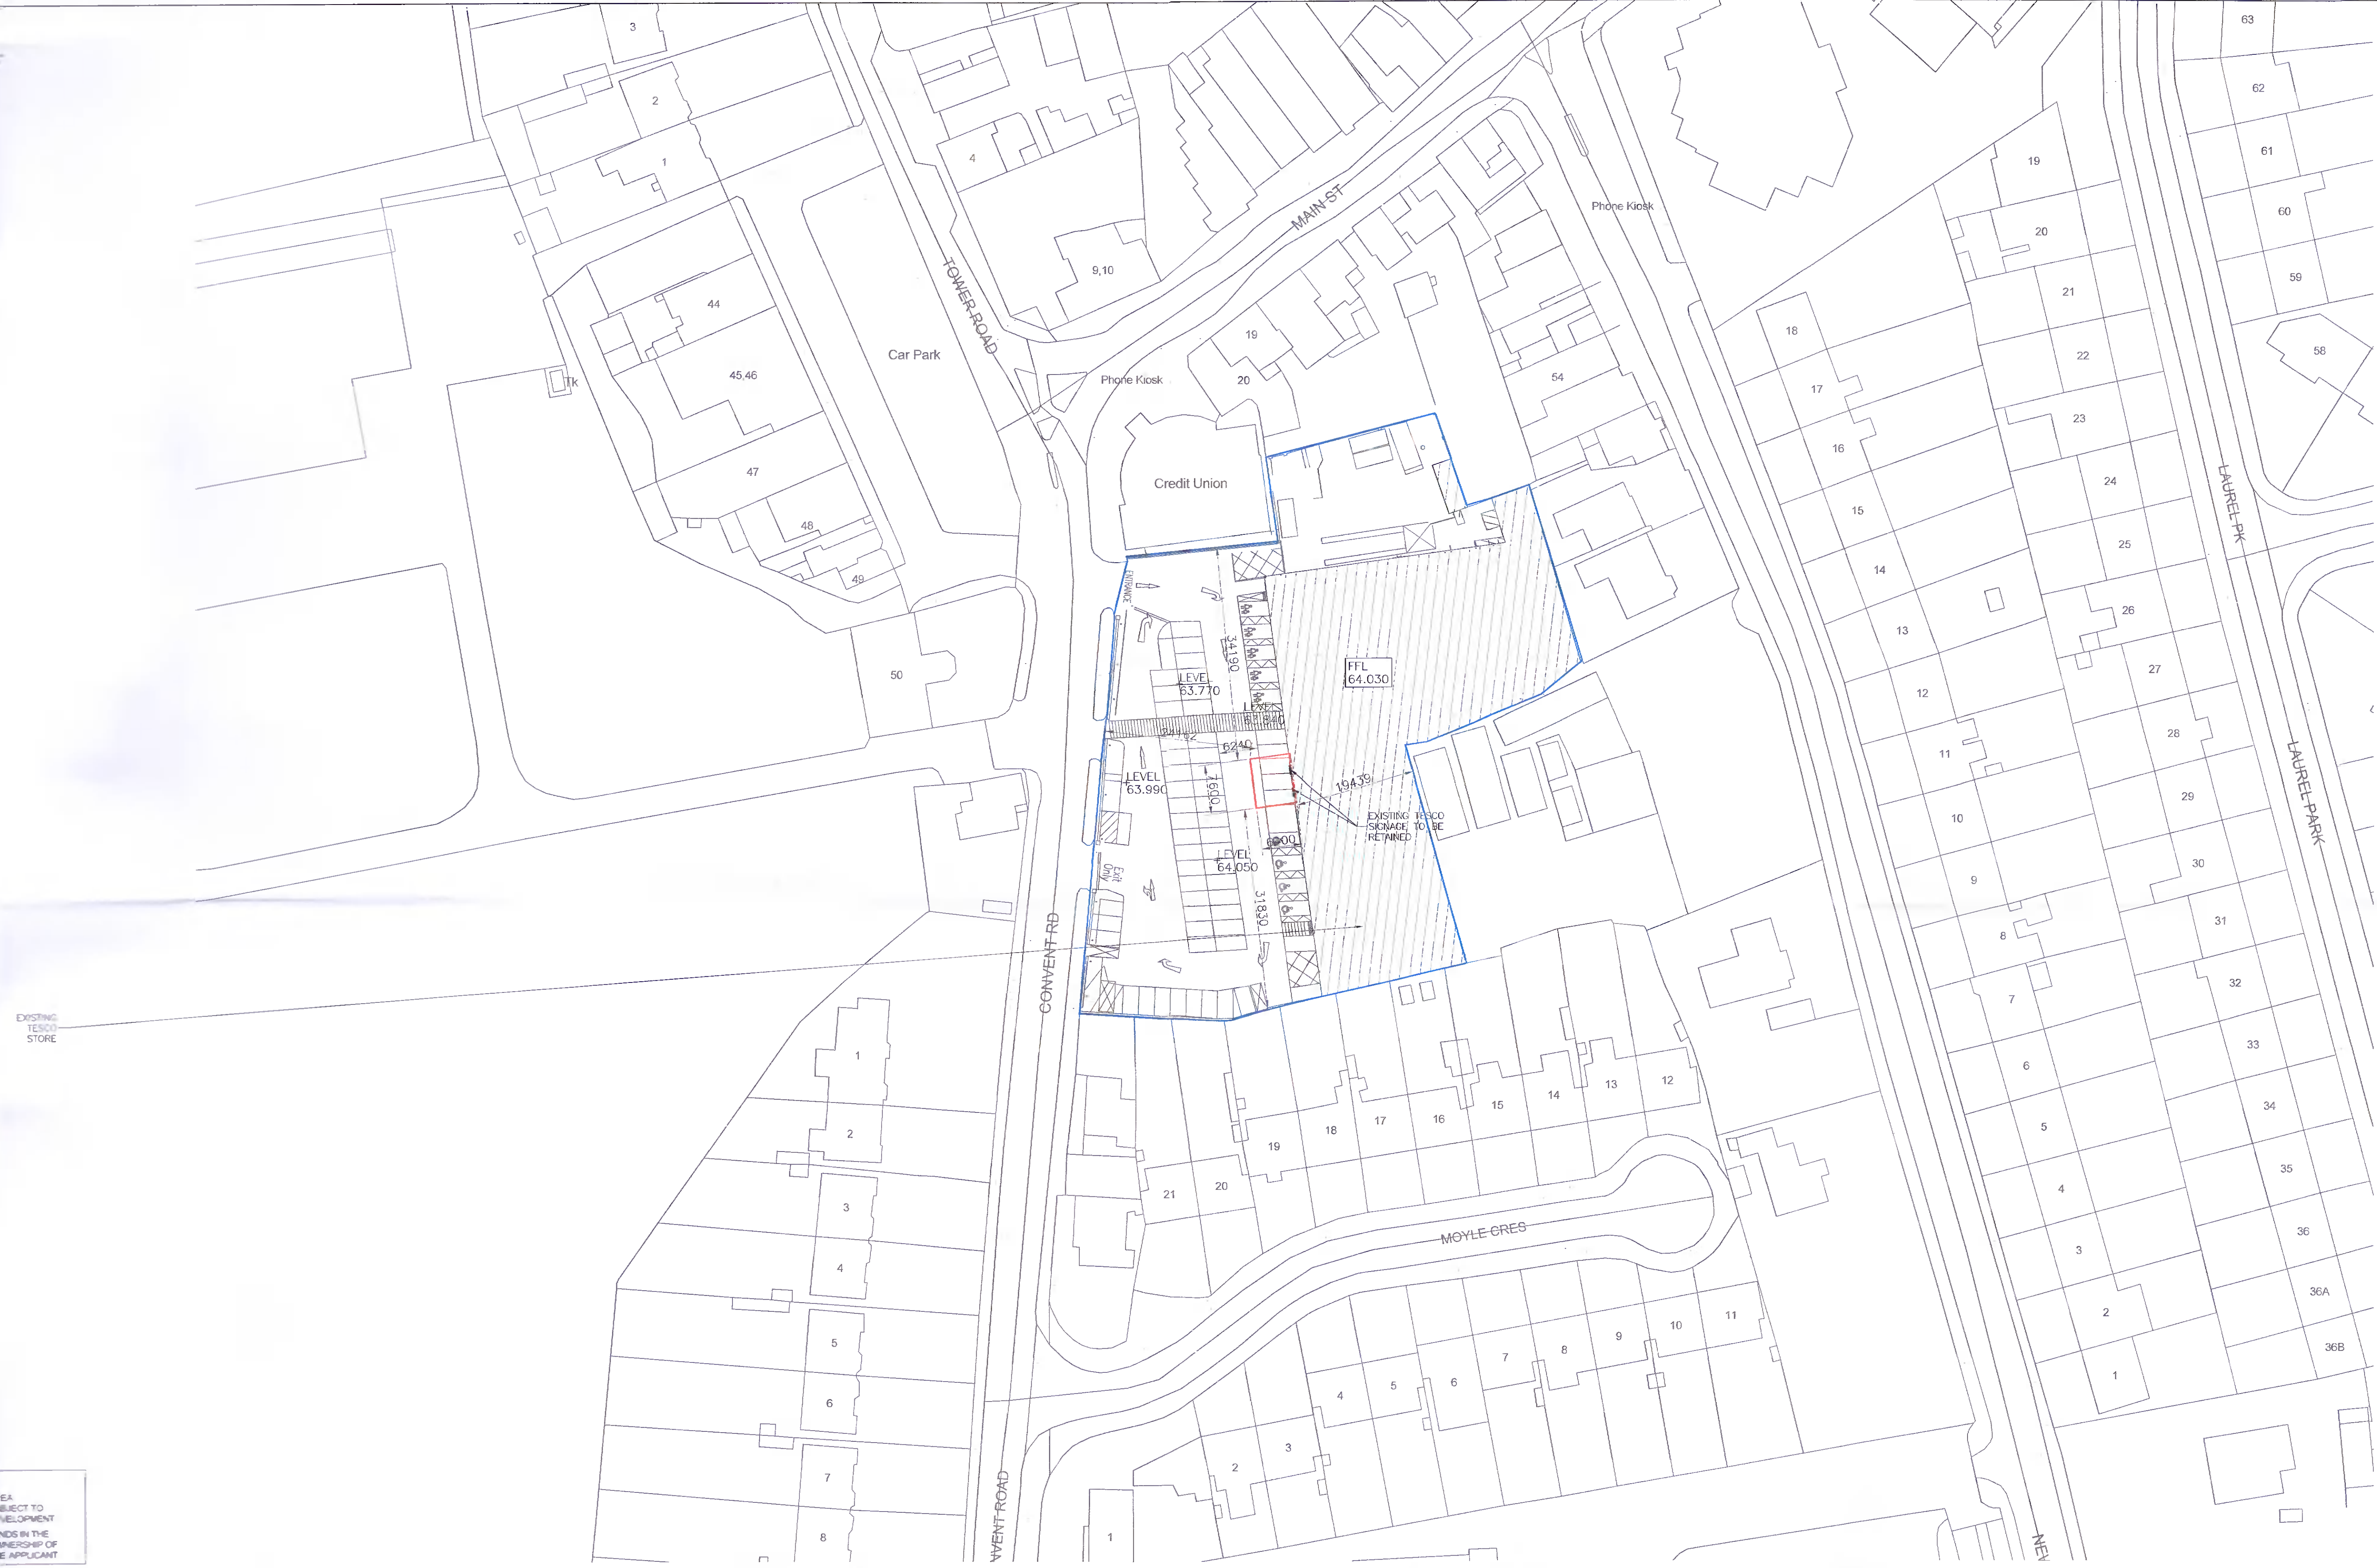

EXISTING TESCO STORE

LEGEND


- AREA SUBJECT TO DEVELOPMENT
- LANDS IN THE OWNERSHIP OF THE APPLICANT

S2 PLANNING

© ORS
 This drawing and any design hereon is the copyright of the Consultants and must not be reproduced without their written consent. All drawings remain the property of the Consultants.

Figured dimension only to be taken from this drawing. All dimensions to be checked on site. Consultants to be informed immediately of any discrepancies before work proceeds.

REV NO	DATE	REVISION NOTE	DWN BY:	CKD BY:
P01	21/02/2022	ISSUED FOR PLANNING PURPOSES	AH	DH

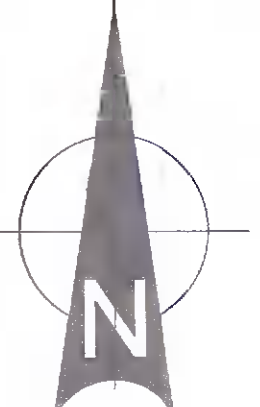

CLIENT: TESCO IRELAND LTD.	
PROJECT: TESCO CLICK AND COLLECT AT CLONDALKIN, CO. DUBLIN	
TITLE: EXISTING SITE PLAN	
DRAWN: AH	CHECKED: ED
APPROVED: DH	JOB NO: 210699_046
DATE: 21/02/2022	SCALE: 1:500
DRAWING NO: 210699_046-ORS-Z0-00-DR-A-202	REV: P01

ORS

Mullingar Dublin Galway Donegal London
 +353 1 5242090 www.ors.ie info@ors.ie
 ISO 9001:2008 QUALITY ASSURED COMPANY