



A1

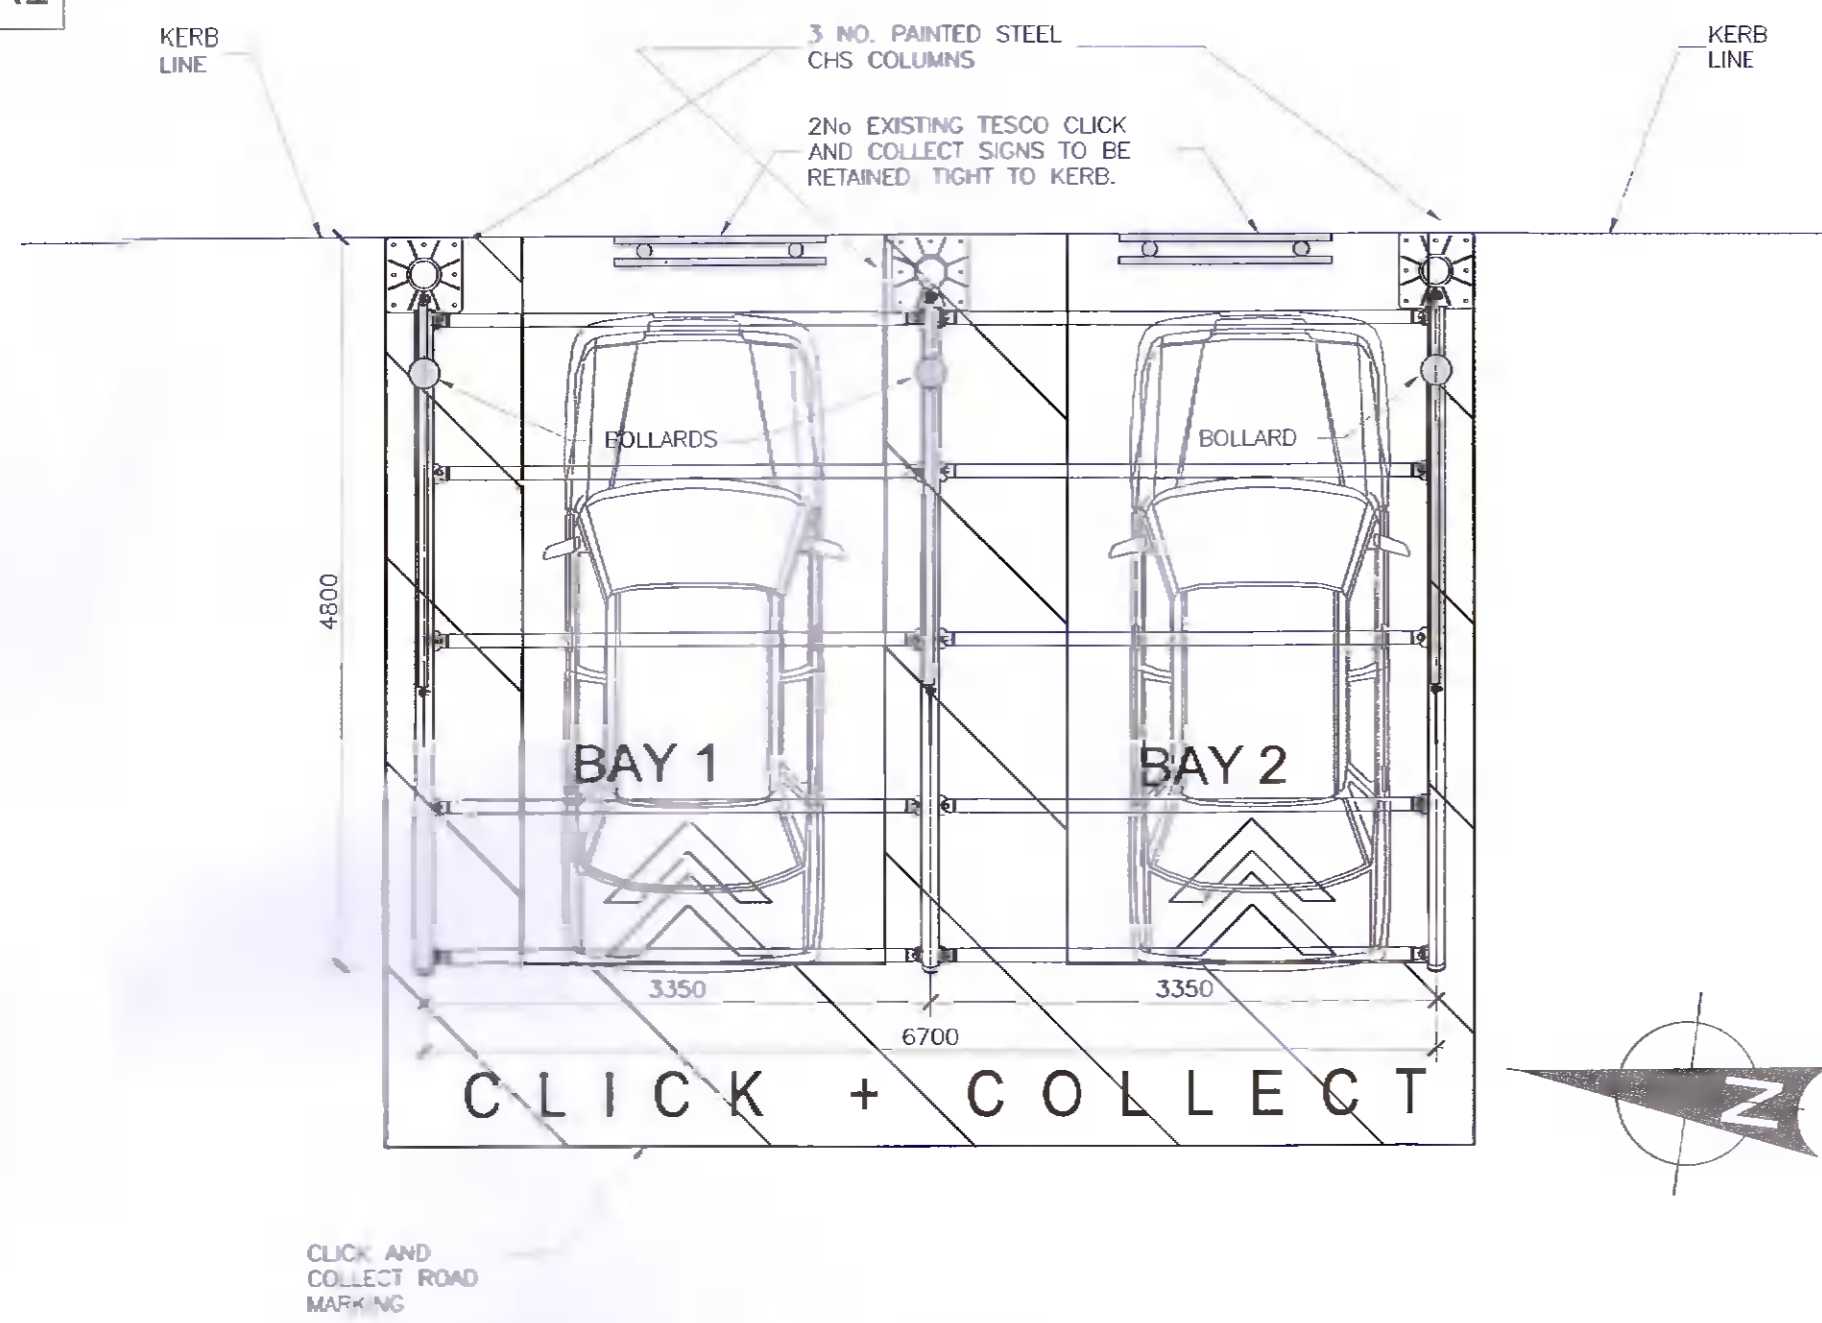


PLAN VIEW  
SCALE 1:50

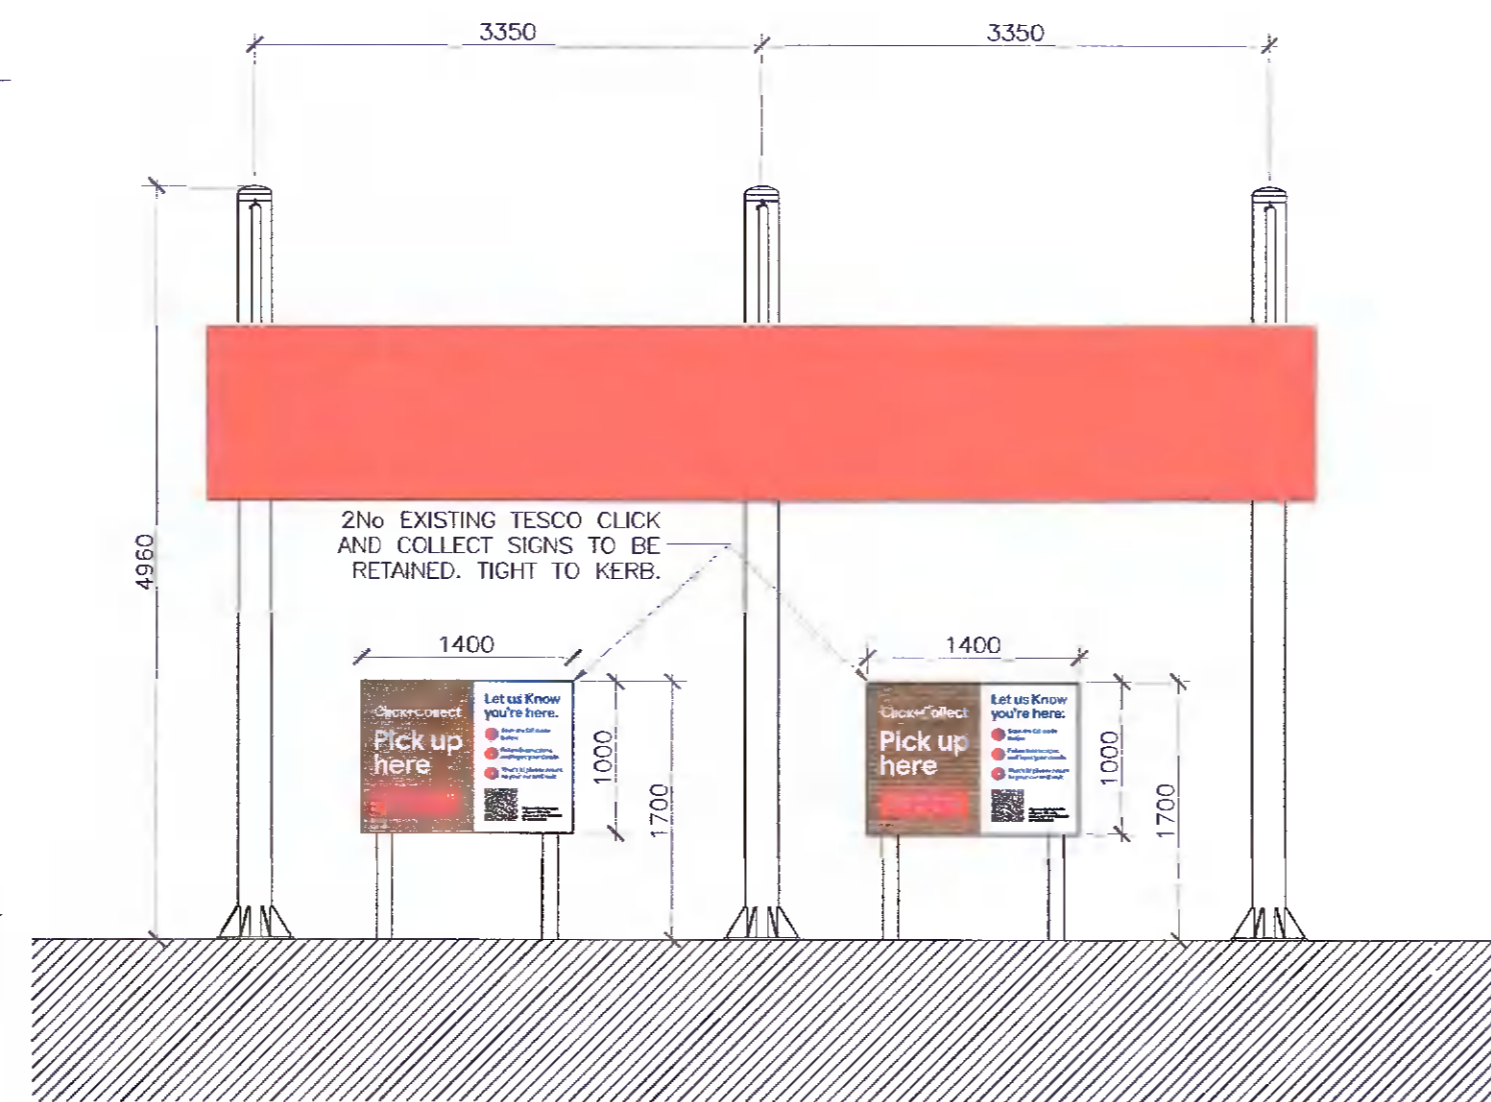

REAR ELEVATION  
SCALE 1:50




FRONT & REAR SIGNAGE ELEVATIONS  
SCALE 1:20

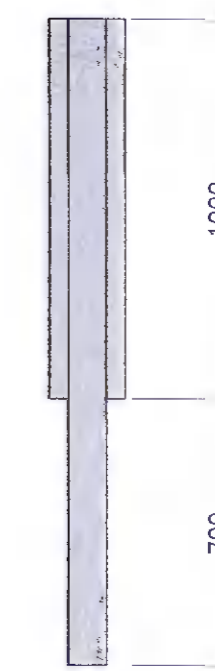


SIDE SIGNAGE ELEVATION  
SCALE 1:20


1400x1000mm ALUMINIUM COMPOSITE PANEL WITH FULL COLOUR LAMINATED GRAPHICS FRONT ONLY. FIXED TO GALVANISED MILD STEEL BOX SECTION SET INTO CONCRETE BASE

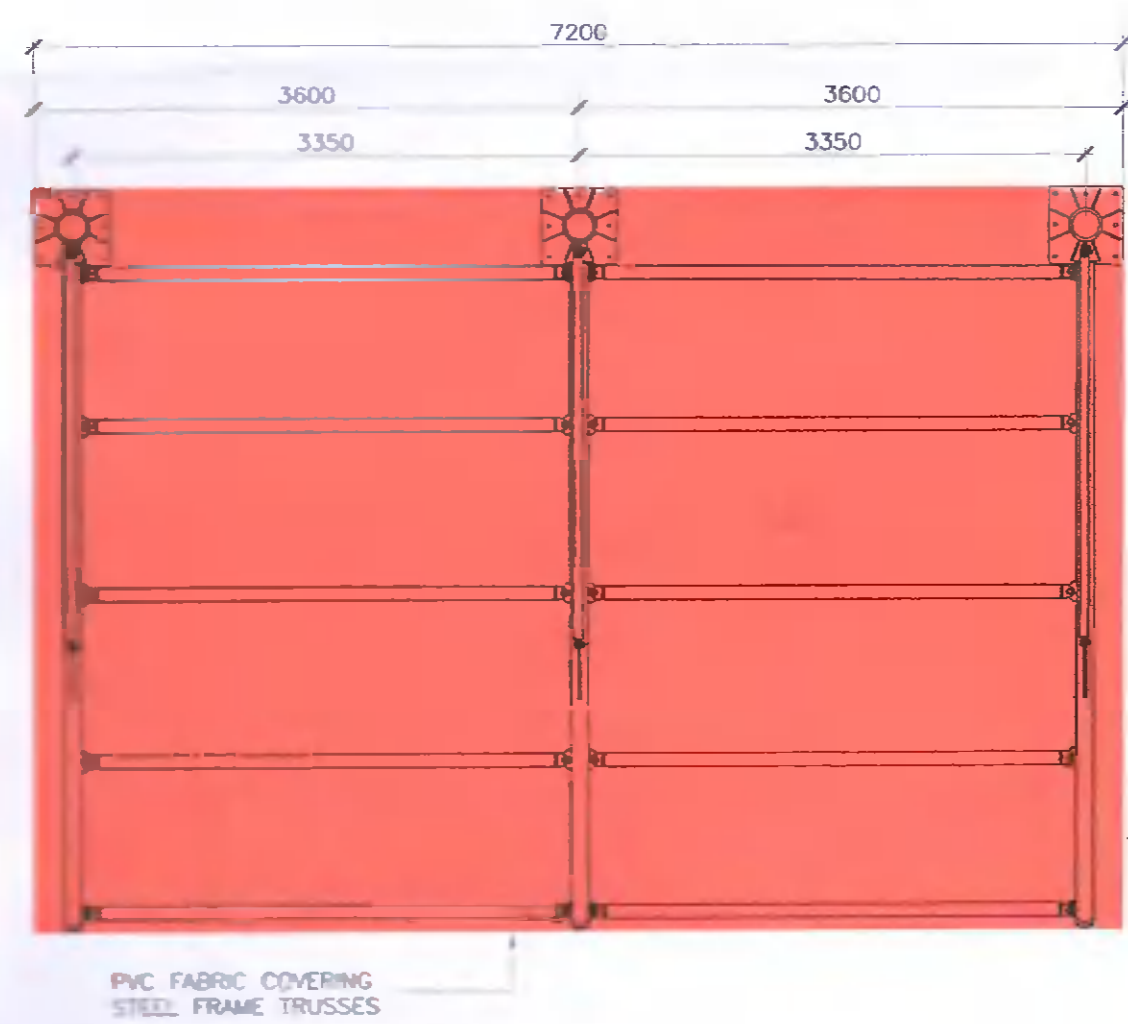


ROOF PLAN VIEW  
SCALE 1:50

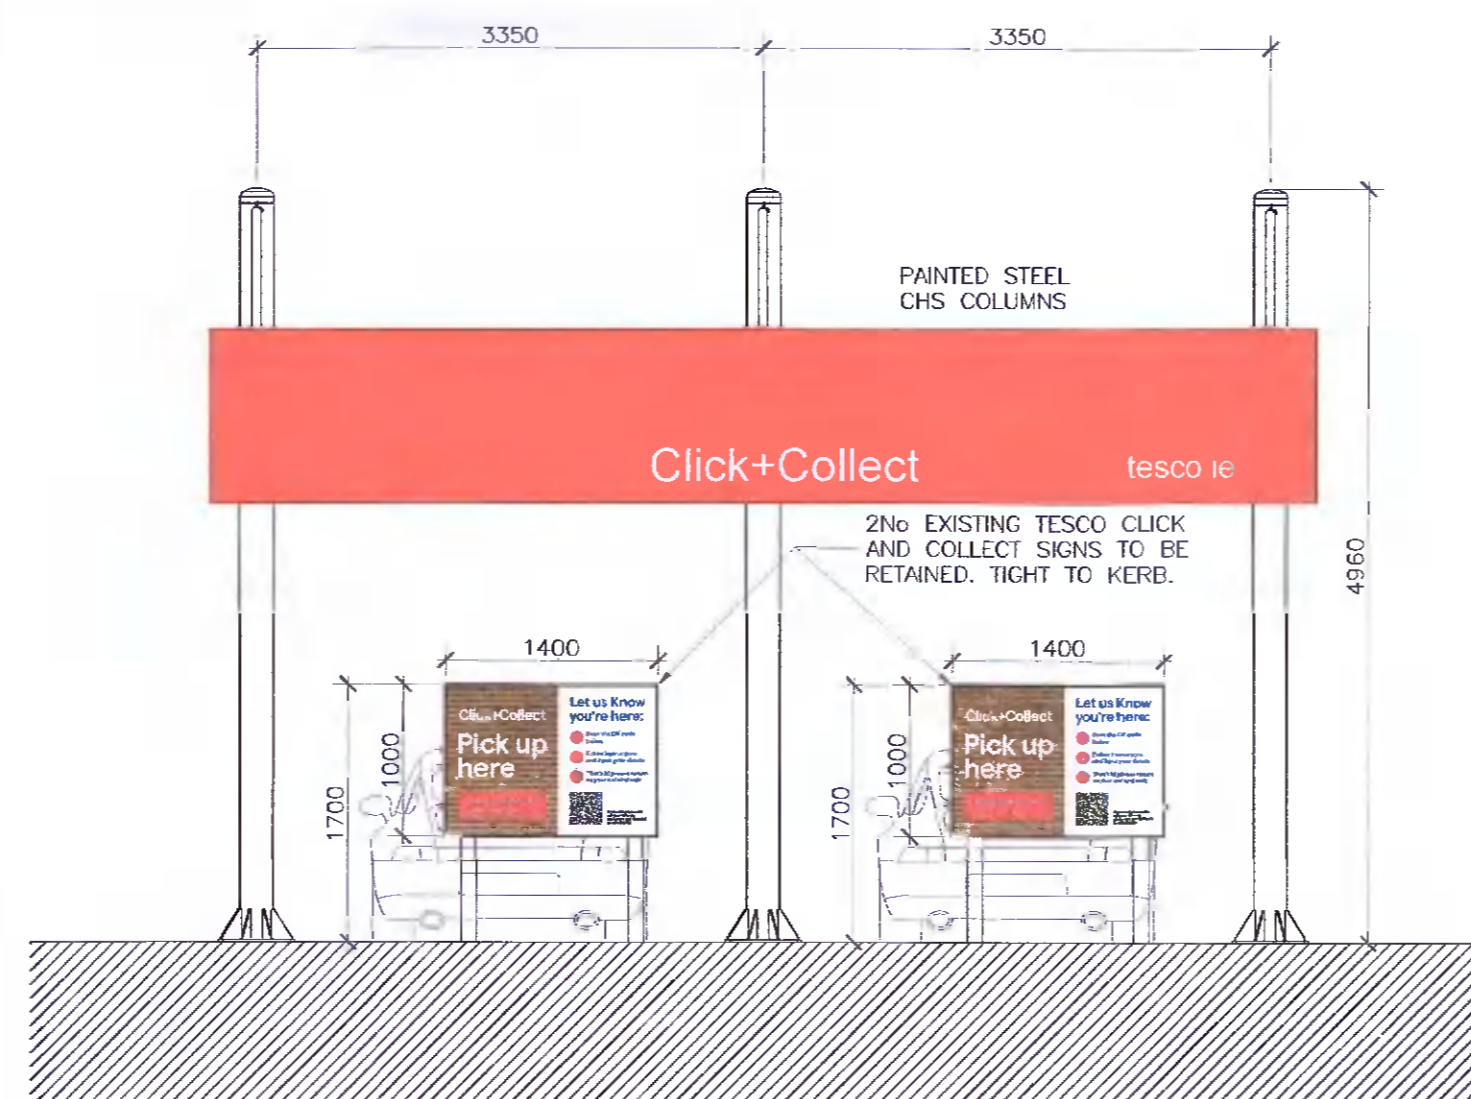

FRONT ELEVATION  
SCALE 1:50

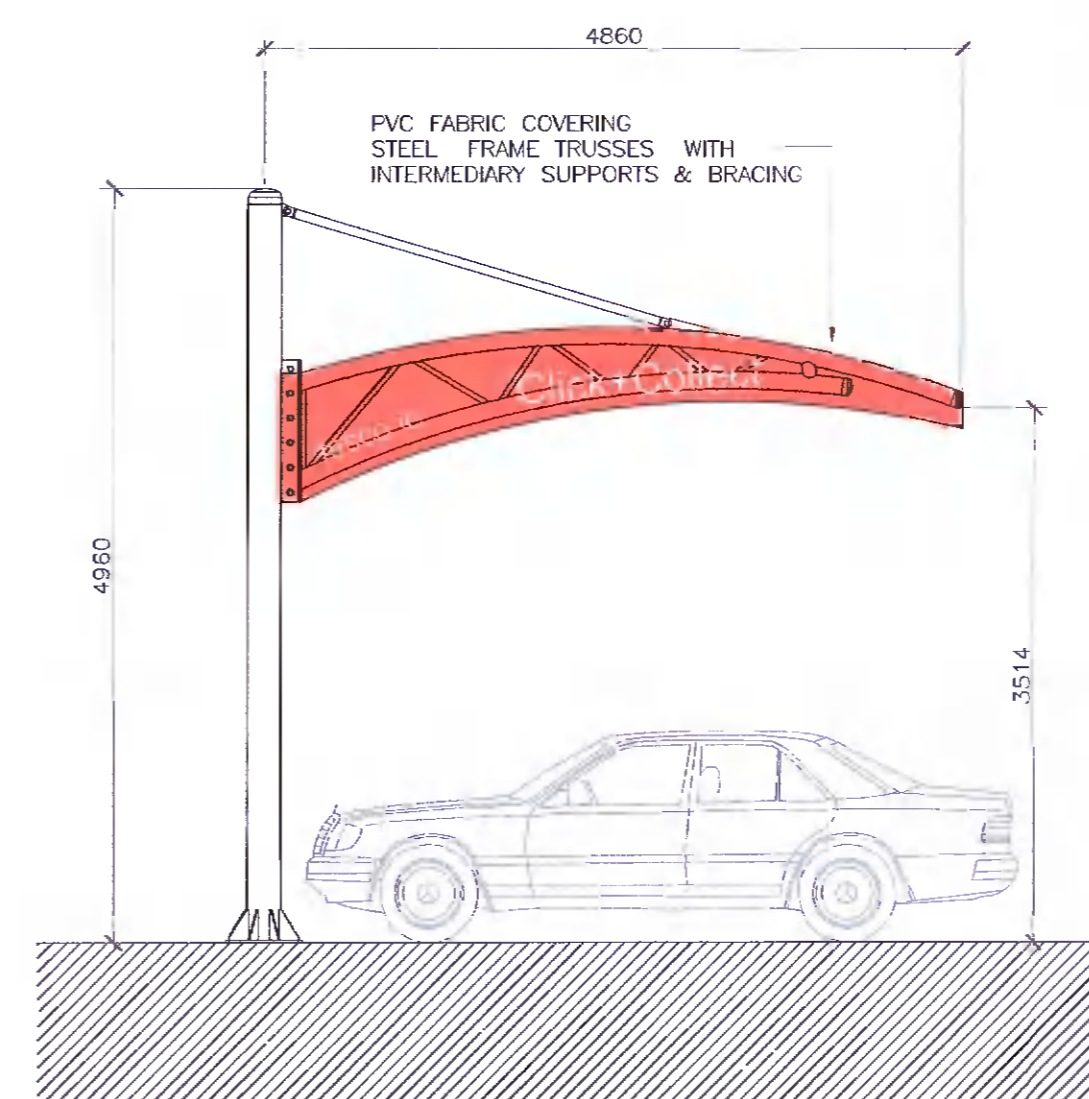

SIDE ELEVATION  
SCALE 1:50

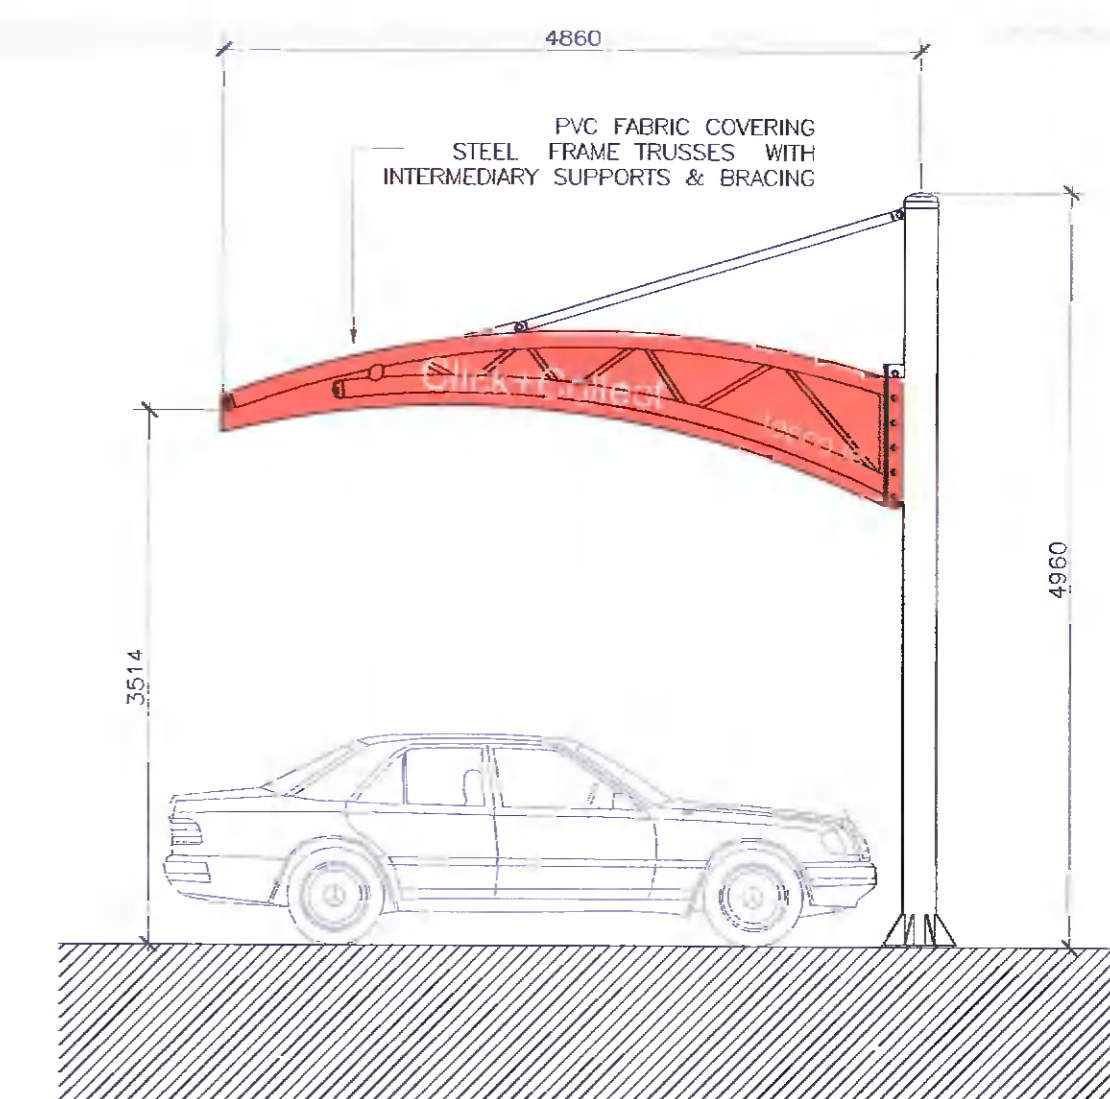

SIDE ELEVATION  
SCALE 1:50

CLICK AND COLLECT CANOPY DETAILS -- 2 CAR BAY (IN / OUT)  
SCALE 1:50

S2 PLANNING

© ORS  
This drawing and any design herein is the copyright of the Consultants and must not be reproduced without their written consent. All drawings remain the property of the Consultants.  
Figured dimension only to be taken from this drawing. All dimensions to be checked on site. Consultants to be informed immediately of any discrepancies before work proceeds.

REV NO	DATE	REVISION NOTE	DWN BY:	CKD BY:
P01	21/02/2022	ISSUED FOR PLANNING PURPOSES	AH	DH

CLIENT:	TESCO IRELAND LTD.			
PROJECT:	TESCO CLICK AND COLLECT AT CLONDALKIN, CO. DUBLIN			
TITLE:	CLICK AND COLLECT PROPOSED CANOPY DETAILS AND EXISTING SIGNAGE DETAILS			
DRAWN:	CHECKED:	APPROVED:	JOB NO:	REV.
AH	ED	DH	210699_046	P01
DATE:	SCALE:	DRAWING NO:		
21/02/2022	1:20 / 50	210699_046-ORS-Z1-00-DR-A-204		