




PROPOSED GROUND FLOOR PLAN
Scale 1:100

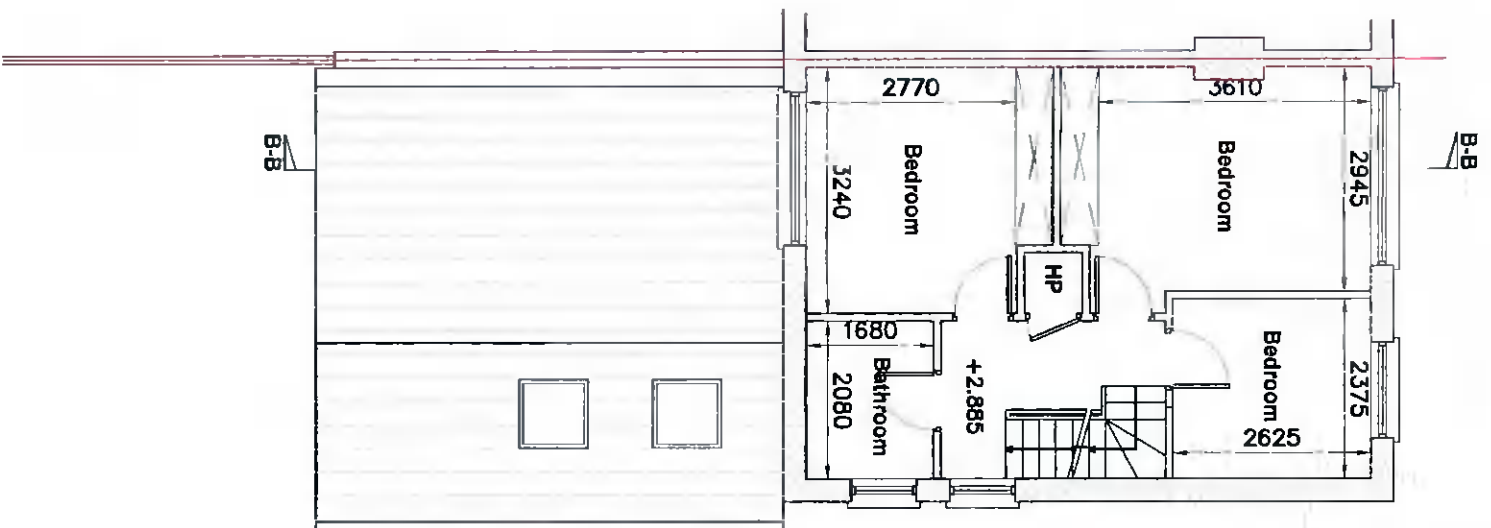

PROPOSED FIRST FLOOR PLAN
Scale 1:100

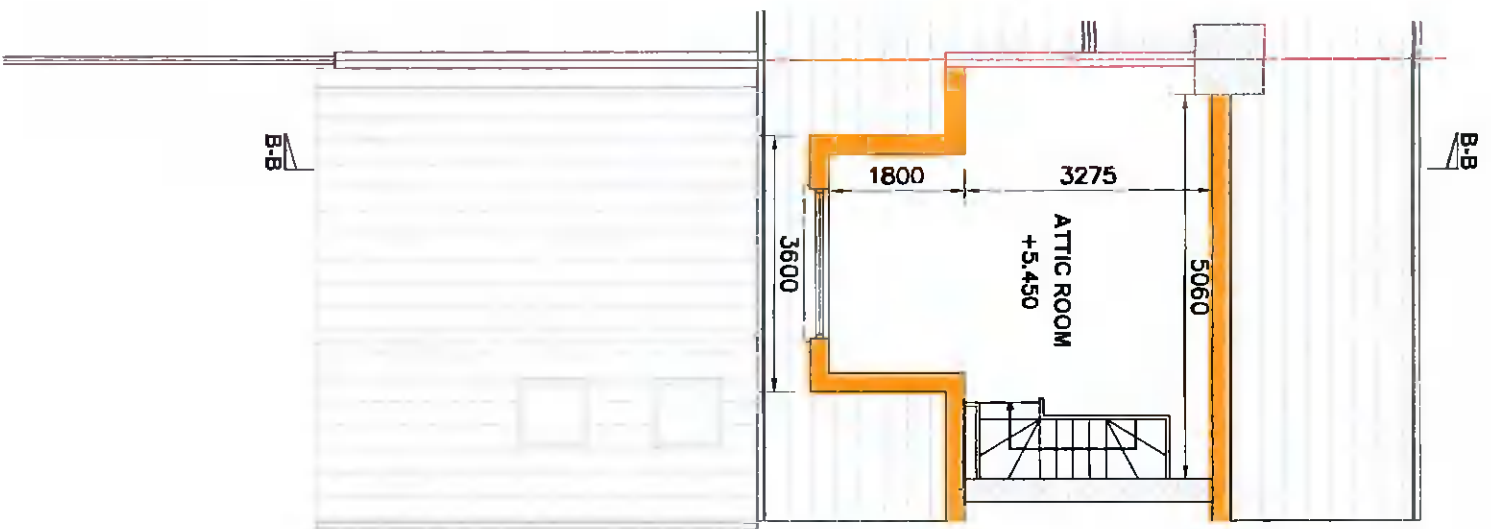

PROPOSED ATTIC PLAN
Scale 1:100

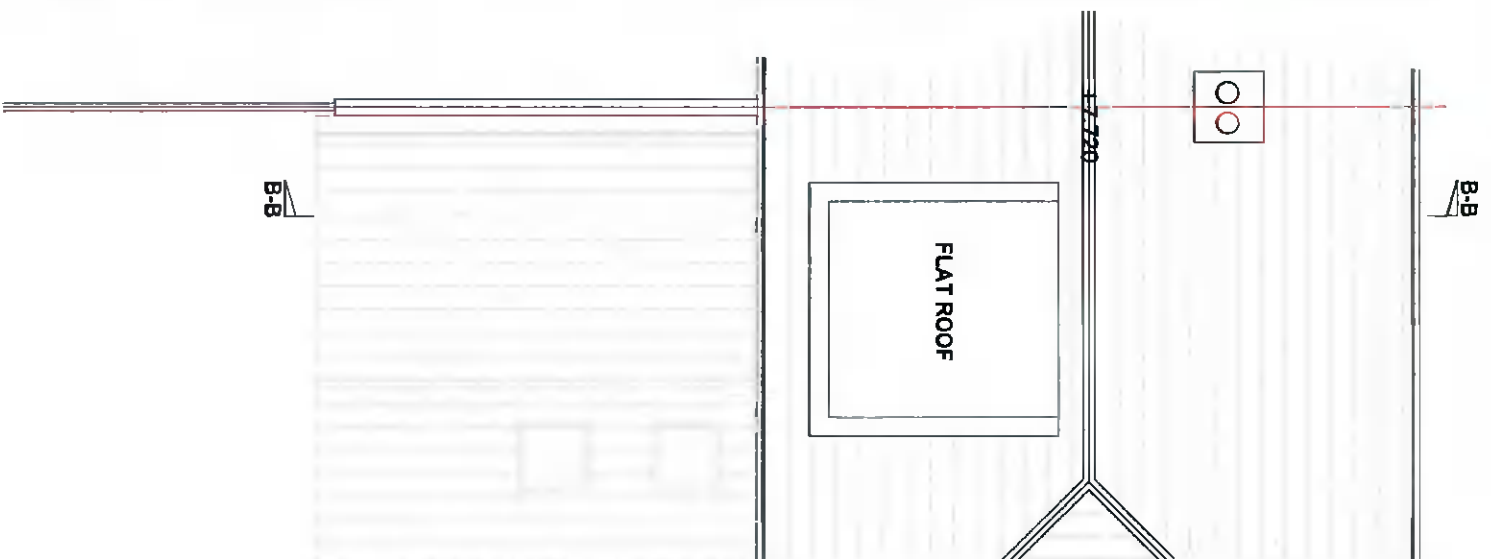

PROPOSED ROOF PLAN
Scale 1:100

DRAINAGE RUNS SHOWN ARE INDICATIVE

Project Title:

Conversion of attic space to non-habitable space, raising of gable to mini-hip, dormer to rear & single storey extension to rear & all associated site works to existing dwelling at 39 Killakee Park, Firhouse, Dublin 24

NOT FOR CONSTRUCTION

Client: Louise Doyle & Chris O'Connor Date: APR 2022

Drawing No: 22-AD-PA-0004

Rev: -

Drawing Title - Proposed Plans

Scale - as shown

architectural & planning consultants

m 087 7579329

e grahammcnevin@gmail.com

3 Killakee Gardens, Firhouse, Dublin 24

This drawing is copyright © to Graham McNevin and may not be used or copied without written permission. Use only figured dimensions. Do not scale this drawing. The contractor is responsible for checking all dimensions on site. These drawings are for Planning Application or Pricing ONLY not for Construction. No opening up of construction or hidden areas was carried out.

RIAI

Registered Architect

2022

PSDP Accreditation

P

architectural & planning consultants

3 Killakee Gardens, Firhouse, Dublin 24

ph 0877579329
e graham@mcnevin.design.com
www.mcnevin.design.com

