




PROPOSED GROUND FLOOR PLAN & PART SITE LAYOUT

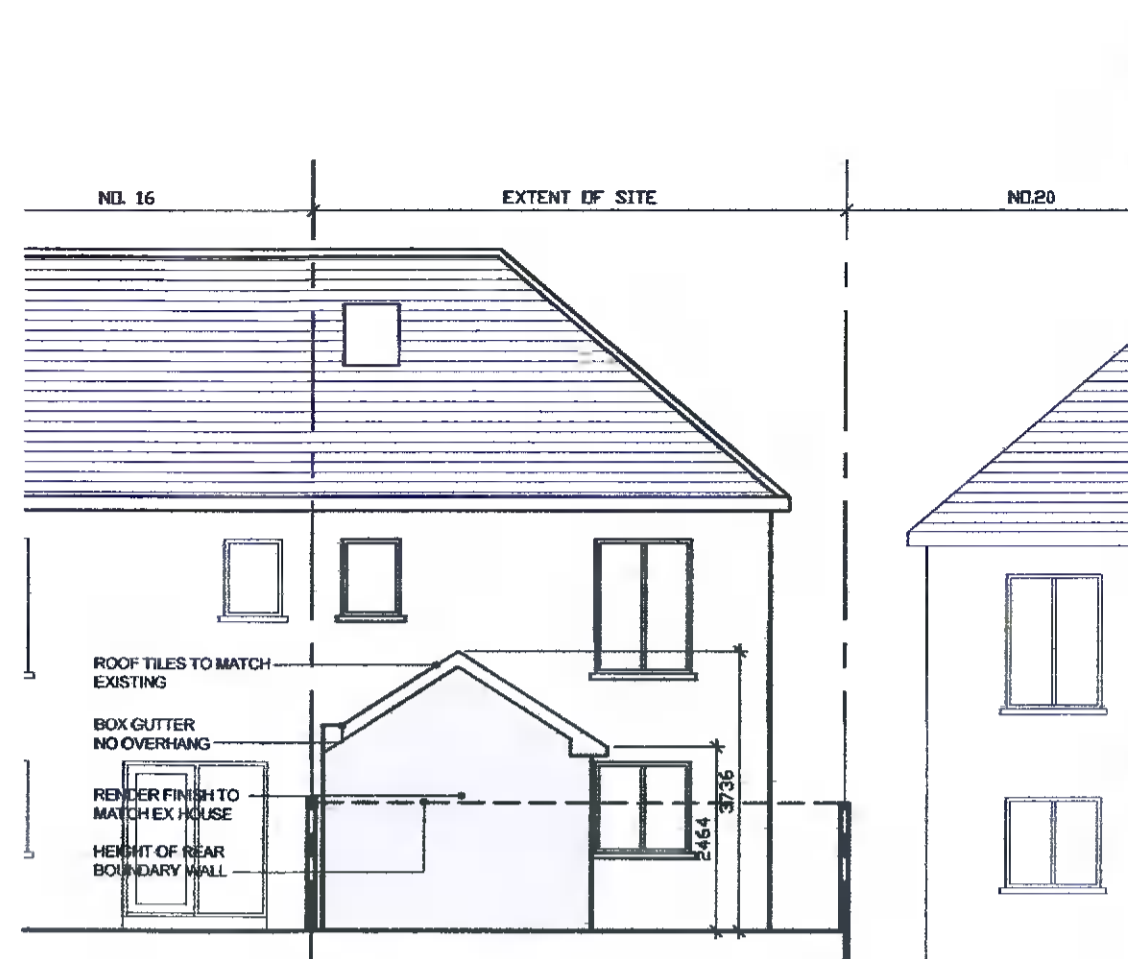

PROPOSED NORTHEAST ELEVATION

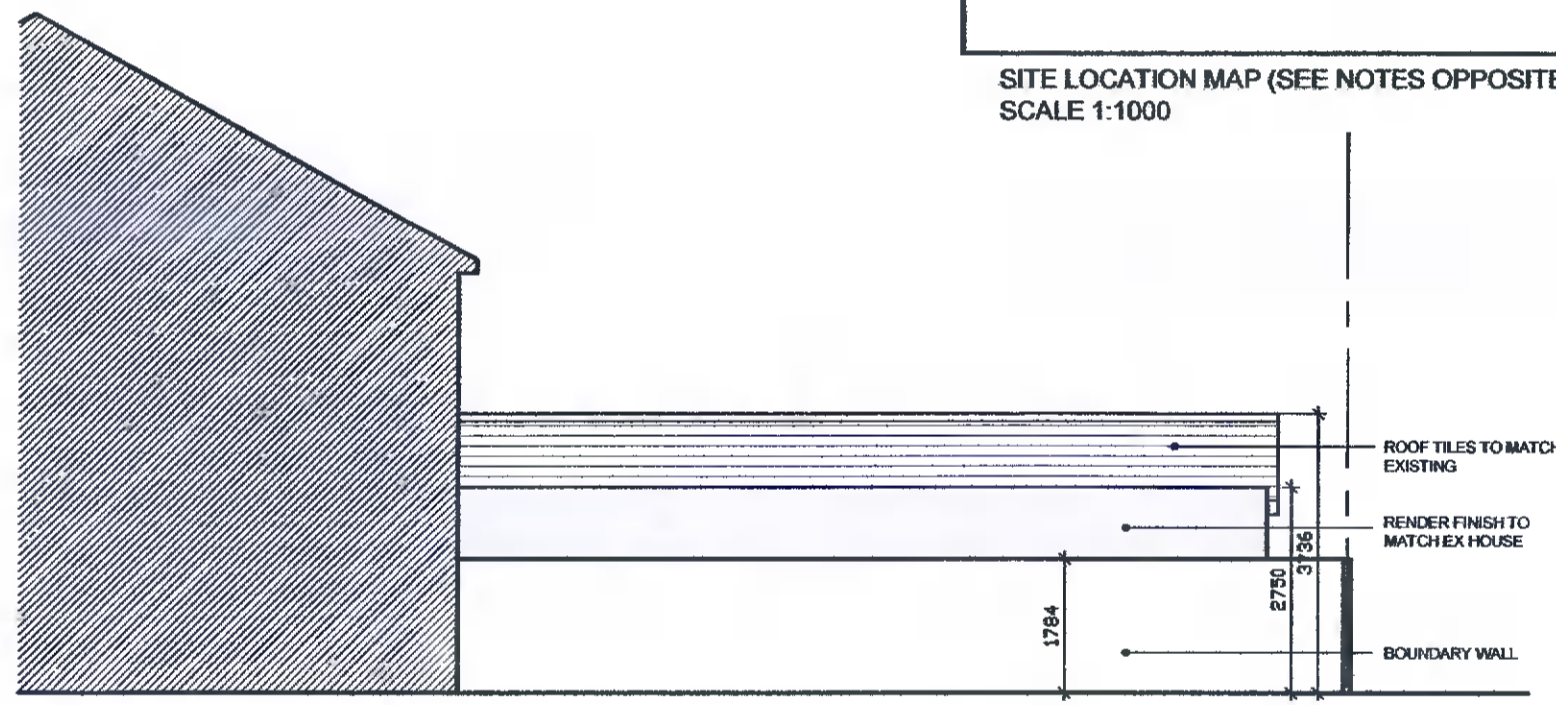


PROPOSED SOUTHEAST ELEVATION

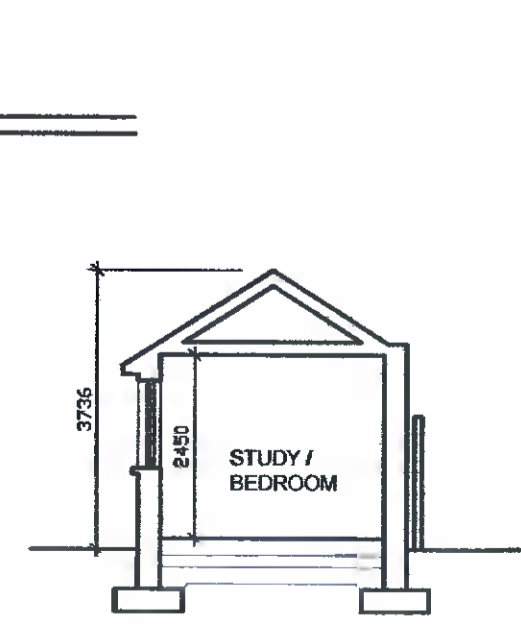

SECTION A-A



PROPOSED NORTHWEST ELEVATION

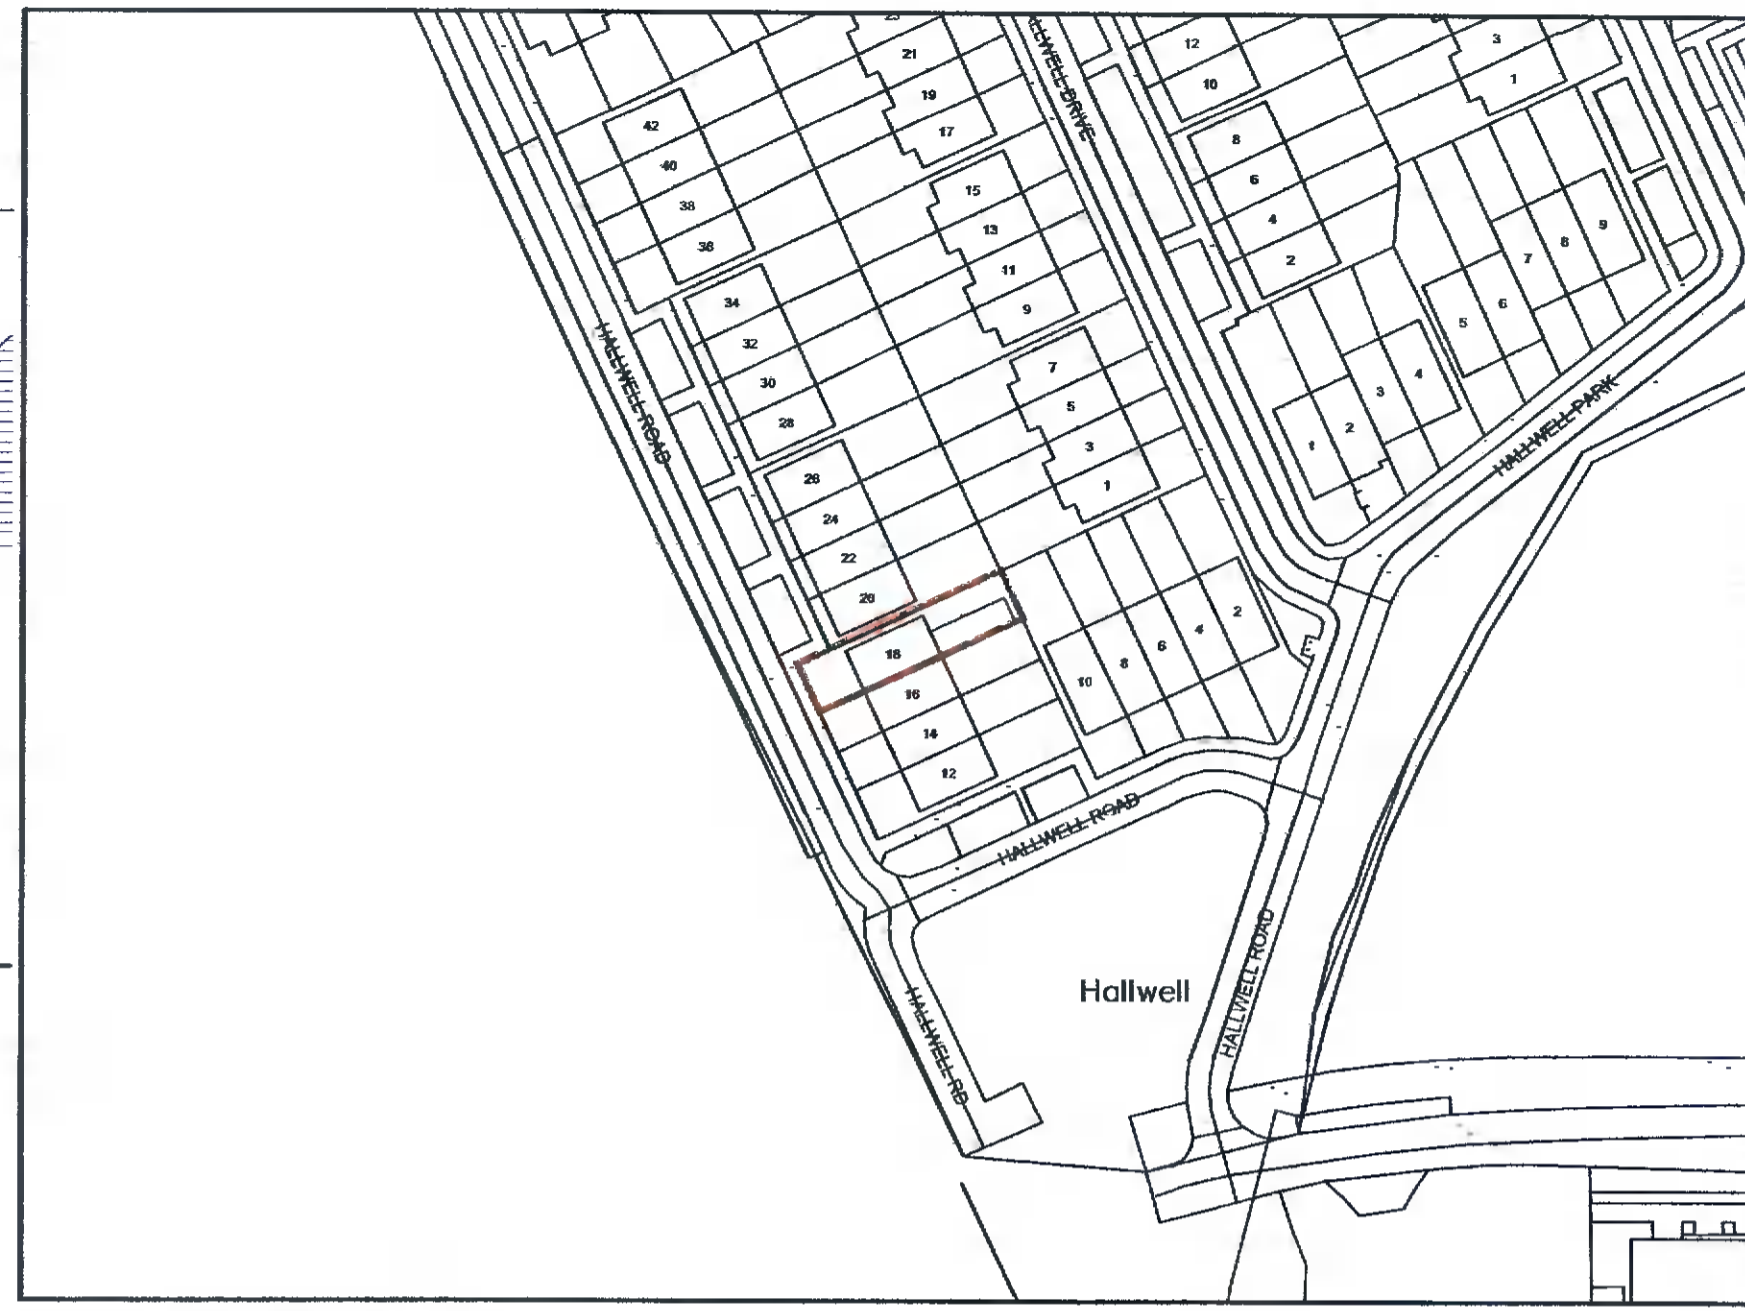

SITE LOCATION MAP (SEE NOTES OPPOSITE) SCALE 1:1000

NOTES:
 DO NOT SCALE FROM THIS DRAWING.
 ALL DIMENSIONS TO BE CHECKED ON SITE AND ANY DISCREPANCIES TO BE REPORTED IMMEDIATELY TO PROJECT MANAGER.
 CERTAIN ELEMENTS OF THE ORIGINAL SURVEY MAY HAVE BEEN ESTIMATED.
 DRAINAGE SHOWN MAY BE INDICATIVE AND SHOULD BE CHECKED ONSITE.
 THIS DRAWING IS TO BE READ IN CONJUNCTION WITH ALL OTHER RELEVANT DRAWINGS, SCHEDULES AND SPECIFICATIONS.
 THIS DRAWING IS FOR PLANNING PURPOSES ONLY AND MUST NOT BE USED FOR CONSTRUCTION.

INDICATES REAR GARDEN SPACE
 INDICATES PROPOSED EXTENSION

Description:
 Digital Landscape Model (DLM)
 Publisher / Source:
 Ordnance Survey Ireland (OS)
 Data Source / Reference:
 PRIME2
 File Format:
 Autodesk AutoCAD (DWG, R2013)
 File Name:
 v_50286071_1.dwg
 Clip Extent / Area of Interest (AOI):
 LLX,LLY= 701349.96,733961.51
 LRX,LRX= 701582.96,733961.51
 ULX,ULY= 701349.96,734133.51
 URX,URY= 701582.96,734133.51
 Projection / Spatial Reference:
 Projection: IRENET95_Just_Transverse_Mercator
 Centre Point Coordinates:
 X,Y= 701466.46,734047.51
 Reference Index:
 Map Series / Map Sheets
 E:1,000 | 3250-08
 E:2,500 | 3260-A
 Data Extraction Date:
 Date: 04-May-2022
 Source Data Release:
 DCMLS Release V1.151.113
 Product Version:
 Version: 1.4
 License / Copyright:
 Ordnance Survey Ireland 'Terms of Use' apply. Please visit 'www.osi.ie/about/terms-conditions'.
 © Ordnance Survey Ireland, 2022
 Compiled and published by Ordnance Survey Ireland, Phoenix Park, Dublin 8, Ireland.
 Unauthorised reproduction infringes Ordnance Survey Ireland and Government of Ireland copyright.
 All rights reserved. No part of this publication may be copied, reproduced or transmitted in any form or by any means without the prior written permission of the copyright owners.
 The representation on this map of a road, track or footpath is not evidence of the existence of a right of way.
 Ordnance Survey maps never show legal property boundaries, nor do they show ownership of physical features.
 © Suirbhreacht Ordánais Éireann, 2022
 Arna thionscú agus arna thosú ag Suirbhreacht Ordánais Éireann, Páirc an Fhionnaisce, Baile Átha Cliath 8, Éire.
 Sárlíonn atáirgeadh neamhúdaraithe eolpheart Suirbhreacht Ordánais Éireann agus Riailtas na hÉireann.
 Gach cead ar coisinn. Ní ceannaircíní nó chead den fhiosrúchtáil seo a chloí, a atáirgeadh nó a tharctur in aon thionn ná, ar aon bhealach gan cead i scríobh nó níl ó údarán an chloí.
 Ní hionann bóthar, bealach nó coisín a bheith ar an tionscú seo agus fianaise ar chead ná.
 Ní thaispeánann Mearcaid de chuid Ordánais Suirbhreacht na hÉireann teicneolaíocht dhéantúil de mhéid na n-ábairt, ná údaraithe de ghnáth fhisicáil.

www.DublinPlanning.ie

Architecture - Surveying - Project Management
 email: info@dublinplanning.ie phone: +353 87 6688016
 77 Lwr Camden Street, St. Kevins, Dublin 2.

ISSUED FOR PLANNING PURPOSES ONLY	
client	MR SAB JOHN & MS PINKY APREM HALLWELL ROAD LUCAN, CO DUBLIN.
drawn	PETER KAVANAGH
drawing	PLANS, ELEVATIONS

description	scale:
GROUND FLOOR EXTENSION TO REAR OF EXISTING HOUSE	1:100 & AS SHOWN
	date: 04.05.22
	dwg. no. P-01

THIS DRAWING IS COPYRIGHT & THE PROPERTY OF DUBLIN PLANNING & MUST NOT BE COPIED, ALTERED OR COMMUNICATED TO A THIRD PARTY WITHOUT WRITTEN AUTHORISATION.