




AS GRANTED  
PROPOSED NORTH WEST ELEVATION  
SCALE 1:100



AS GRANTED  
PROPOSED NORTH ELEVATION  
SCALE 1:100

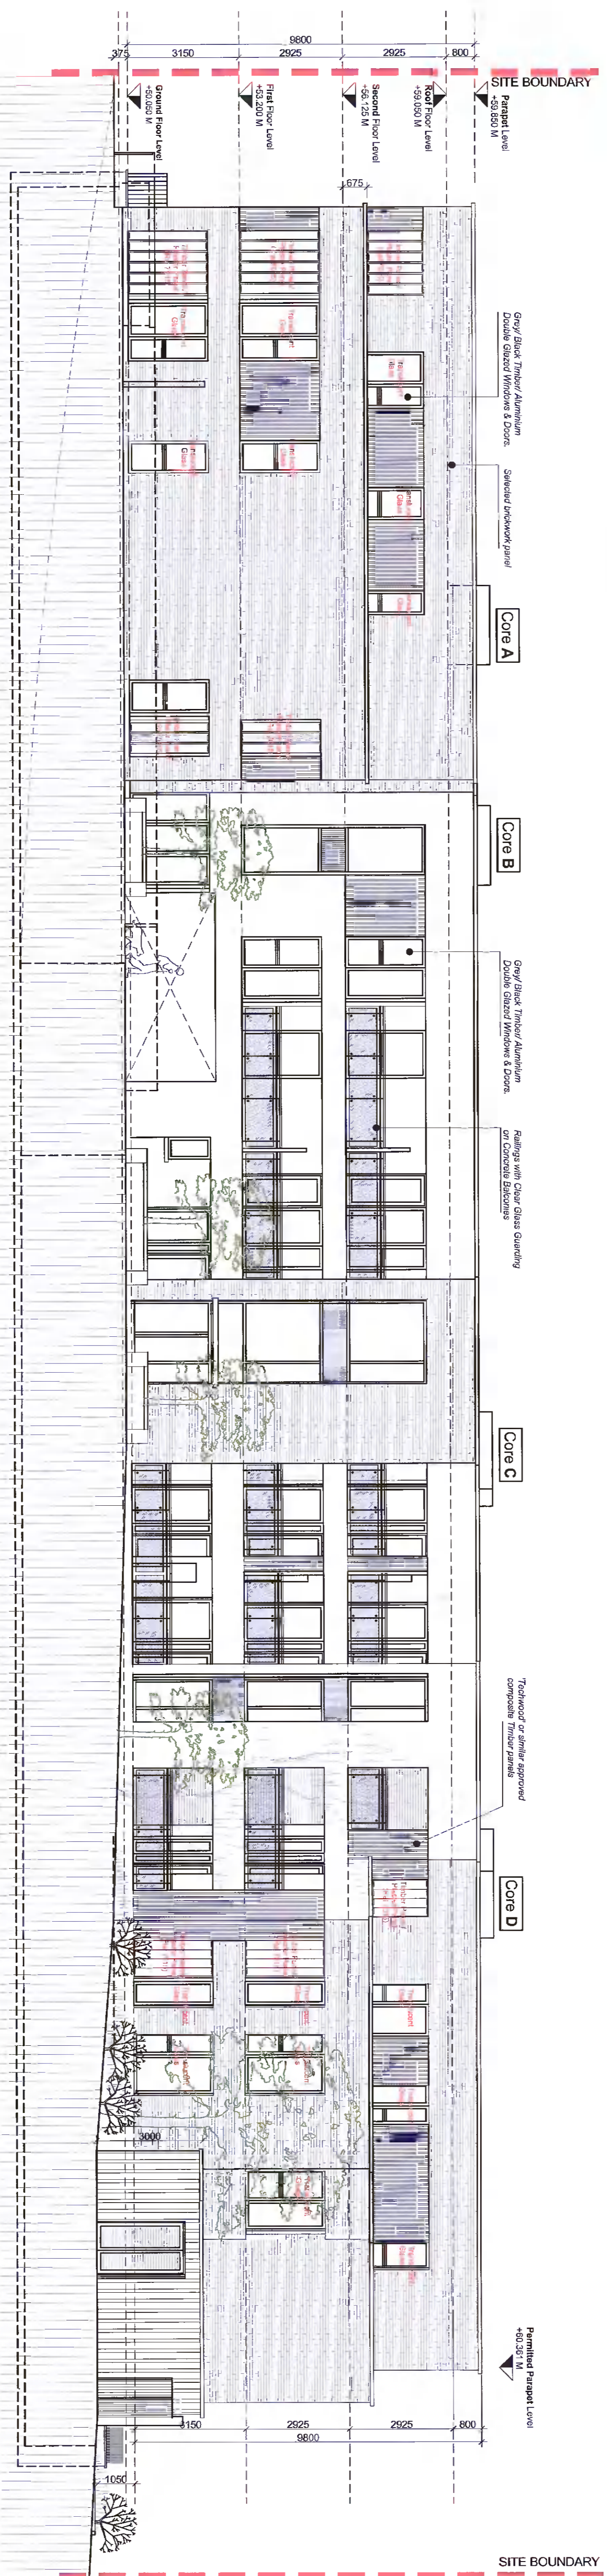


AS GRANTED  
PROPOSED SOUTH EAST ELEVATION  
SCALE 1:100



AS GRANTED  
PROPOSED SOUTH WEST ELEVATION  
SCALE 1:100

NOTES  
SITE BOUNDARY

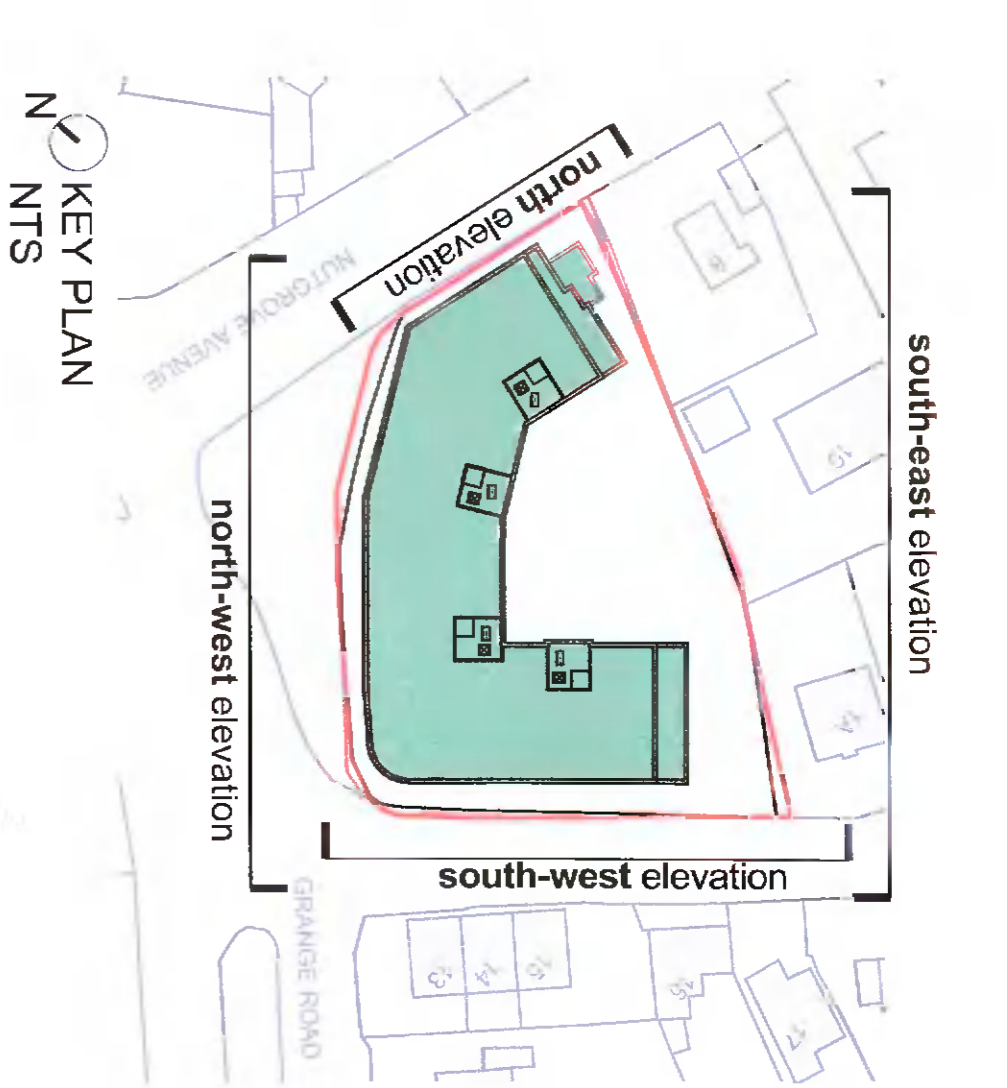

GRANTED AS PER PLANNING APPLICATION  
REG. REF. SD18A/0053

REV	DATE	ISSN NOTES

**CDP Architecture**
  
 DESIGNERS • PLANNING • INNOVATIONS • PROJECT MANAGEMENT

1, 01 654488  
 info@cdparchitecture.ie  
 www.cdparchitecture.com

4, The Mall, Mill Street,  
 Limerick, V90 9W6

JOB	DATE
RESIDENTIAL DEVELOPMENT AT GRANGE ROAD, RATHFARNHAM, DUBLIN 14	APRIL 2022
CLIENT	DRN
FIRST STEP HOMES LTD	NA
DRAWING TITLE	SCALE
AS GRANTED - ELEVATIONS	1:100@A0
NORTH WEST NORTH SOUTH EAST AND SOUTH WEST	CHECKED
JOB NUMBER	REVISION
2020_134	3.1.200