


2. Existing Site Plan 1:200

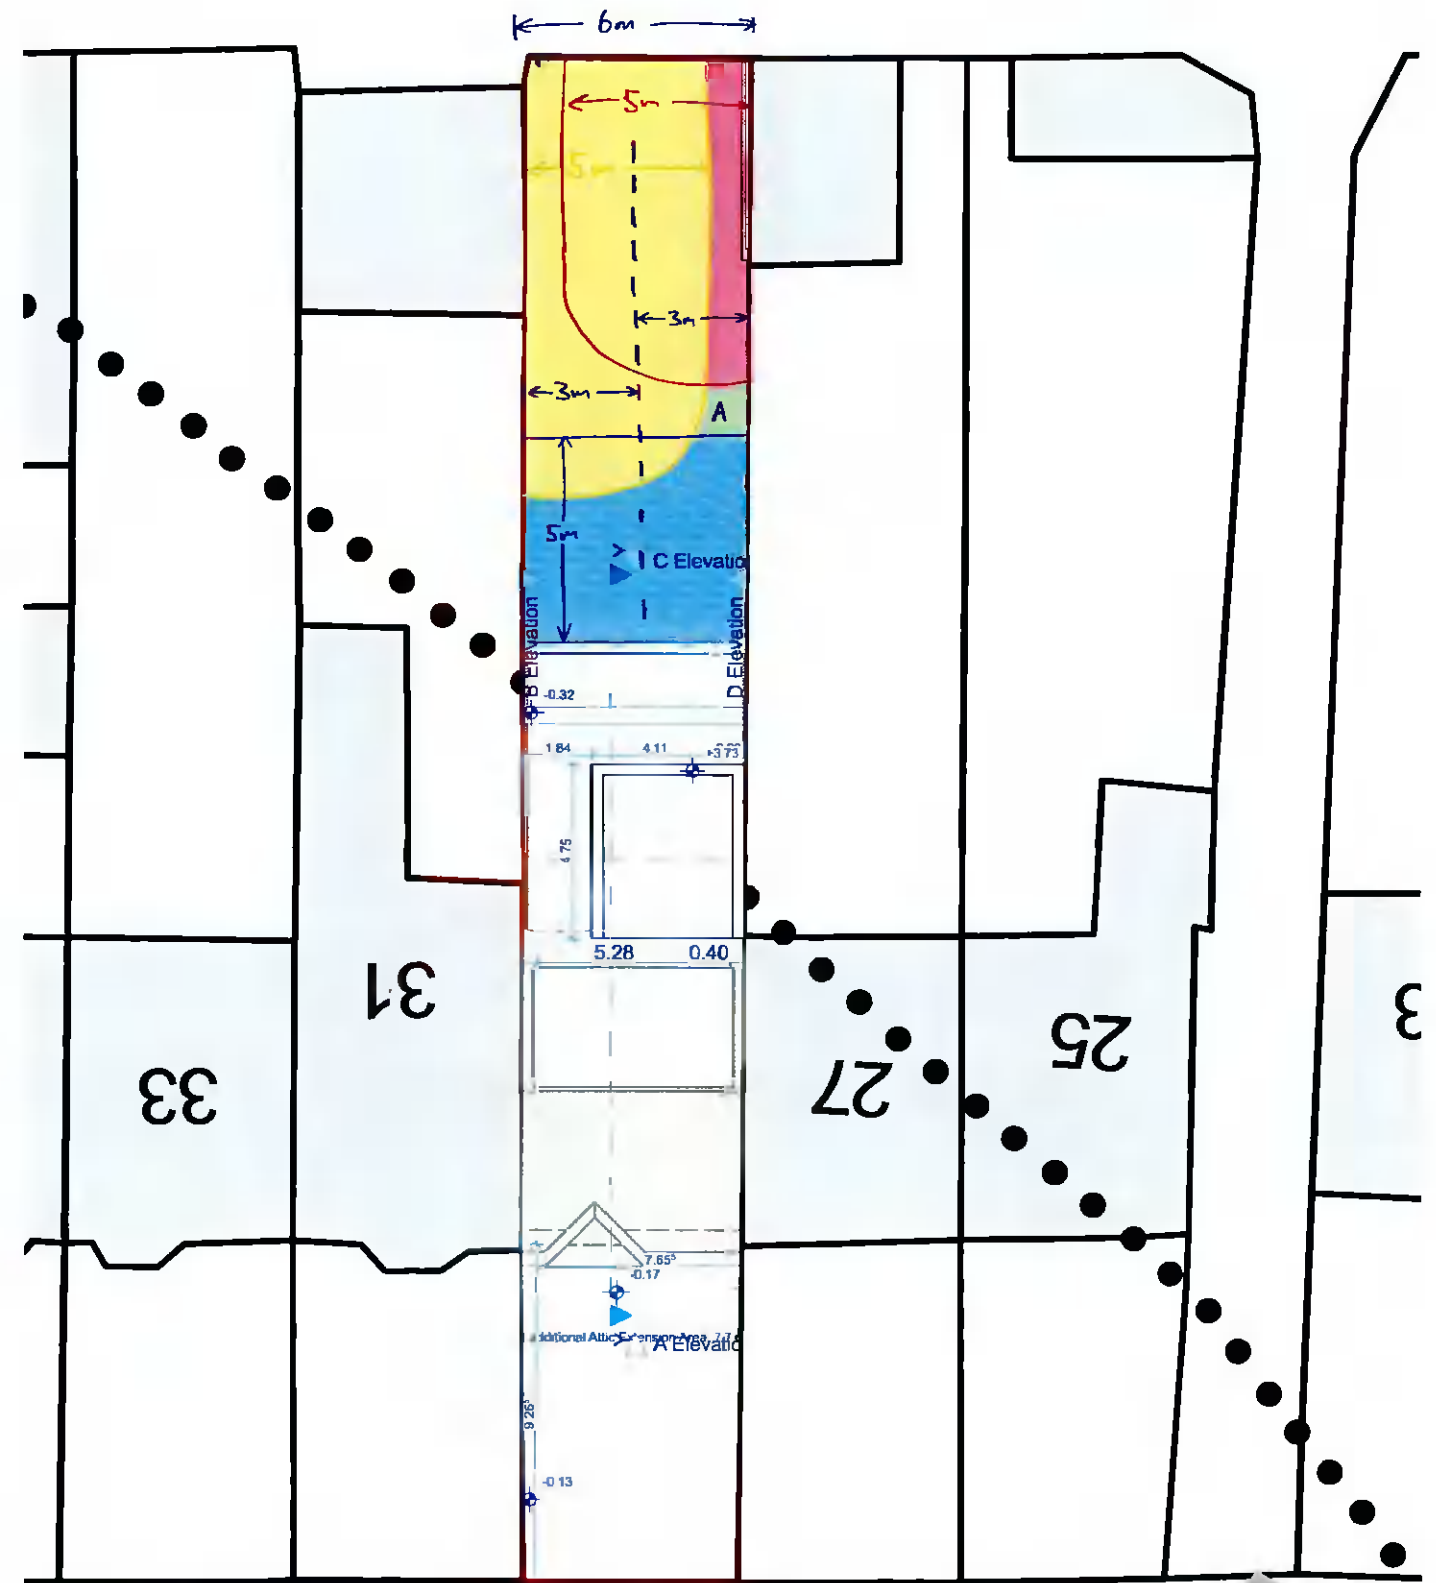

2. Proposed Site Plan 1:200

**P-02 Site Plans**

Drawn by: ml Date: Wednesday 17 November 2021  
 Client: Zoe Faulder O'Brien & Dave O'Brien  
 Project: Extension & Renovation Works  
 Project Address: 29 Cherryfield Road, Walkinstown, Dublin 12 (D12C8E2),

Project Stage: Design  Verify Construct

Issue status: Planning Submit Issue ID: P1 Rev: P1 -

WIP RevID	Issue Name	Issue Date	Issued By	Comment
P1 - WIP	Planning Submit	Work in Progress		

*Work in Progress*

- Outlines Proposed Development
- Outlines demolition areas
- Site Area 0.05275 Ha / 527.5 m<sup>2</sup>



**SHOMERA**  
ARCHITECTURE