



CLARIFICATION OF ADDITIONAL INFORMATION PROVIDED: ITEMS 1(c),1(e), 2(b), 2(c).

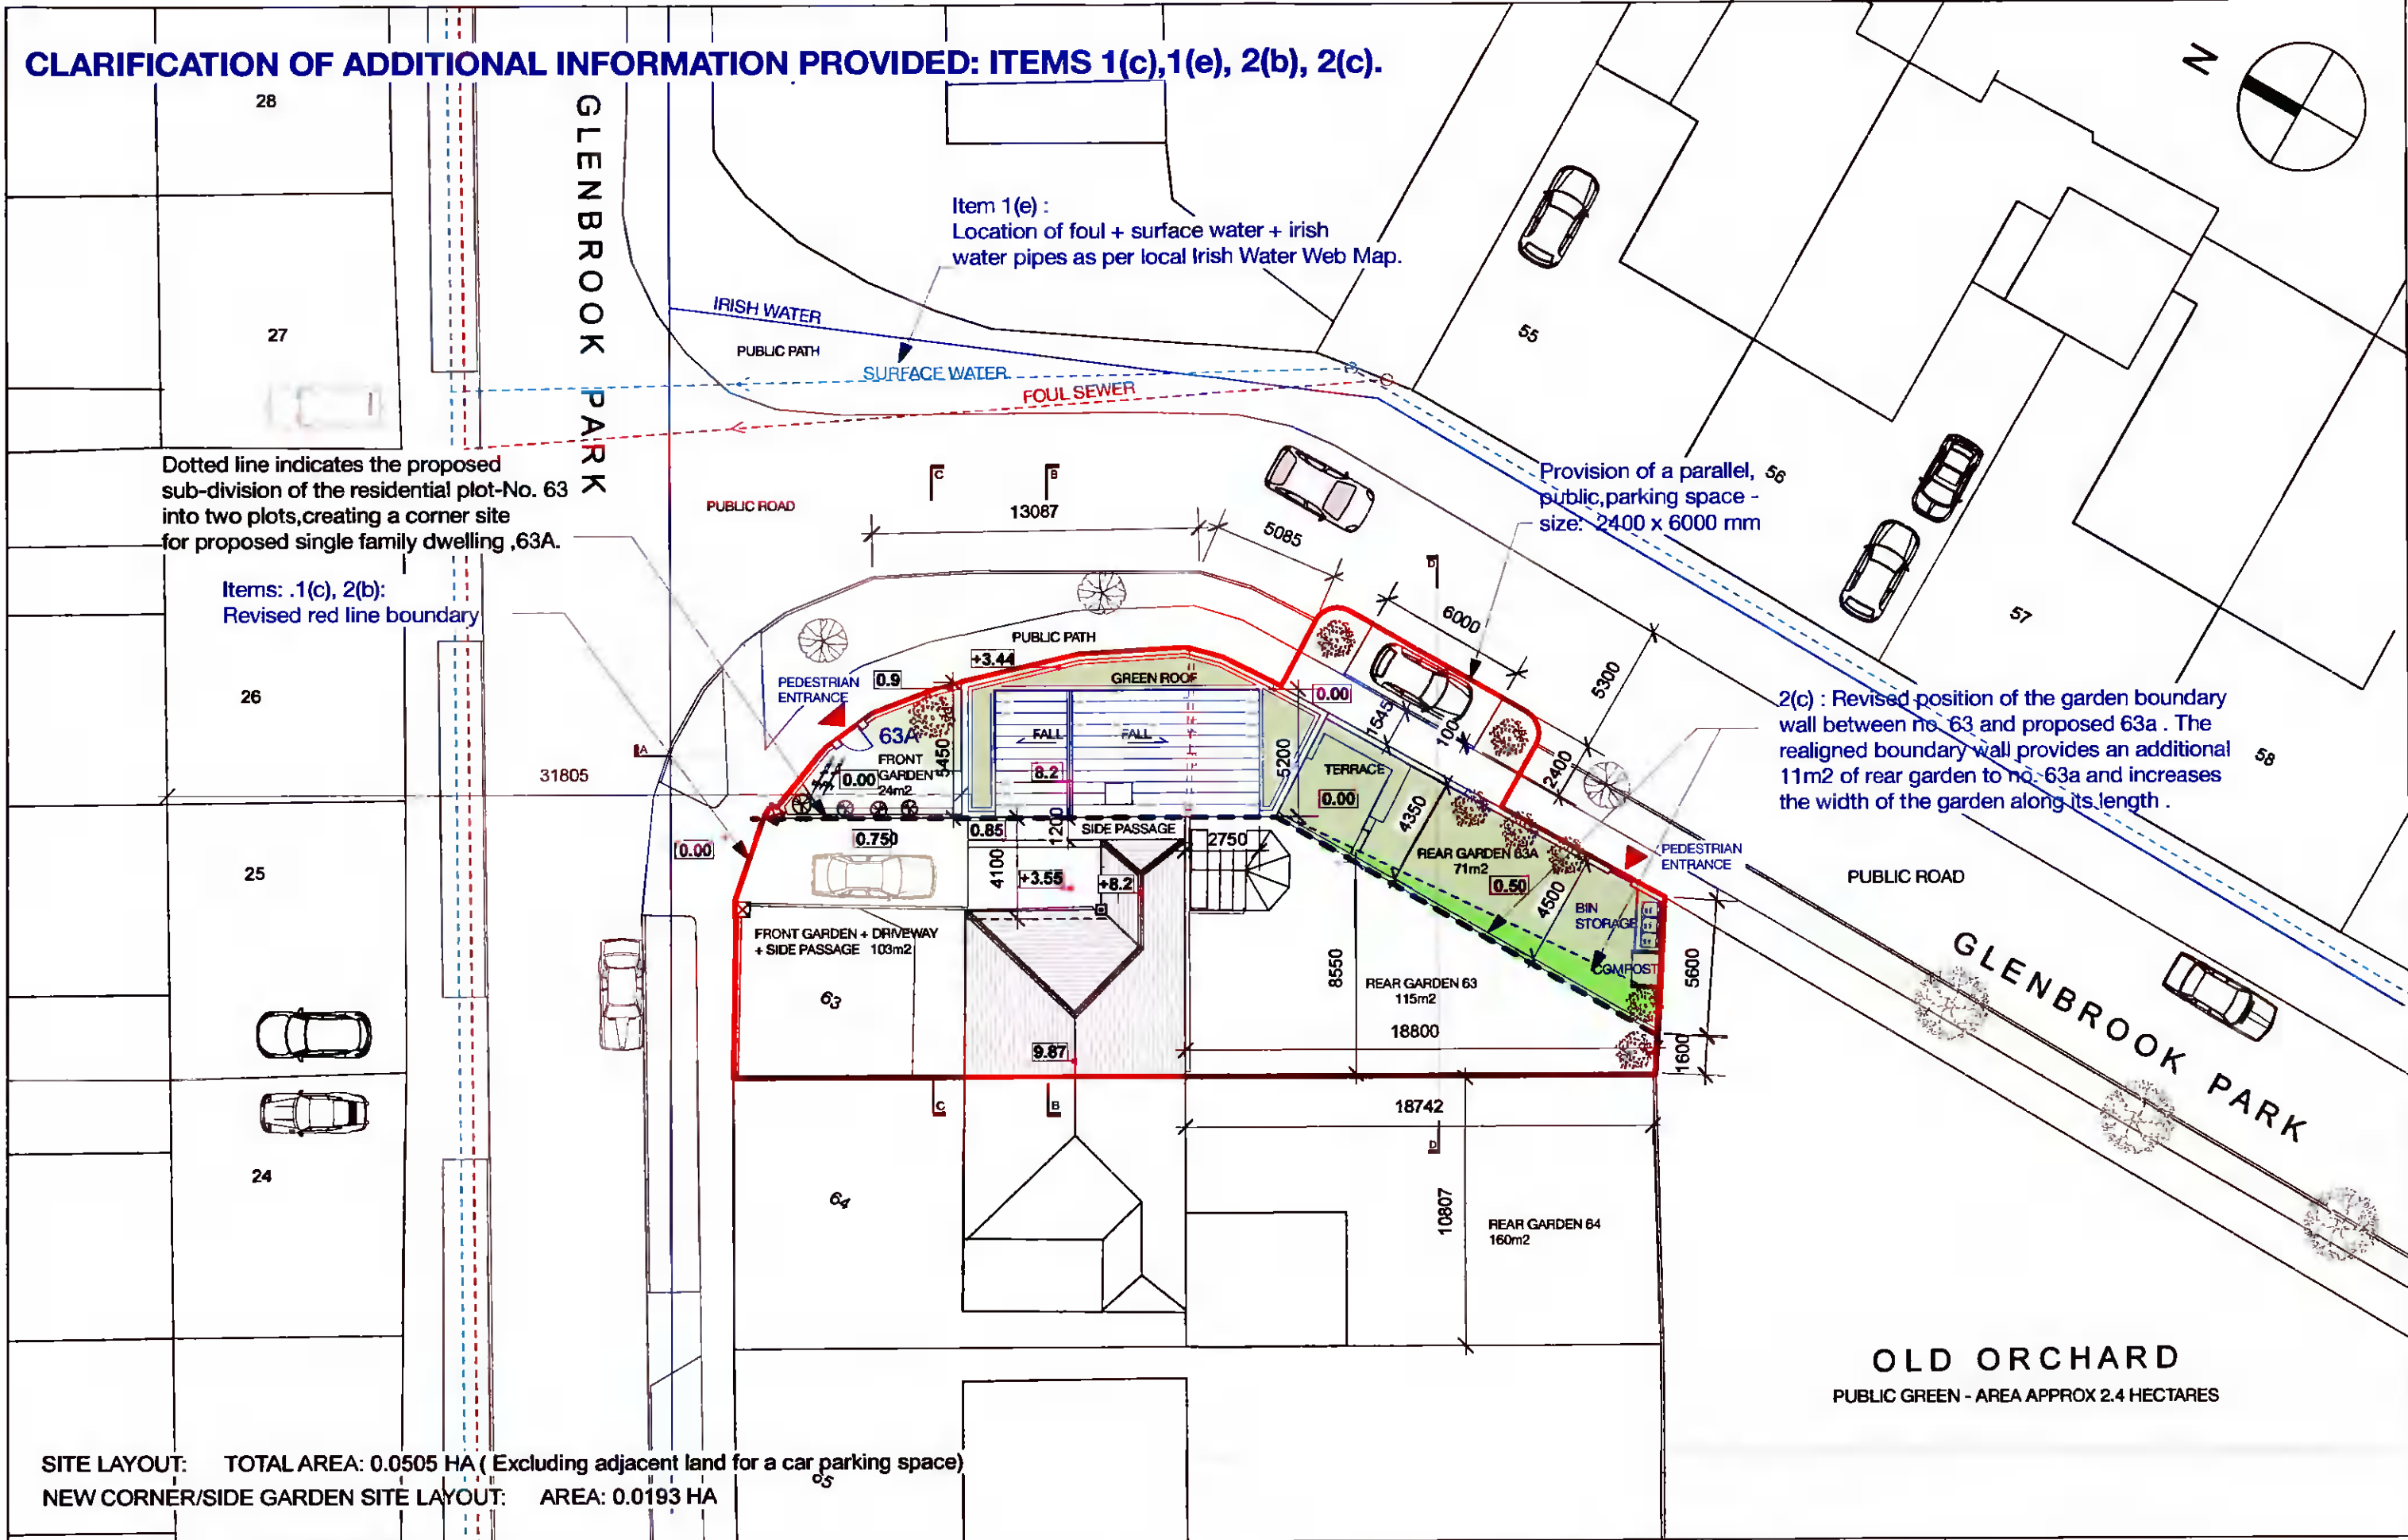

SITE LAYOUT: TOTAL AREA: 0.0505 HA (Excluding adjacent land for a car parking space)
NEW CORNER/SIDE GARDEN SITE LAYOUT: AREA: 0.0193 HA

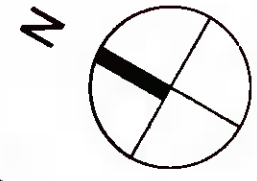

REVISION	DATE	STATUS	TEXT

PROJECT: PROPOSED CORNER SITE DEVELOPMENT AT 63 GLENBROOK PK D14 W573			
DRAWING: PROPOSED SITE LAYOUT w/ ROOF PLAN - REVISED			
JOB NO:	RSD-21-94	STAGE:	PLANNING: CLARIFICATION OF A.I.
DATE:	06-05-22	SCALE:	1:250
DRAWING NO: P - 1001 - A.I. - REV.			

AOIFE TUOMEY ARCHITECTS

THE STUDIO, 24 RAYMOND STREET, DUBLIN D08 N8W7
M: 086 829 8452 EMAIL: info@aofituomeyarchitects.ie