



CLARIFICATION OF ADDITIONAL INFORMATION PROVIDED: ITEMS 1(d).

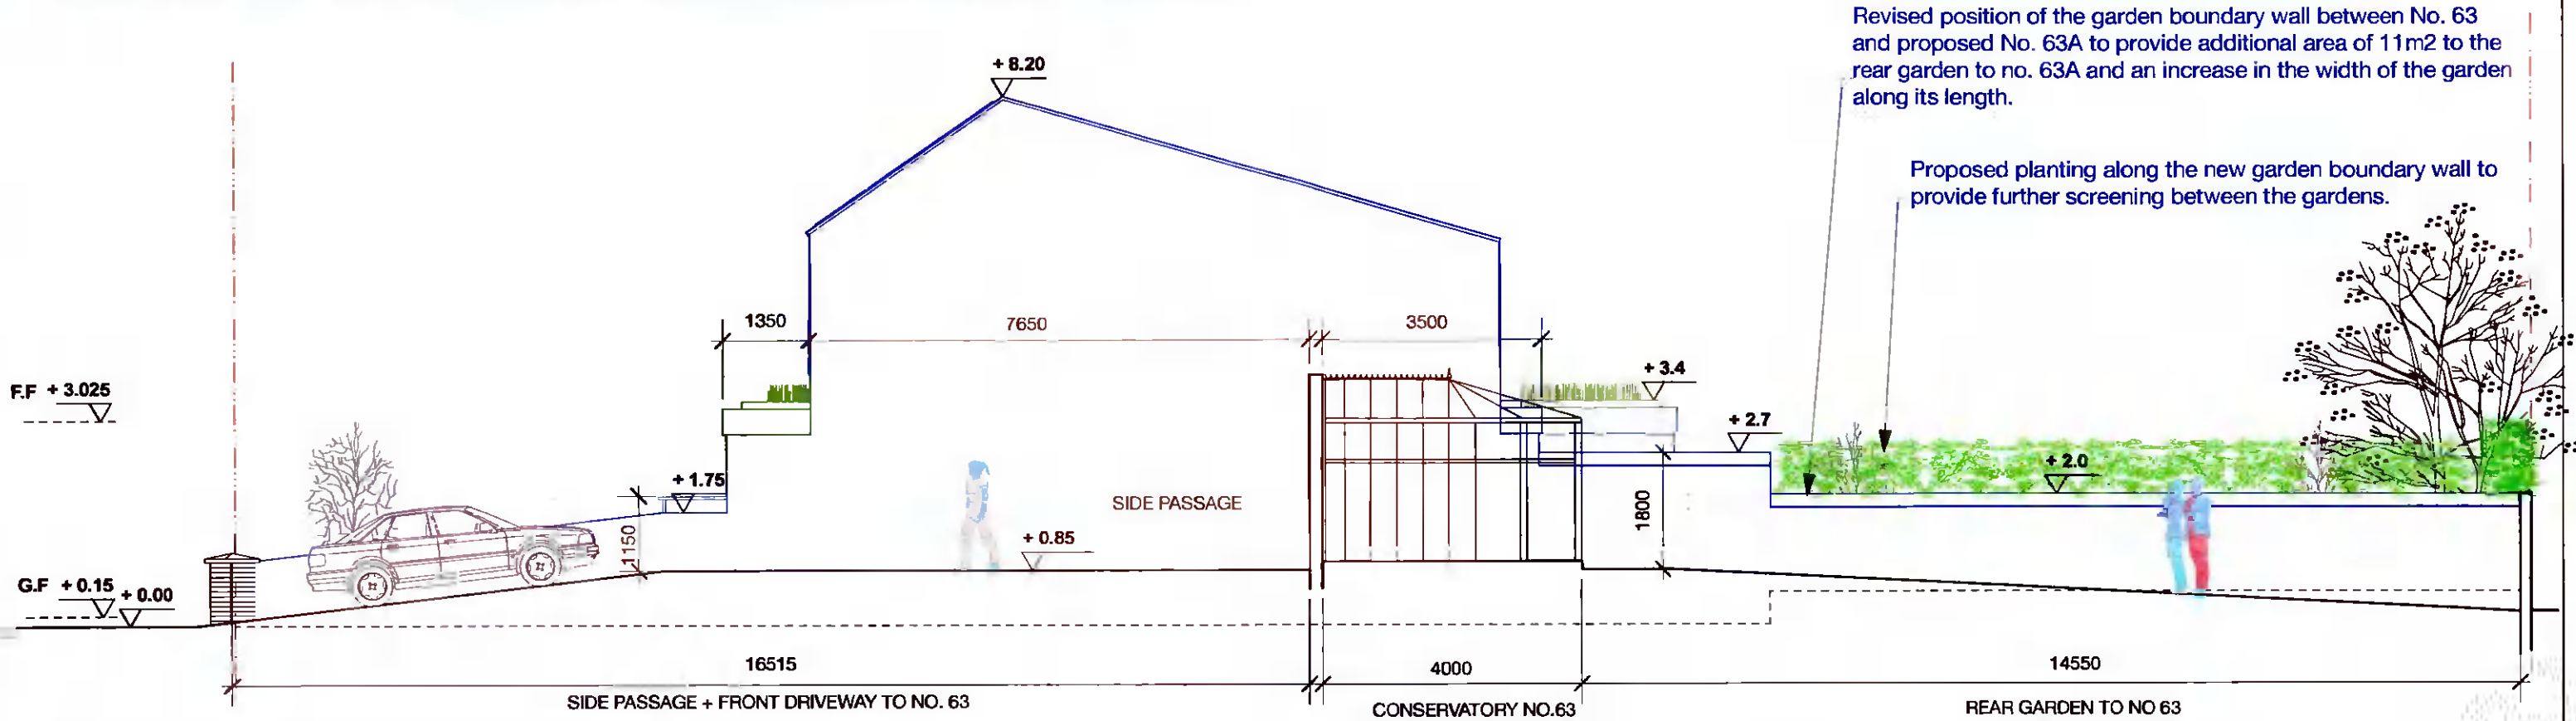

PROPOSED SIDE ELEVATION - SOUTH-WEST BOUNDARY 1:100

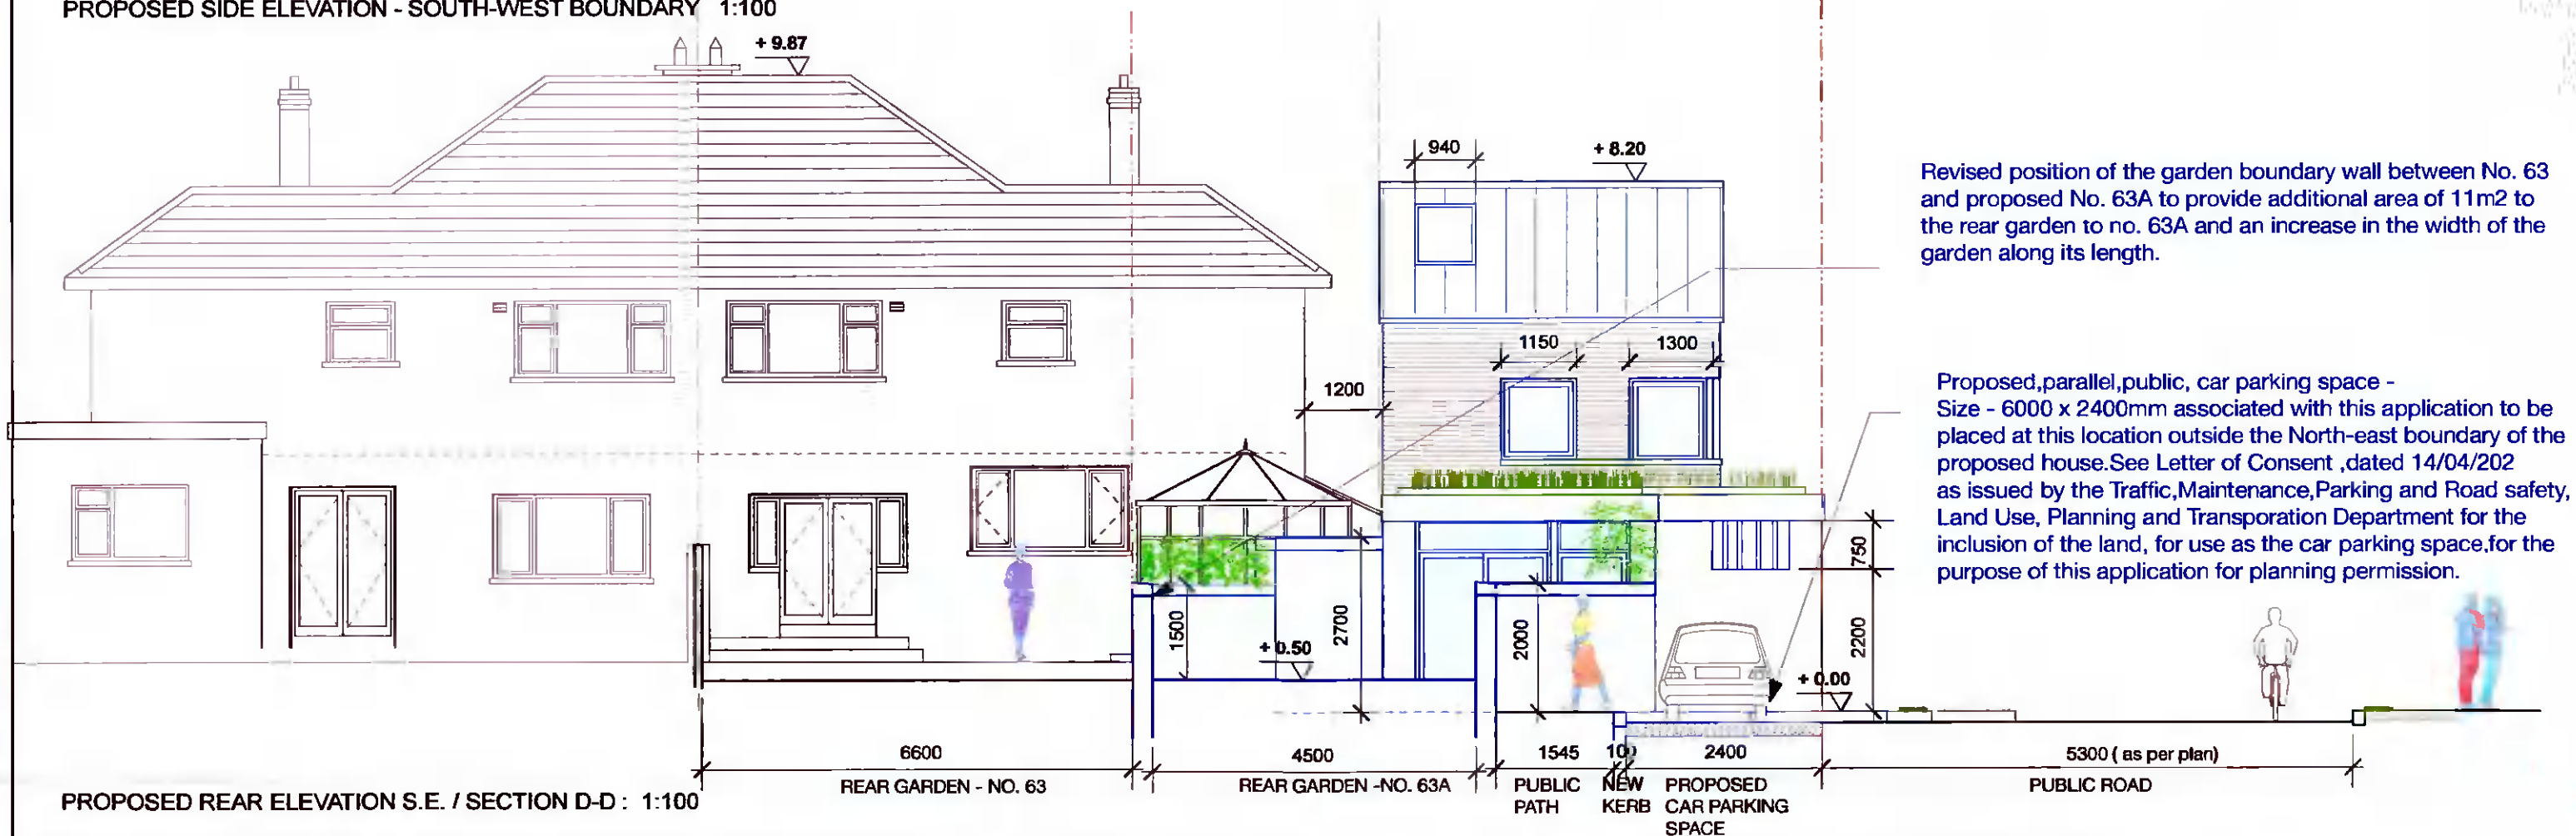

PROPOSED REAR ELEVATION S.E. / SECTION D-D : 1:100

	REVISION: DATE STATUS TEXT	PROJECT: PROPOSED CORNER SITE DEVELOPMENT AT 83 GLENBROOK PK. D14 W573	AOIFE TUOMEY ARCHITECTS THE STUDIO, 24 RAYMOND STREET, DUBLIN D08 N8W7 M: 086 829 8452 EMAIL: info@aoifetuomeyarchitects.ie
		DRAWING: PROPOSED REAR ELEVATION/SECTION D-D + SIDE ELEV	
		JOB NO: RSD-21-94 STAGE: PLANNING: CLARIFICATION OF A.I.	
		DATE: 06-05-22 SCALE: 1:100	
		DRAWING NO: P - 1101 - REV.	