



**SITE LAYOUT PLAN**  
Scale 1:200



45 Parc Mhuire  
proposed new dwelling  
**proposed contiguous front elevation**  
Scale 1:50

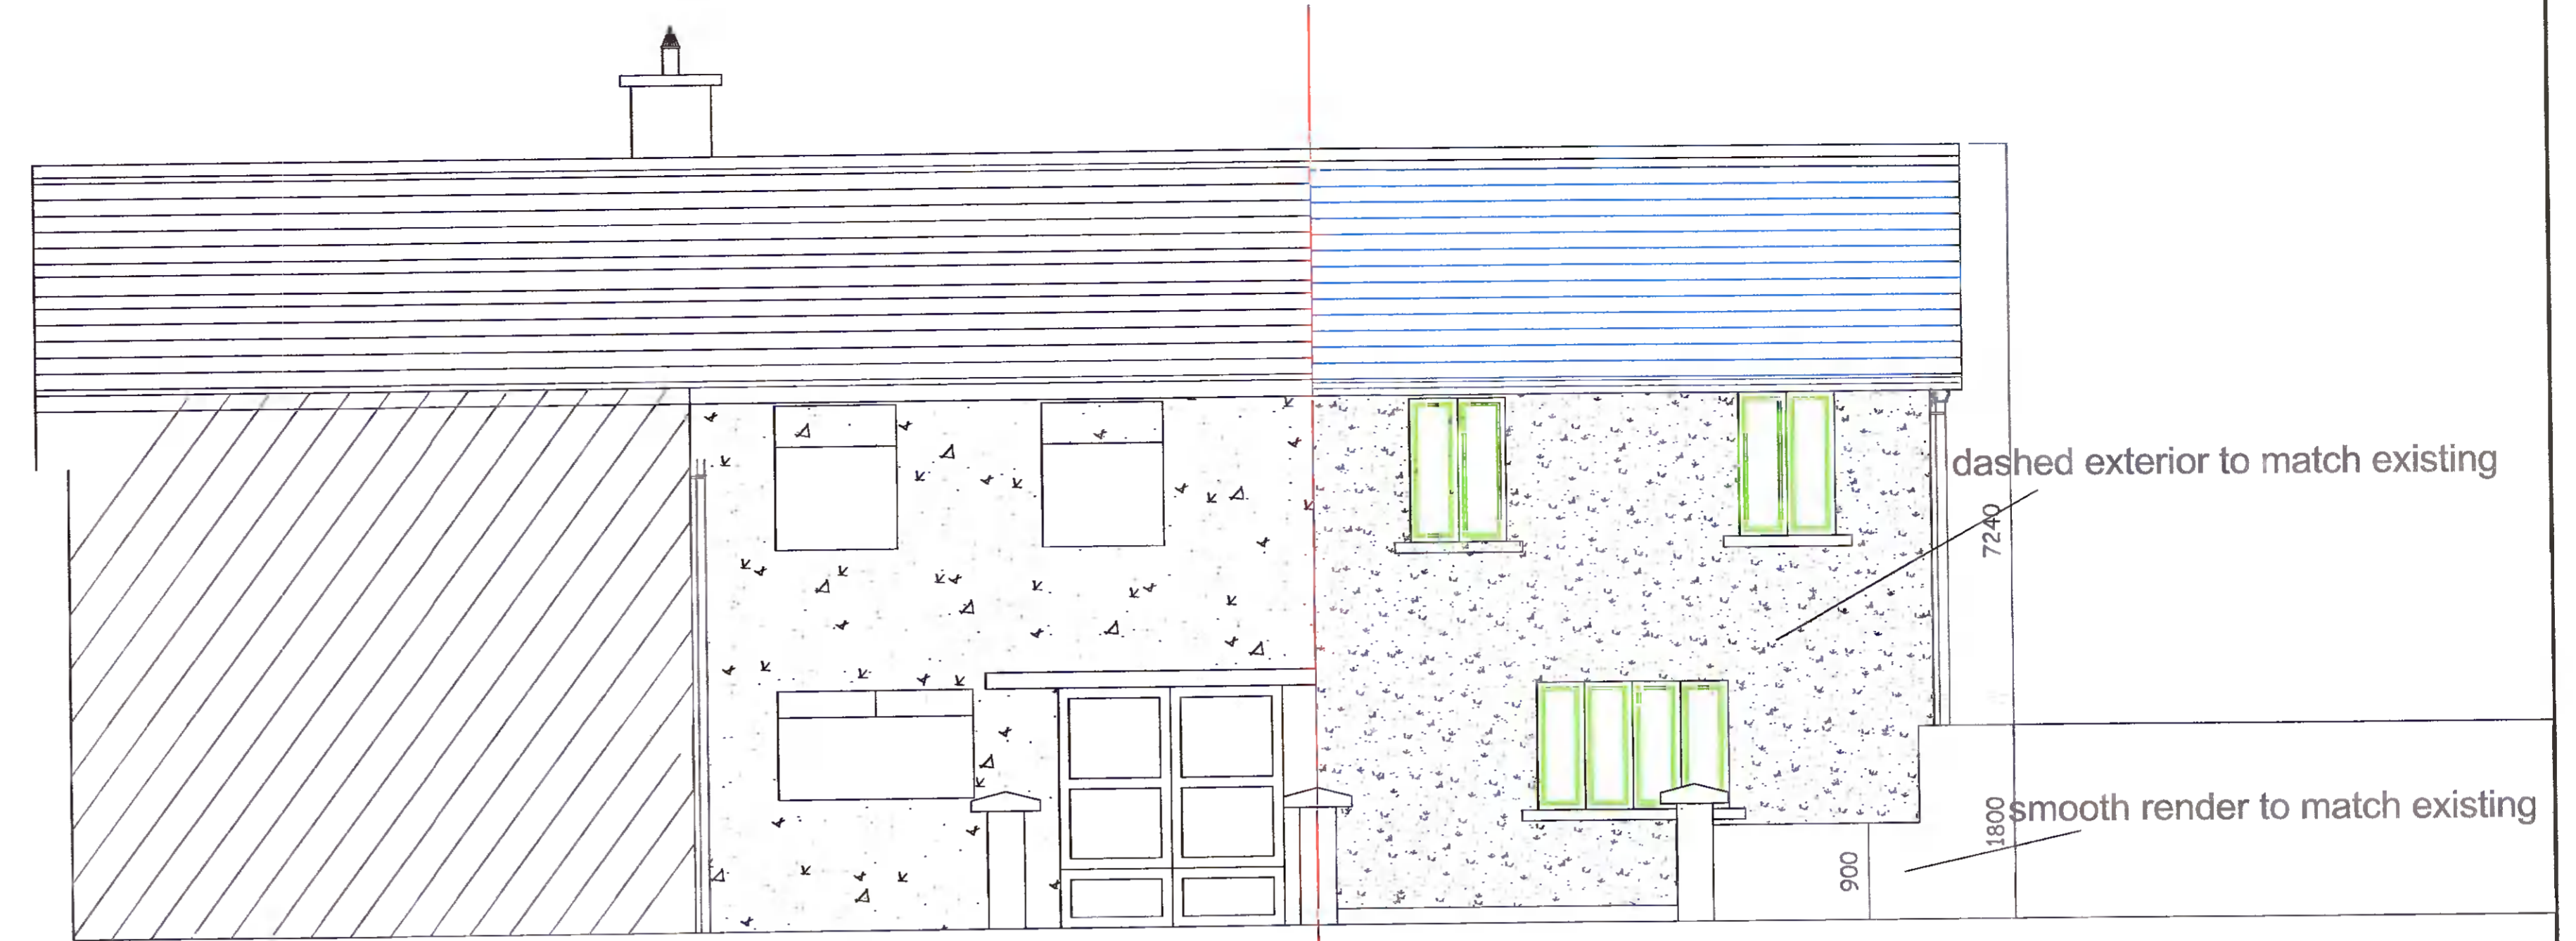

**proposed ground floor plan**  
Scale 1:50

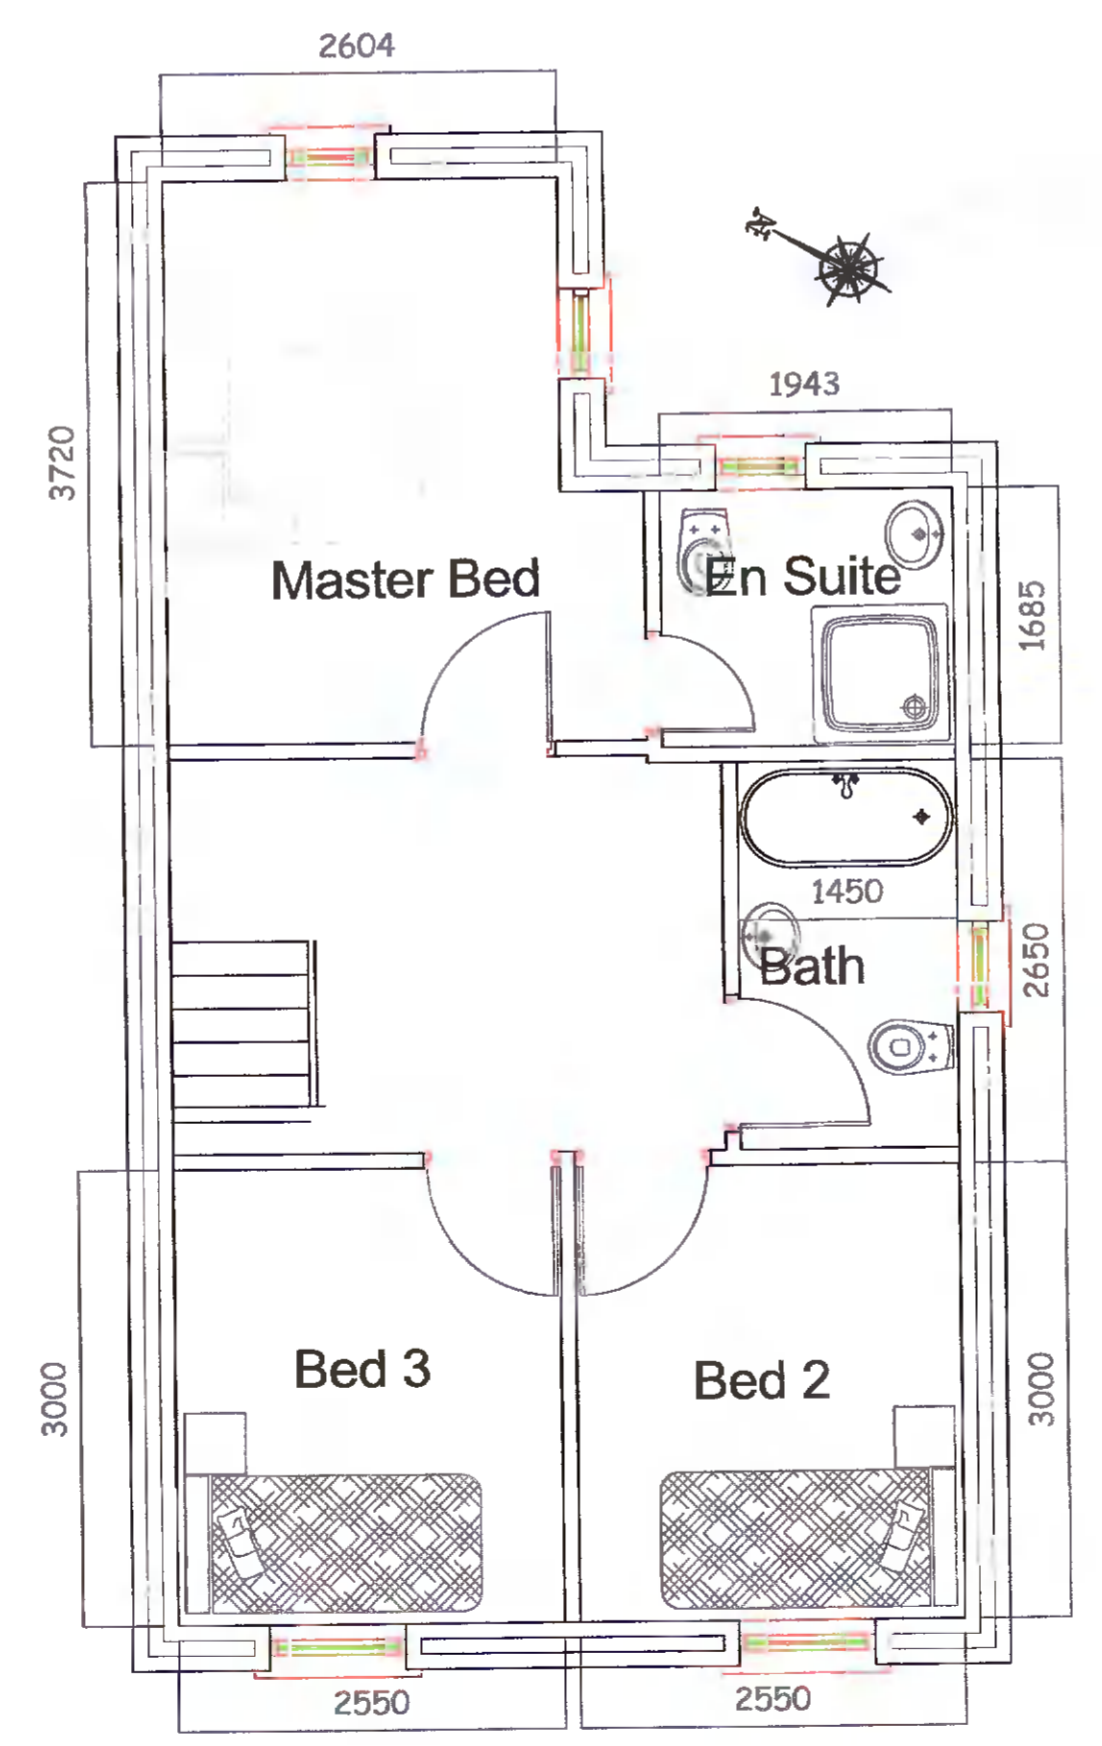

**proposed first floor plan**

<b>RAHENY ARCHITECTURAL SERVICES</b>										15 Saint Assas Ave Raheny Dublin 5 Co. Dublin TEL: 085 716 48 69
CLIENT Mr. G. Duffy										
PROJECT PROPOSED NEW DWELLING										
Job No.	Drwn By	Designed By	Sheet	Edition	Date	Status	Scale			
	RM	RM	01	04	APR 2022	PLANNING	1:50 1:200 1:100			