


1 Proposed Block D4 - South Elevation
1 : 200

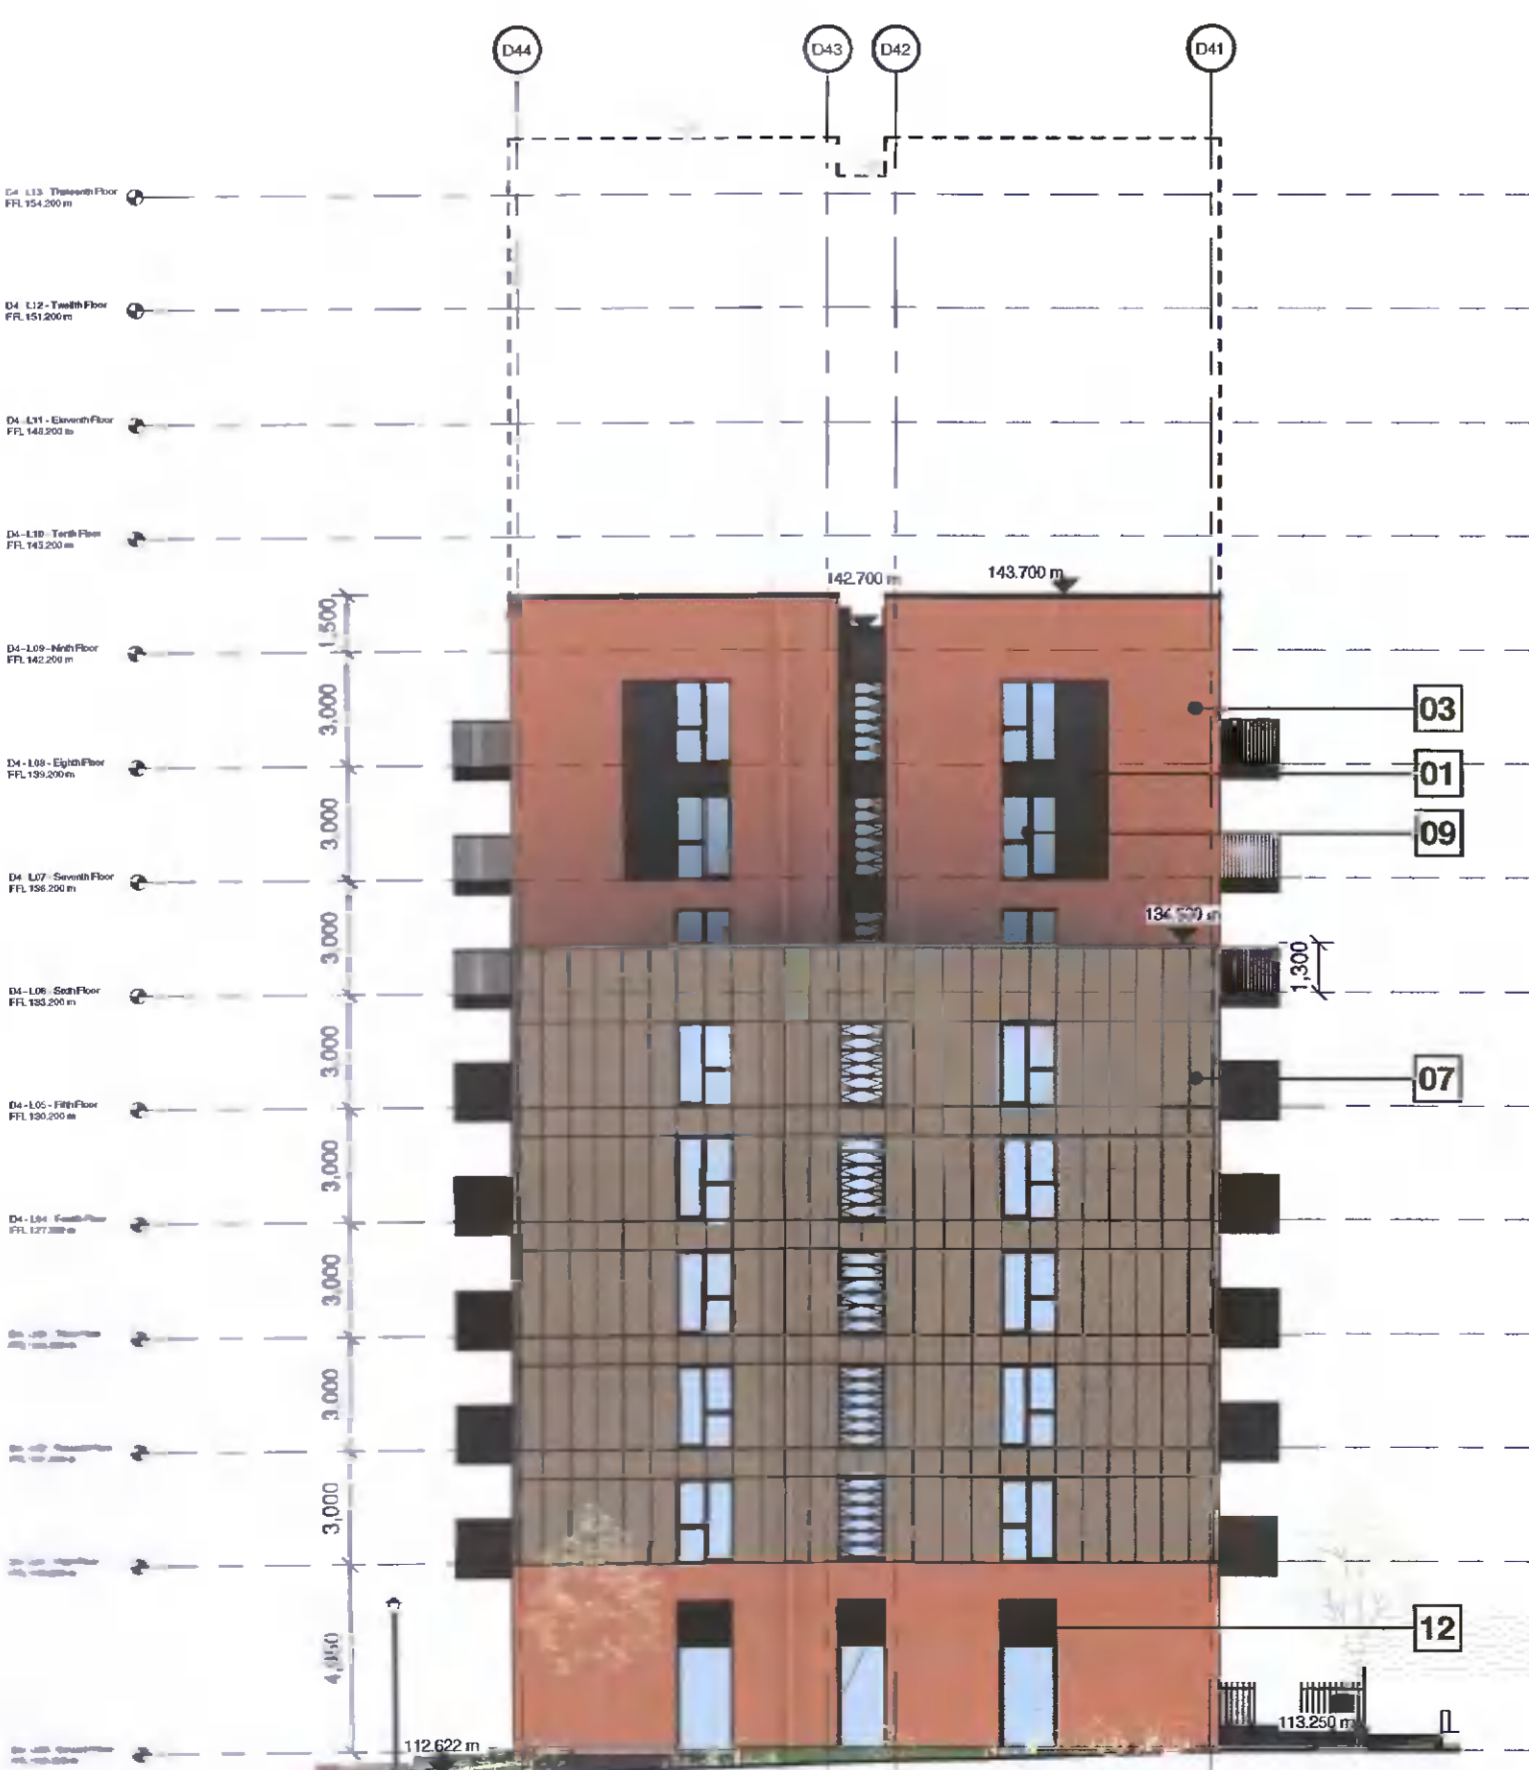

2 Proposed Block D4 - East Elevation
1 : 200



3 Proposed Block D4 - North Elevation
1 : 200



4 Proposed Block D4 - West Elevation
1 : 200

INDEX

Site Boundary to Which Application Relates

SIID Site Outline previously approved scheme Reg Ref ABP - 310570 - 21 - Section

Extent of height previously approved scheme Reg Ref ABP - 310570 - 21

Approved Scheme re alteration Reg Ref ABP - 310570 - 21

SIID Site Outline previously approved scheme Reg Ref ABP - 310570 - 21 - Elevation

Elevation: Flat - Angle Change as Indicated

Angle Change


Notes:

- Do not scale from this drawing. Use figured dimensions in all cases.
- Verify dimensions on site and report any discrepancies to the Architect immediately.
- This drawing is to be read in conjunction with the Architect's Specification.
- © This drawing is copyright and may only be reproduced with the Architect's permission.

Drawing Notes:

Citywest 3 - Key Plan

- EXTERNAL FINISHES**
1. SELECTED BRICK TYPE 1
 2. SELECTED BRICK TYPE 2
 3. SELECTED BRICK TYPE 3
 4. PROTRUDING BRICK DETAIL
 5. SELECTED INSULATED RENDER SYSTEM FINISH TYPE 1
 6. SELECTED INSULATED RENDER SYSTEM FINISH TYPE 2
 7. SELECTED BROWN GREY FRAMESCREEN SYSTEM
 8. SELECTED BROWN GREY FINISH TO CANOPIES
 9. UPVC / ALUMINIUM WINDOWS AND DOORS
 10. CANTILEVERED BALCONY WITH PPC VERTICAL FINISH
 11. BACK PAINTED GLASS
 12. POWDERCOATED MILD STEEL LOUVERED GRILLES FOR VENTILATION

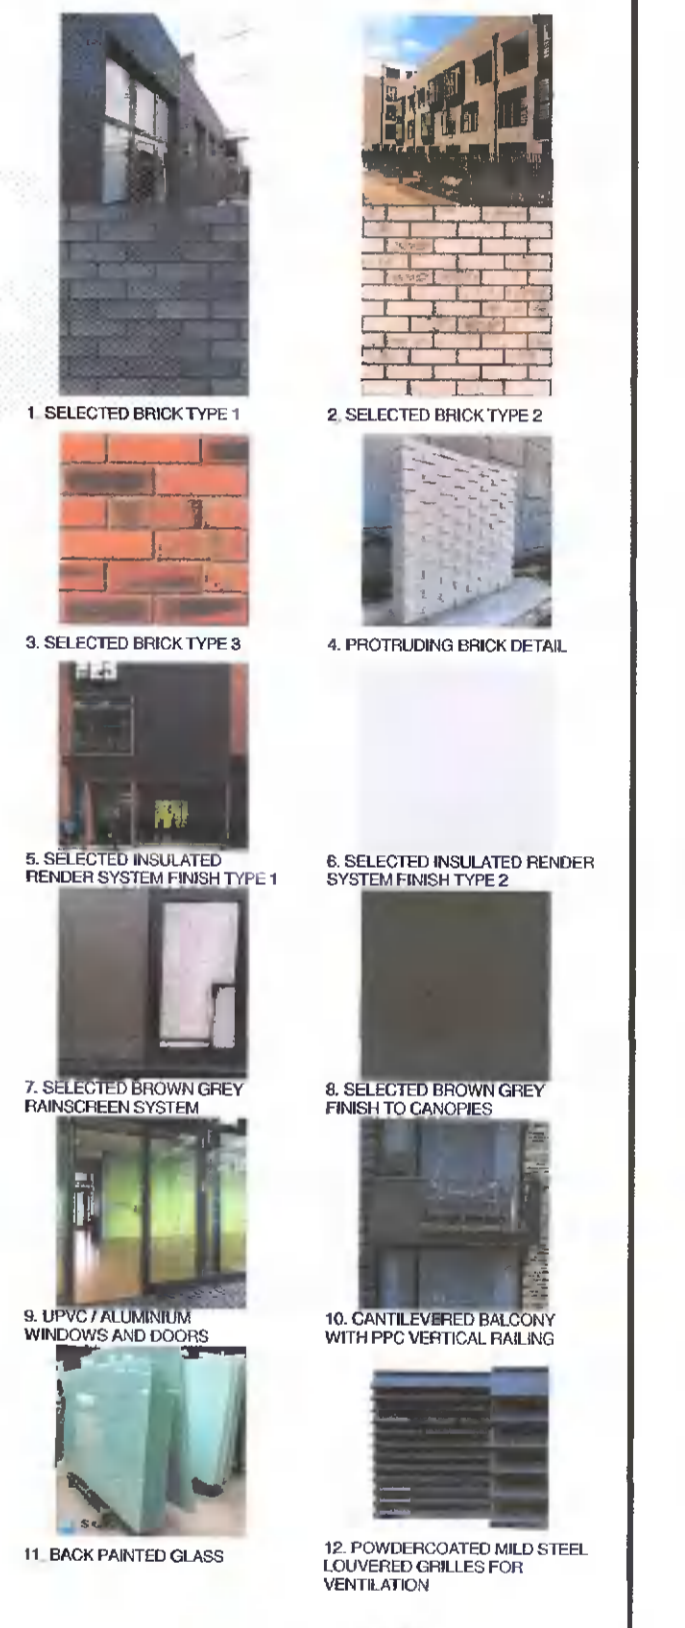

Rev.	Date	Drawn	Issued For	Details of Issue / Revision
P3-2	25/04/22	RS	Amended planning application	
P3-1	11/05/21	RS	Issued For Planning	

Issues & Revisions

reddy architecture +urbanism

Darby Mills,
Darby Road,
Dublin 6,
D06 YCE3

T: +353 (0)1 486 7000
W: www.reddyarchitecture.com
E: info@reddyarchitecture.com

Client Details:
Cairn Home Properties LTD

Project Details:
COOLDOWN COMMONS PHASE 3 - RESIDENTIAL DEVELOPMENT - Amendments to Block D4

Drawing Title:
PROPOSED ELEVATIONS BLOCK D4

Job No: P18-284D	Sheet Size: A1 - Landscape	Scale @A1: 1 : 200
Issue Date: 26/04/22	Drawn By: RS	Reviewed By: AL
Status: P3	Purpose of Issue: Planning	
Project/Phase/System/Zone/Level/Type/Original/Role Number: CW-3-06-D4-ZZZ-DR-AU-AR-2540		Revision: P3-2