


ELEVATION (North)



ELEVATION (West)

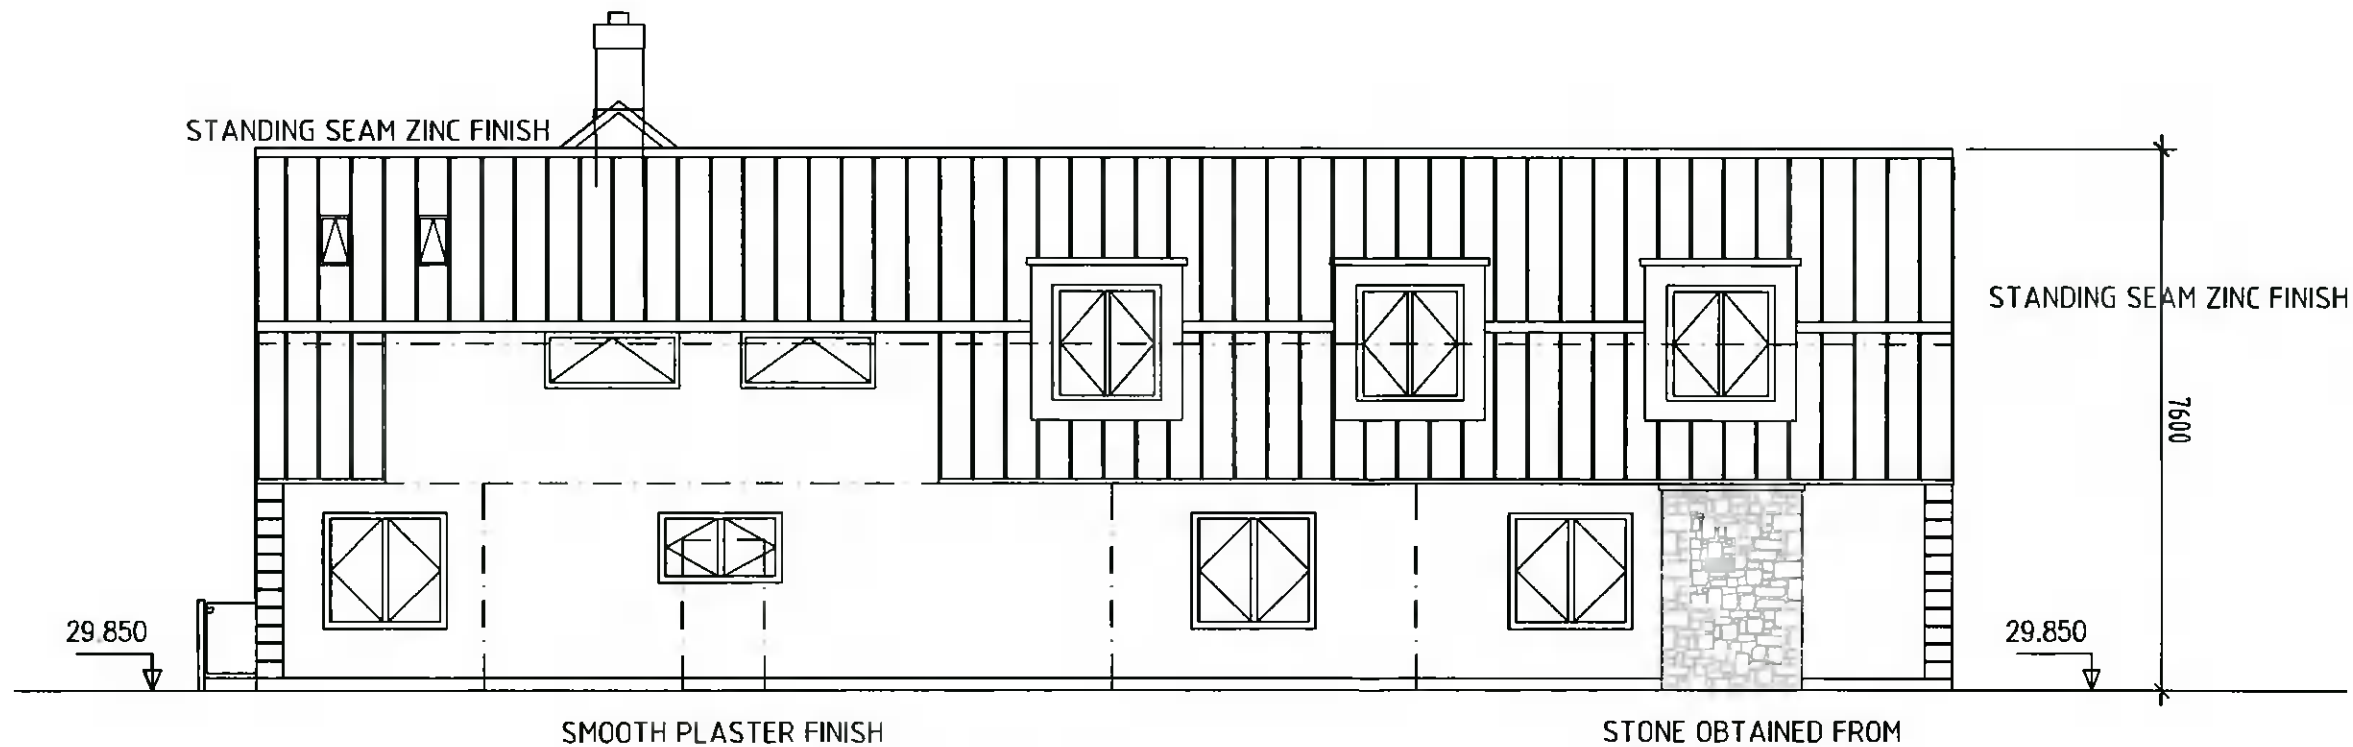

FINISHES:
 ROOF NATURAL SLATE AND STANDING SEAM ZINC
 WALLS :SMOOTH PLASTER WITH PLASTER QUOIN CORNER DETAIL
 STONE PANELS ON SOUTH AND WEST ELEVATIONS RETRIEVED FROM SITE
 RAINWATER GOODS: CAST IRON 125MM HALF ROUND WITH 90 DIA DOWNPIPE
 WINDOWS/ DOORS: TIMBER ALUCLAD WINDOWS TO PART L

REV:	BY:	AMENDMENTS:	DATE:

DRAWN BY:	JL	TECH. CHECK:	JL
SCALE:	1:100@A3	SIZE:	A3
DATE:	27.03.22	APPROVED:	
DRAWING STATUS:			
FOR PLANNING			

CLIENT:	JOE COSTELLO
JOB TITLE:	PROPOSED EXTENSION AT BALLYMAICE HOUSE
DRAWING TITLE:	ELEVATIONS NORTH AND WEST

Plan-it Services
 ARCHITECTURAL AND ENGINEERING SOLUTIONS
 BARRETTSTOWN ROAD
 NEWBRIDGE
 Co.KILDARE. W12C625
PA/124 (N/A) 334177 Mob. 017 694875 e-mail jms@planitarchitecture@gmail.com

JOB No:	22-JC-01	DRAWING No:	106	REV:	A
---------	----------	-------------	-----	------	---