


ELEVATION (South)

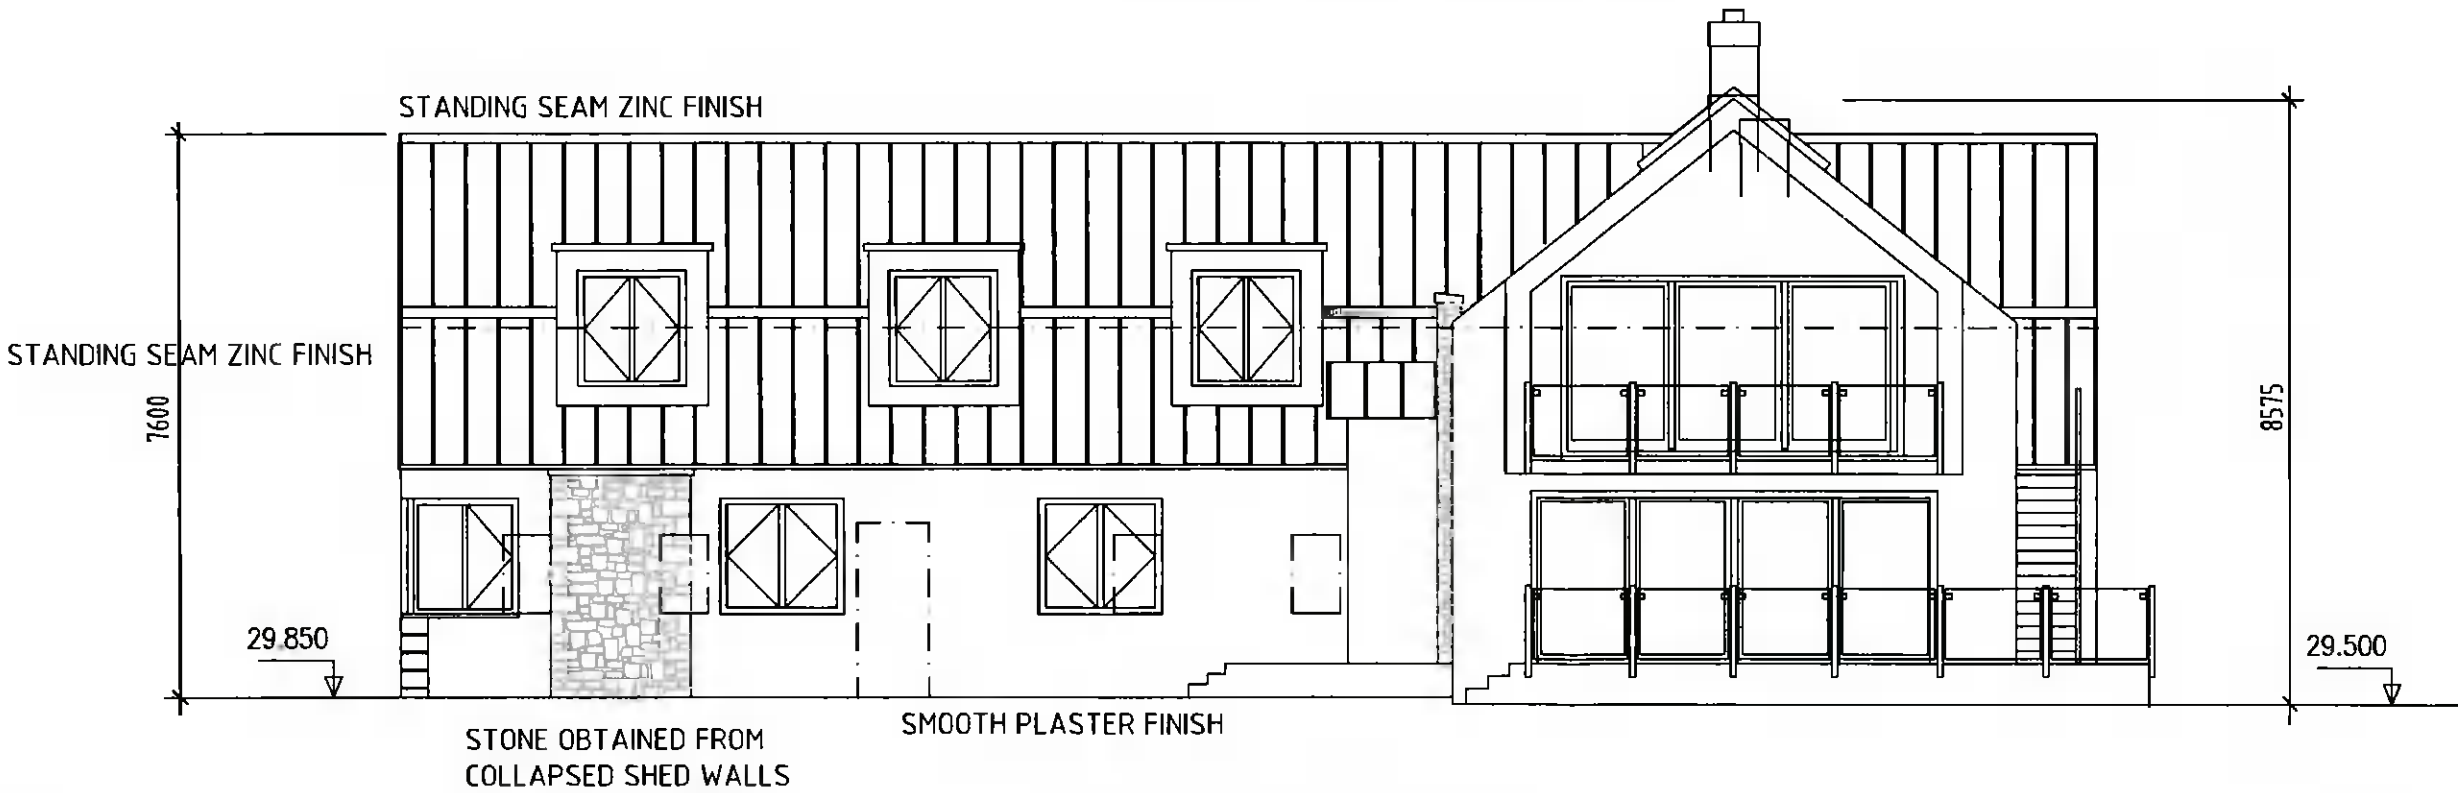

ELEVATION (East)


 OUTLINE OF EXISTING LINEAR COTTAGE

FINISHES:
 ROOF 1 NATURAL SLATE AND ROOF 2 STANDING SEAM ZINC
 WALLS :SMOOTH PLASTER WITH PLASTER QUOIN CORNER DETAIL
 STONE PANELS ON SOUTH AND WEST ELEVATIONS RETRIEVED FROM SITE
 RAINWATER GOODS: CAST IRON 125MM HALF ROUND WITH 90 DIA DOWNPIPE
 WINDOWS/ DOORS: TIMBER ALUCLAD WINDOWS TO PART L

REV:	BY:	AMENDMENTS:	DATE:

DRAWN BY: JL	TECH. CHECK: JL
SCALE: 1:100@A3	SIZE: A3
DATE: 27.03.22	APPROVED:
DRAWING STATUS: FOR PLANNING	

CLIENT: JOE COSTELLO
JOB TITLE: PROPOSED EXTENSION AT BALLYMAICE HOUSE
DRAWING TITLE: ELEVATIONS SOUTH AND EAST

Plan-it Services
 ARCHITECTURAL AND ENGINEERING SOLUTIONS
 BARRETTSTOWN ROAD
 NEWBRIDGE
 Co KILDARE. W12C625
PL/TEL 0453 636477 MOB. 087 684615 e-mail john@planitarchitecture.com

JOB No: 22-JC-01	DRAWING No: 105	REV: A
------------------	-----------------	--------