



EXISTING CLASSROOM 2 - GROUND FLOOR PLAN
 SCALE: 1:100
 AREA: 51.0m²

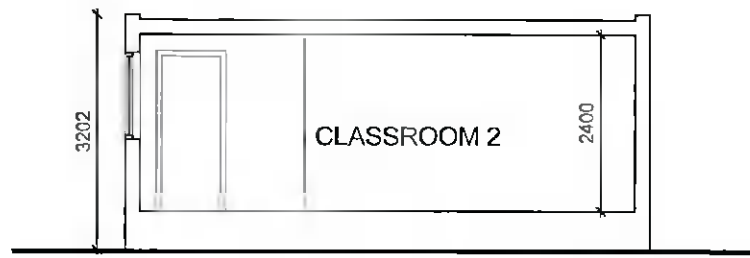


EXISTING SECTION B
 SCALE: 1:100

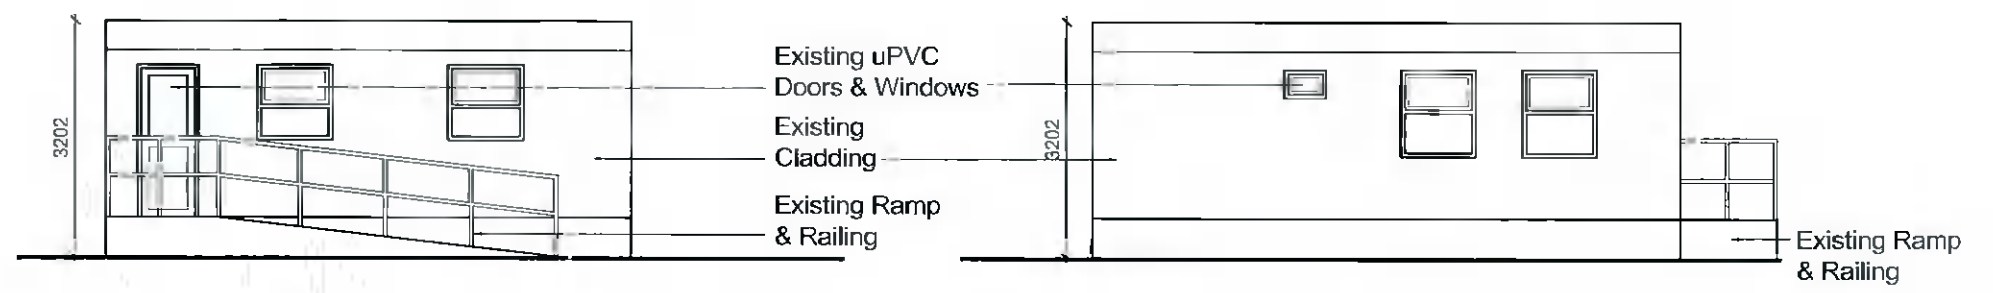

EXISTING FRONT ELEVATION
 SCALE: 1:100

EXISTING SIDE ELEVATION
 SCALE: 1:100

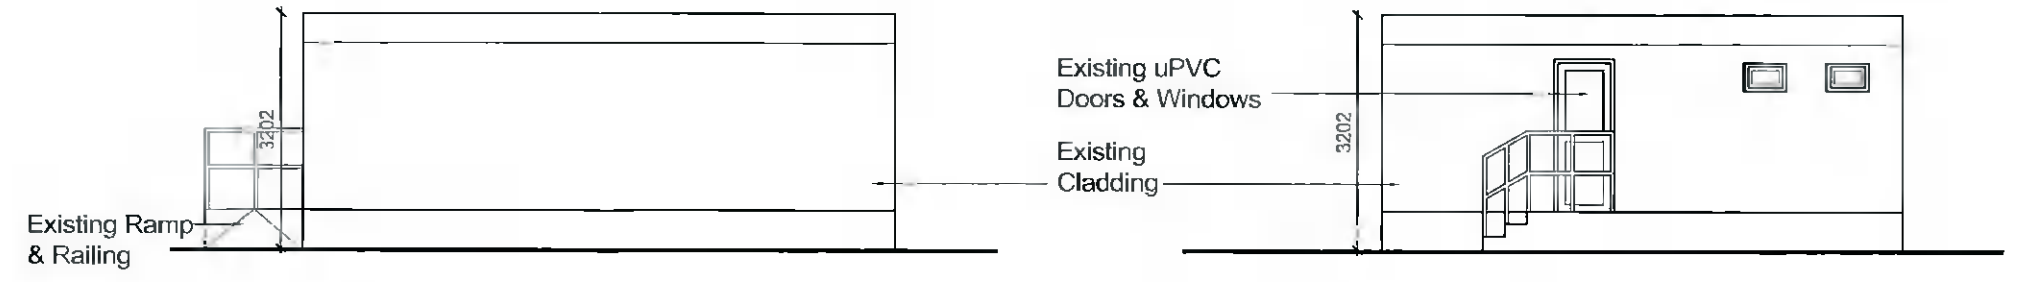

EXISTING SIDE ELEVATION
 SCALE: 1:100

EXISTING REAR ELEVATION
 SCALE: 1:100

NOTES:

For Planning Only. Do not Use for Construction
 Copyright Reserved.
 Do Not Scale drawing. Use Figured Dimensions Only.
 All Discrepancies to be Reported to AKM Consultants Immediately.

AKM Design
 Architecture - Planning - Engineering
 Unit 6, Kingswood Business Centre, 4075 Kingswood Business Centre,
 Citywest Business Campus D24 A068
 T: 353 1 4796234 E: info@akmdesign.ie
 Architecture | Planning | Engineering | Building Surveying | Development Consultants

REVISIONS			DOCUMENT NO: 21064-AKM-NA-XX-XX-DR-A-000101			STAGE: S4 PLANNING		
DATE	DESCRIPTION	NO.	PROJECT TITLE: RATHCOOLE BOYS FC	DRAWN BY: JK	PROJECT CODE: 21064	LEVLES & LOCATION CODE: XX-XX	SEQUENCE NUMBER: 000101	
			DRAWING TITLE: EXISTING CLASSROOM No. 2	SCALE: 1:100@A3	ORGANISATION CODE: AKM	DOCUMENT CODE: DR	REVISION: -	
			CLIENT: RATHCOOLE BOYS FOOTBALL CLUB	DATE: APRIL '22	DEPARTMENT CODE: NA	ROLES CODE: A	AKM JOB NO.: 21064	