


Existing Front Elevation (East) Contiguous.
 (Retention permission sought for Front Extension).
 Scale 1:100



Existing Side (South) Elevation.
 Scale 1:100

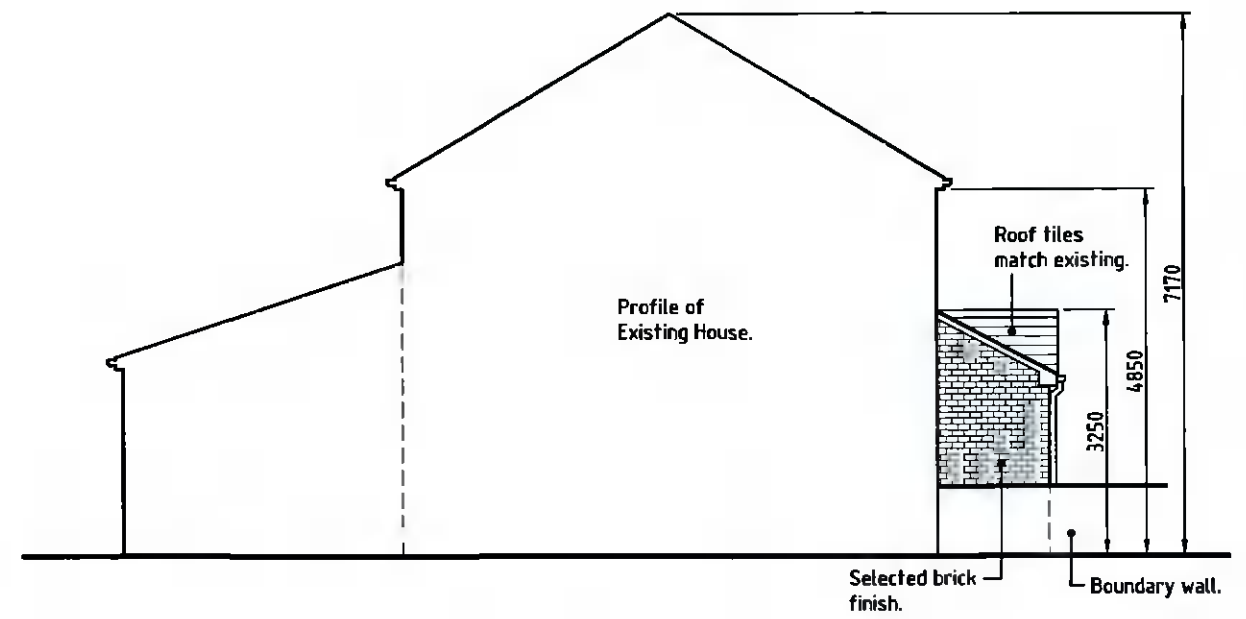

Existing Rear Elevation (West) Contiguous.
 Scale 1:100

| Date | By | Rev. |
|---------------------------------------------------------------------------------------------|------------|-----------------------------------------------------------------|
| | | |
| Drawing Title | | |
| Retention Permission at 13 Castle Lawns, Tallaght, Dublin 24. Existing Elevations. | | |
| Applicant | | Agent |
| Aidan O'Connell, 13 Castle Lawns, Tallaght, Dublin 24. | | John Shevlin 114 Ashington Rise, Navan Road, Dublin 7. |
| Drn. | Date | Scales |
| JDS | 20 04.22 | As Shown at A3 |
| Job No. | Drawing No | Rev. |
| 2202 | 02 | |