





13 Tullyhall Mews Hall Esker South Lucan Co Dublin K78c596

Mr Kaushal Kathuria seeks Planning Permission for a development at this location
 13 Tullyhall Mews, Esker South, Lucan Co Dublin K78C596
 The development will consist of a two story detached house to be constructed directly adjacent to the existing house - No.13, the proposed dwelling will consist of three bedrooms and two car parking spaces.



D M G Planning Consulting
 8 The Falls, Lo Dodder Road
 Rathfarnham, Dublin, 14
 089 4181066 01 4446600

6 April 2022

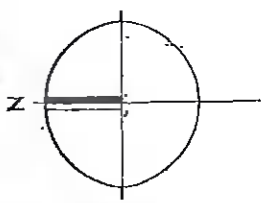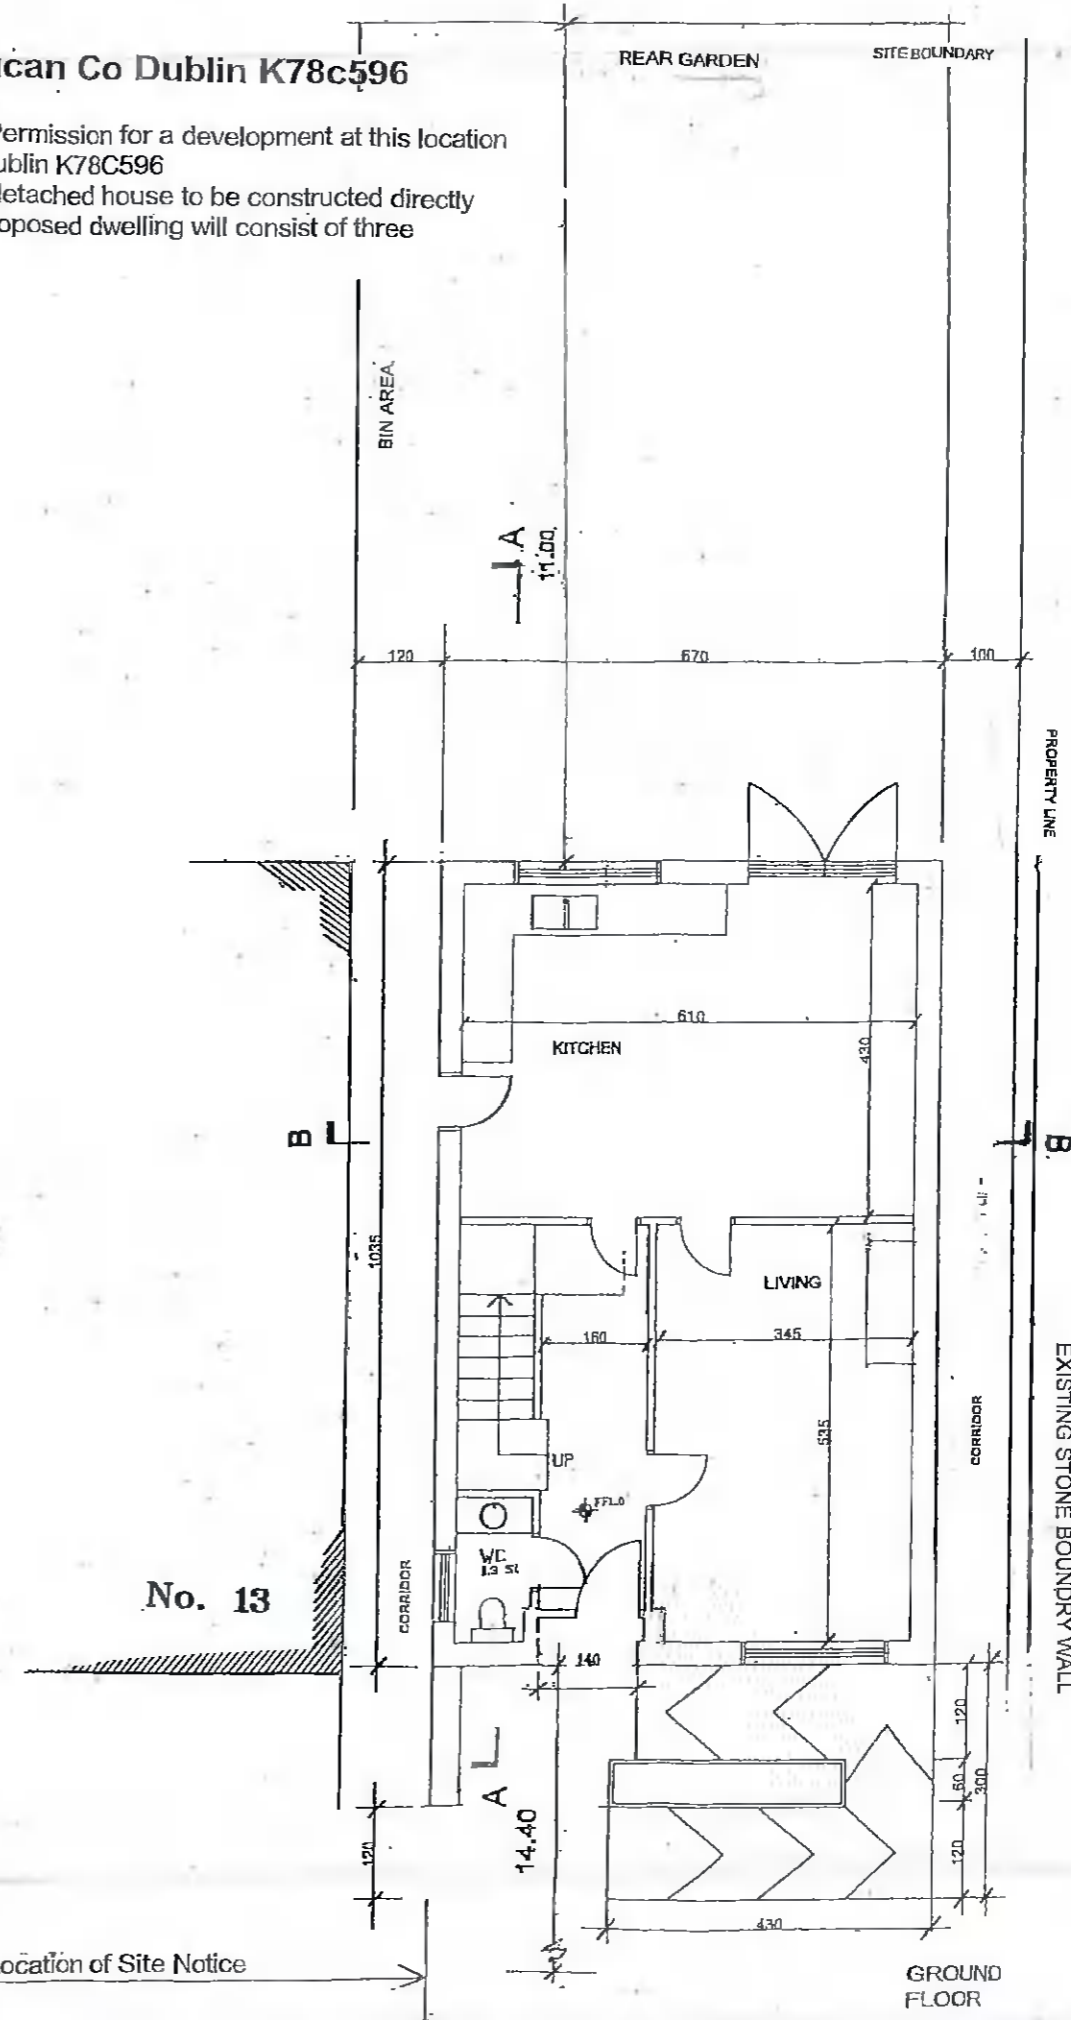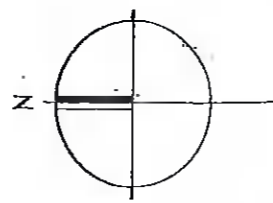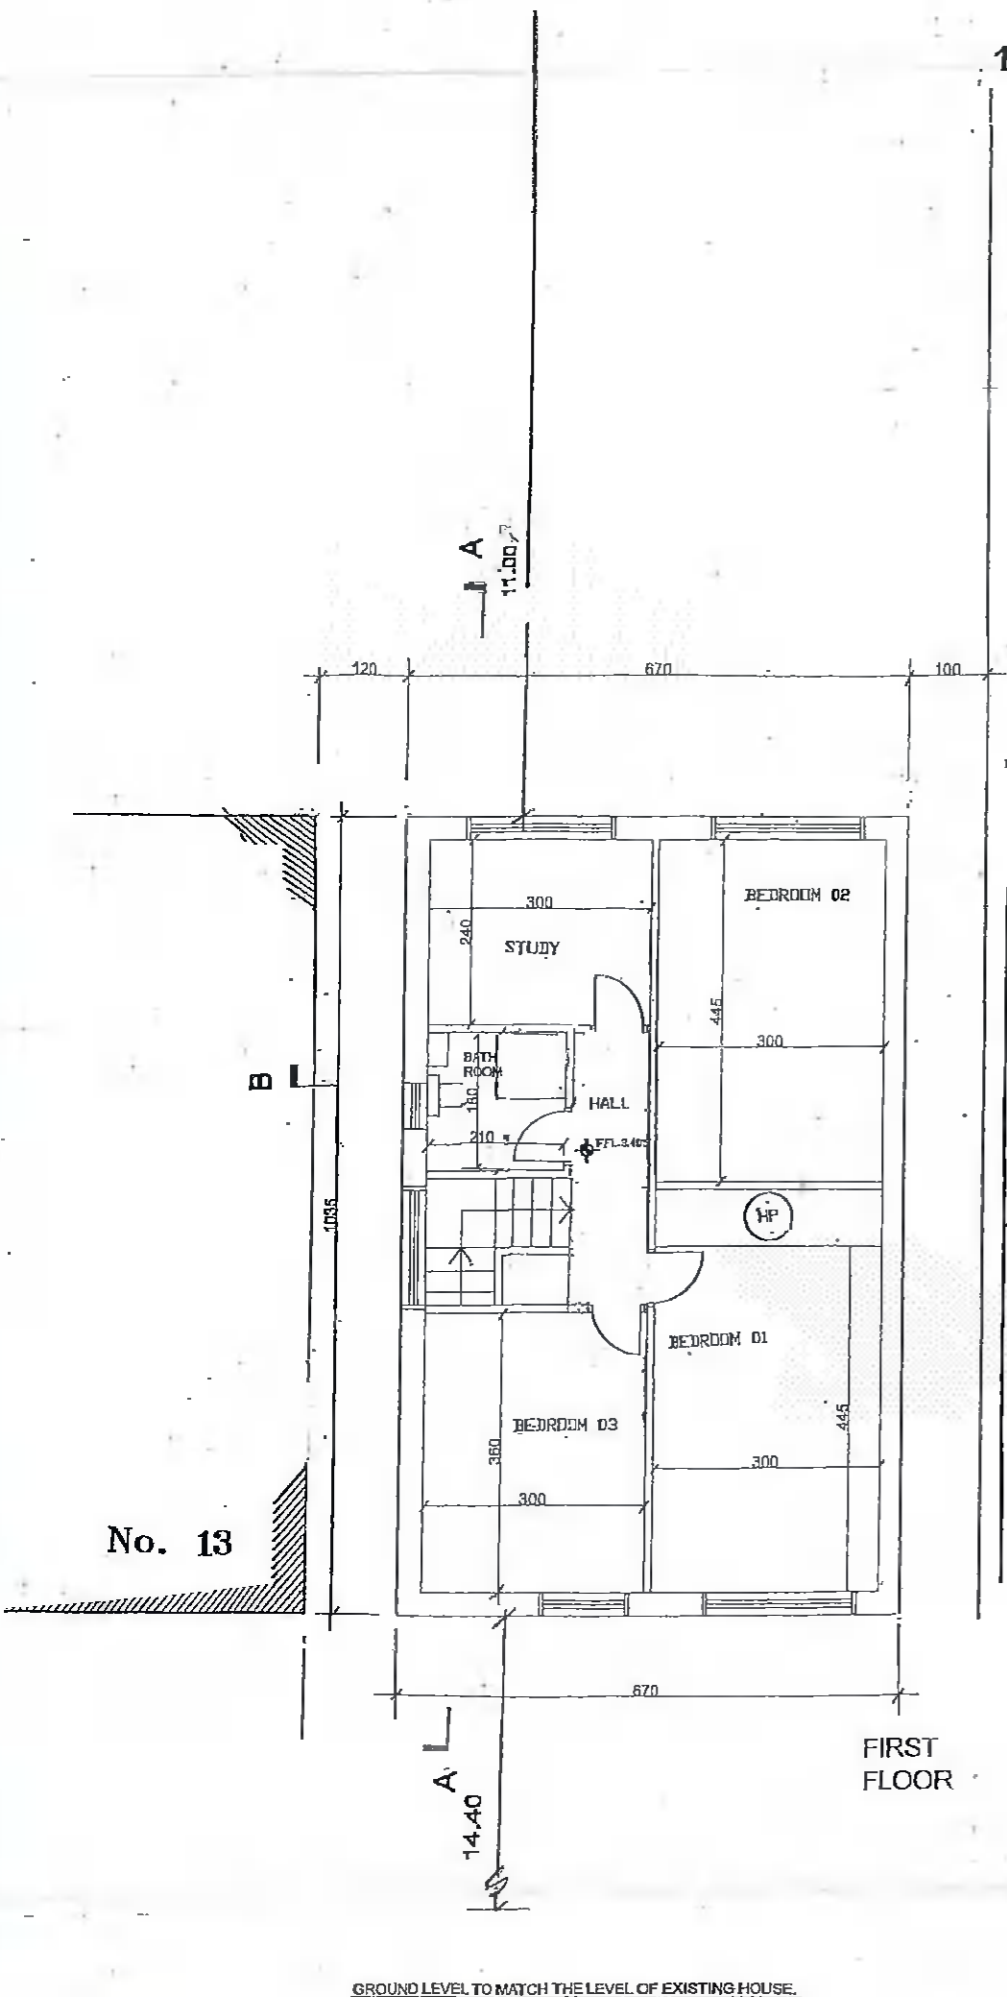

GROUND LEVEL TO MATCH THE LEVEL OF EXISTING HOUSE.

Location of Site Notice

SCALE: 1:1,00		drawing title	
Draw By DJ Mc GUINNESS		FLOOR PLANS GROUND & FIRST	
1	ISSUED FOR	A.N	J.B.
issue	date	description	date