


First Floor Plan
Floor Area - 480.1sqm

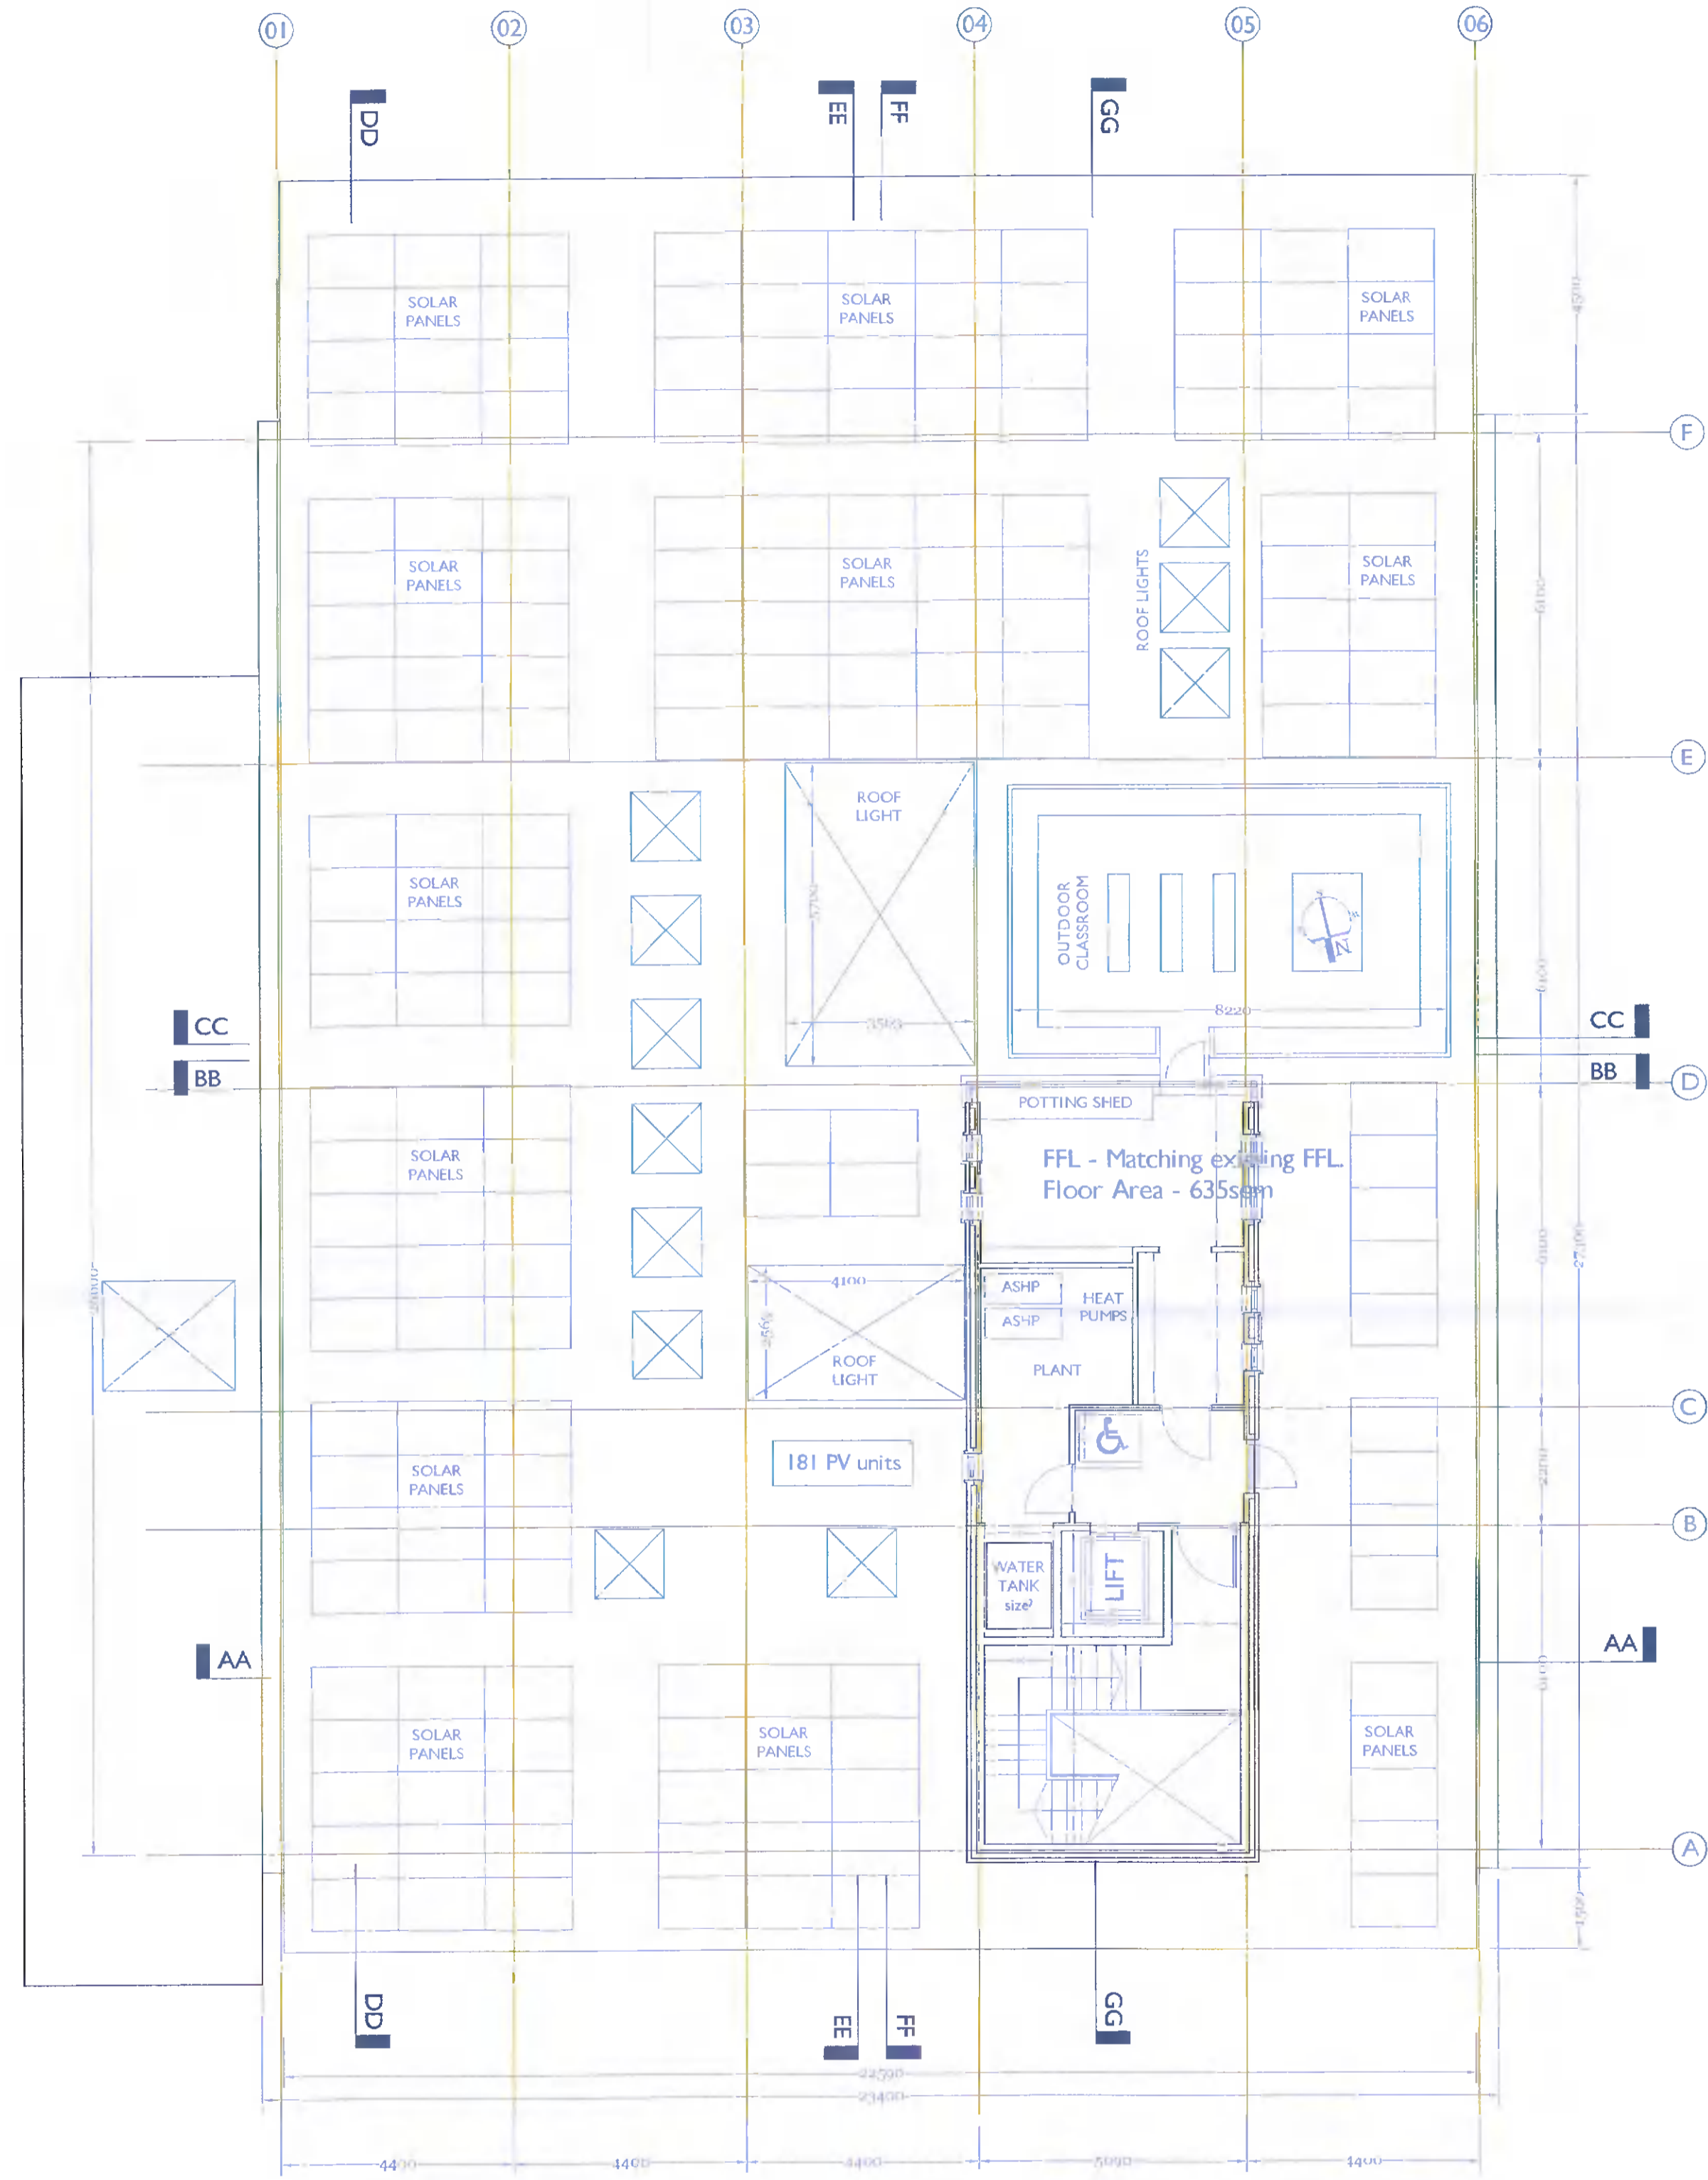

Second Floor Plan
Floor Area - 48.7sqm

FIRST & ROOF FLOOR PLANS 1-100

SCIENCE AND LANGUAGE CENTRE

Durkan Centre, Fortunestown Way, Jobstown, Dublin 24.



ISSUE: PLANNING STAGE: III 04 DRN #

Client: CITYWISE EDUCATION

Scale: 1/100

Date: April 2022

Drawing Title: First & Second Floor Plans

Project: Science and Language Centre

FRANCIS NOEL DUFFY
 M. Arch, B.Sc. Arch, Dip Arch.
 39 Stocking Wood Copse, Rathfarnham, D16
 francis.duffy@gmail.com
 Mob 086 066 4762 Tel 01 494 7795



NB : - DO NOT SCALE OFF THIS DRAWING - USE FIGURED DIMENSIONS ONLY - ALL DIMENSIONS TO BE CHECKED ON SITE - REFER TO ENGINEERS DRAWINGS FOR STRUCTURAL DETAILS - FRANCIS NOEL DUFFY TO BE NOTIFIED OF ANY DISCREPENCIES IMMEDIATELY.