


**LEGEND:**

- BLOCK PAVING
- TARMAC
- CONCRETE
- REINFORCED GRAVEL
- GRAVEL
- GRASSCRETE
- GRASS

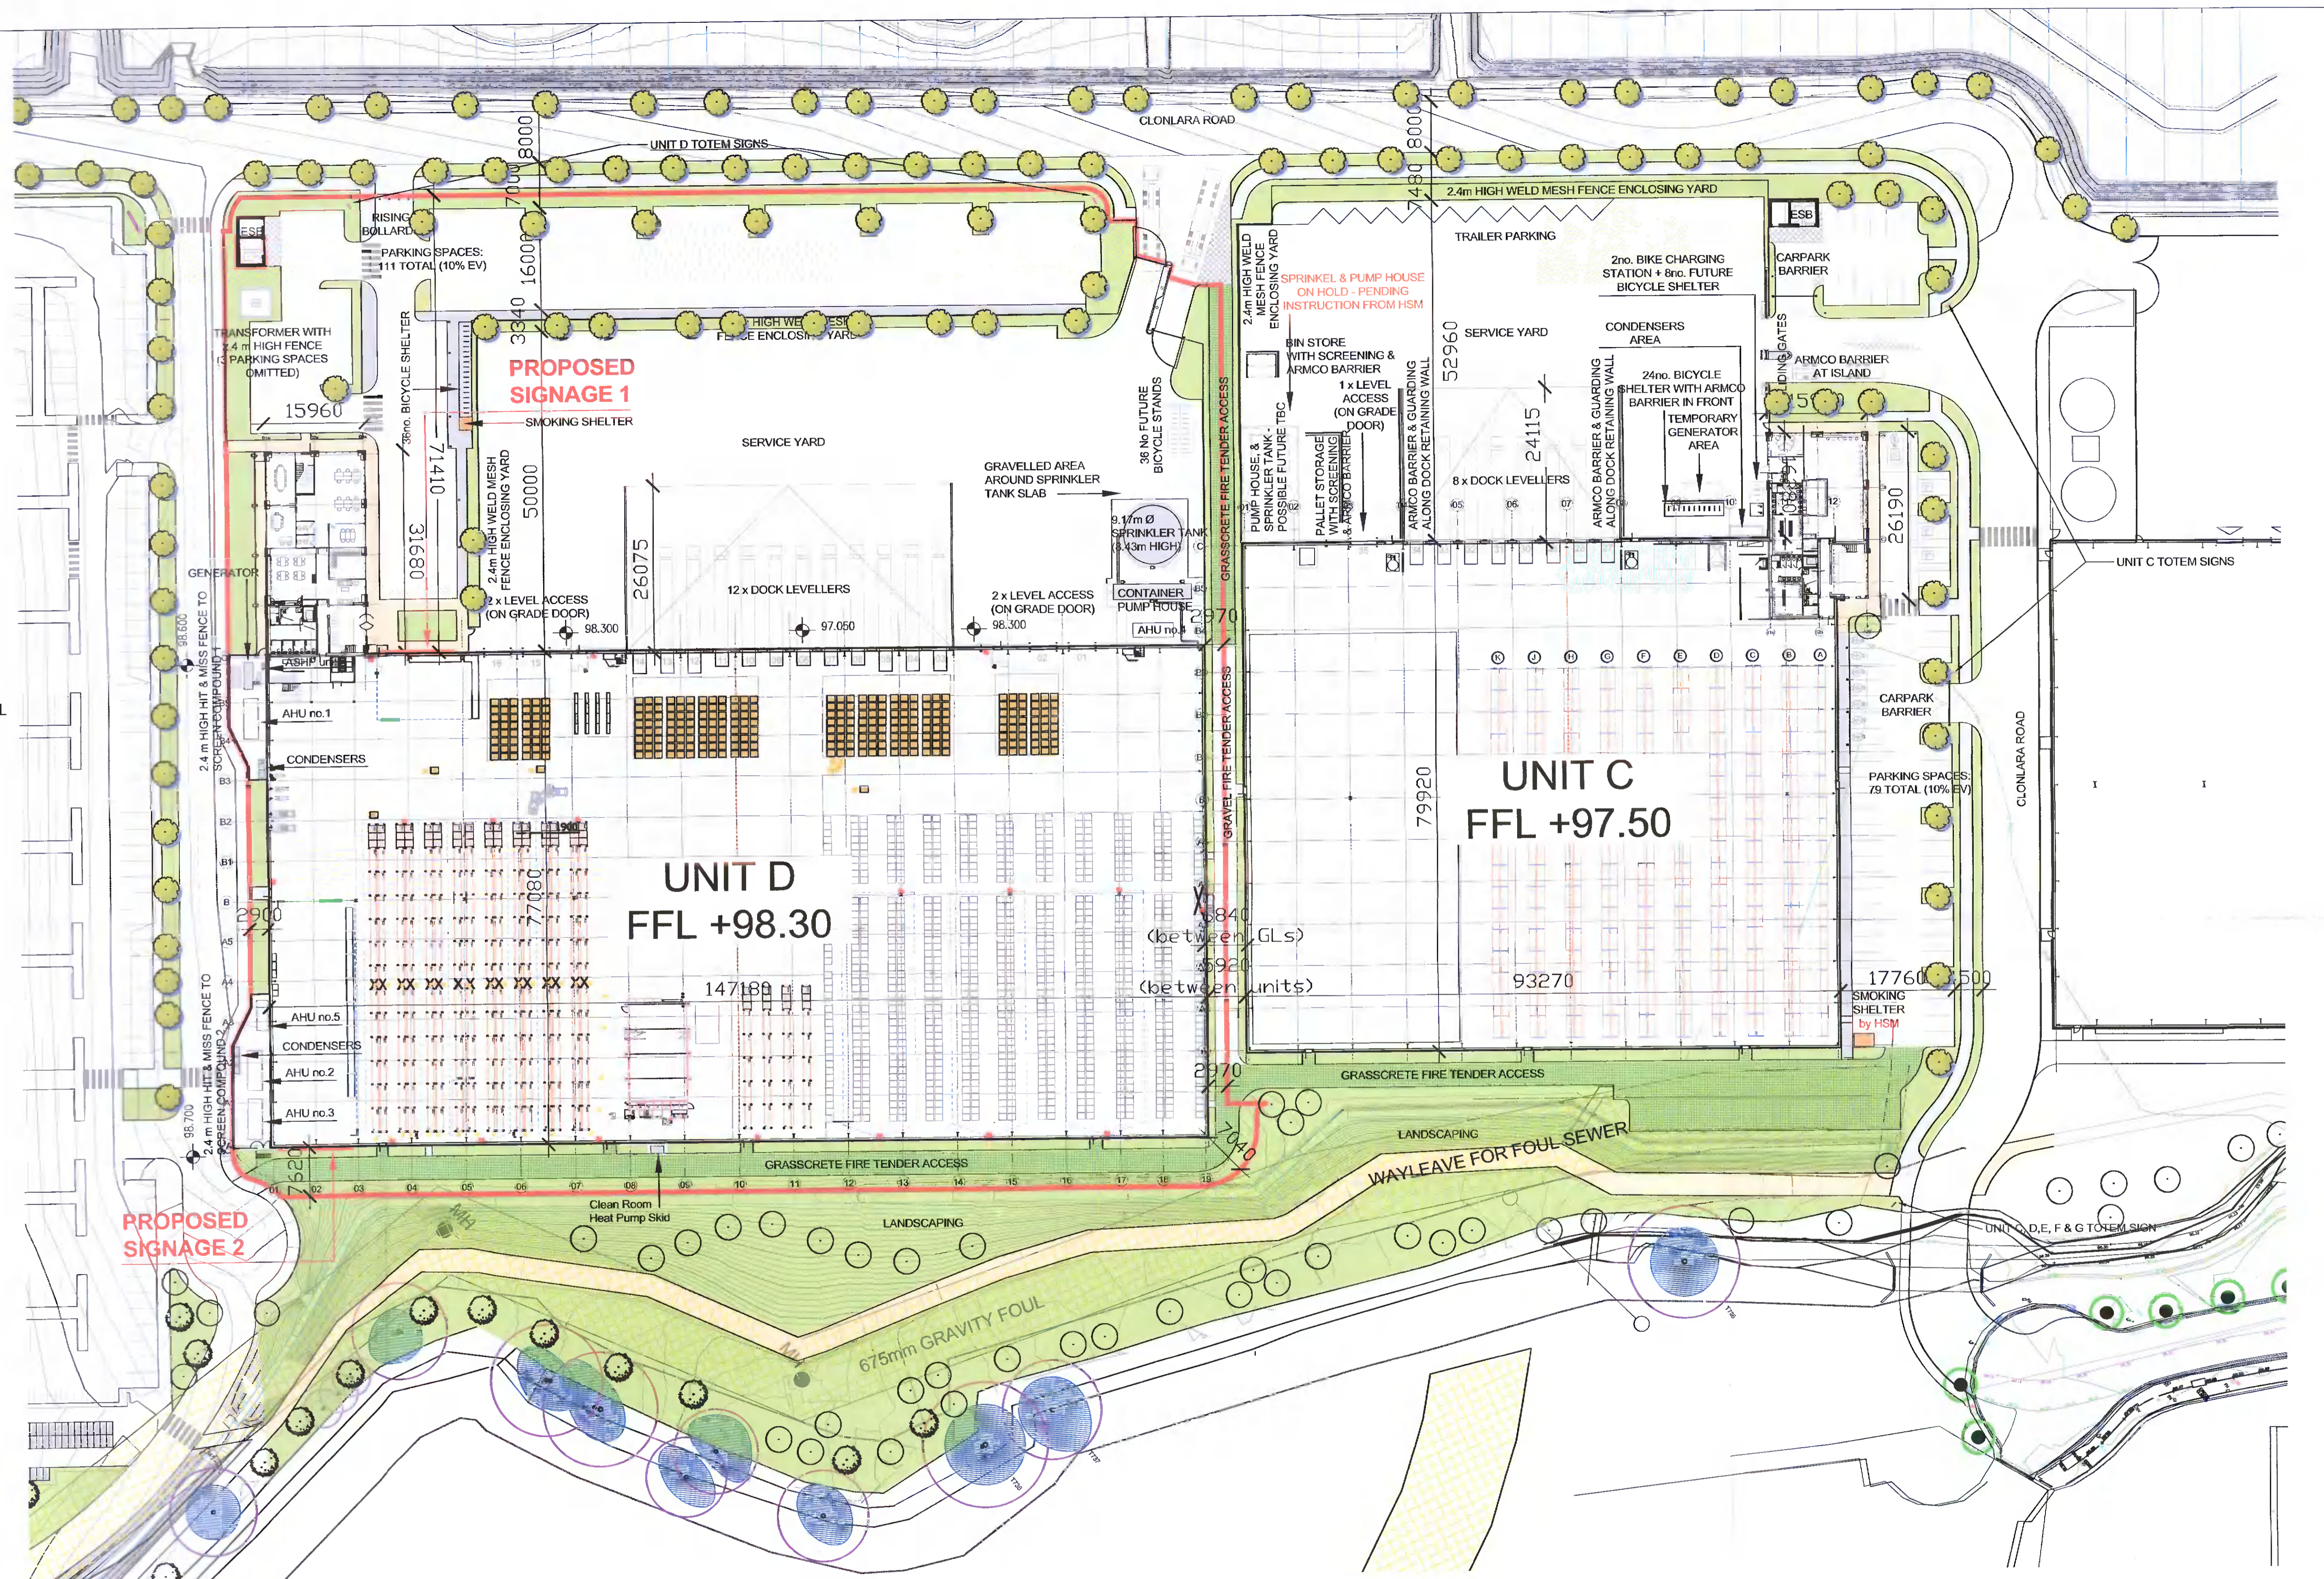

**SITE PLAN 1:500**

**J S A Architects**  
 CHARTERED ARCHITECTS 10 BOOTERSTOWN AVENUE,  
 BLACKROCK, CO. DUBLIN. TEL: (01) 2882661 FAX: (01) 2835143  
 E-MAIL: jsa@jsarch.ie WEB: www.jsarch.ie

Notes:  
 This Drawing is Copyright.  
 Do Not Scale - Use Figured Dimensions Only.  
 Refer to Structural Engineers Drawings and Specifications for all Structural Work.  
 Drawings to be read in conjunction with all other Consultants Drawings and Specifications.

Revision	Initials	Date	Description
REV A:			
REV B:			
REV C:			
REV D:			
REV E:			
REV F:			
REV G:			
REV H:			
REV I:			
REV J:			

Revision	Initials	Date	Description
REV K:			
REV L:			
REV M:			
REV N:			
REV O:			
REV P:			
REV Q:			
REV R:			
REV S:			
REV T:			

Revision	Initials	Date	Description
REV U:			
REV V:			
REV W:			
REV X:			
REV Y:			
REV Z:			
REV AA:			
REV BB:			
REV CC:			
REV DD:			

Client:	MLEU Dublin 2 Limited								
Project:	Baldonnell Business Park - UNIT D SIGNAGE FOR DB SCHENKER								
Description:	SITE PLAN								
Date:	19/04/2022	Sheet:	A1	Scale:	1/500	By:	JSJ	Rev:	
Job No:	3520	Stage:	PLANNING	Drg. No: RET003-JSA-ZZ-XX-DR-A-0010					