


Existing Front Elevation

Existing Rear Elevation

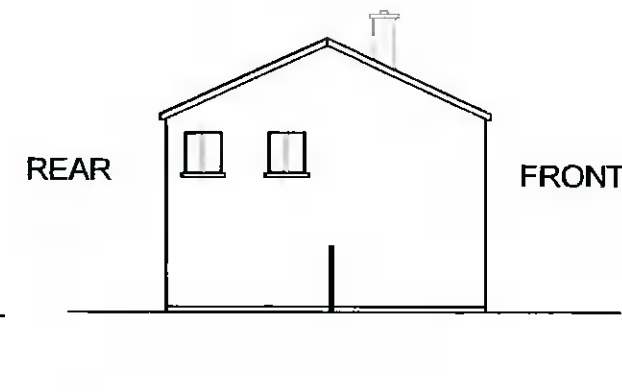


Existing Gable Elevation A




Existing Gable Elevation B

Proposed Front Elevation

Proposed Rear Elevation

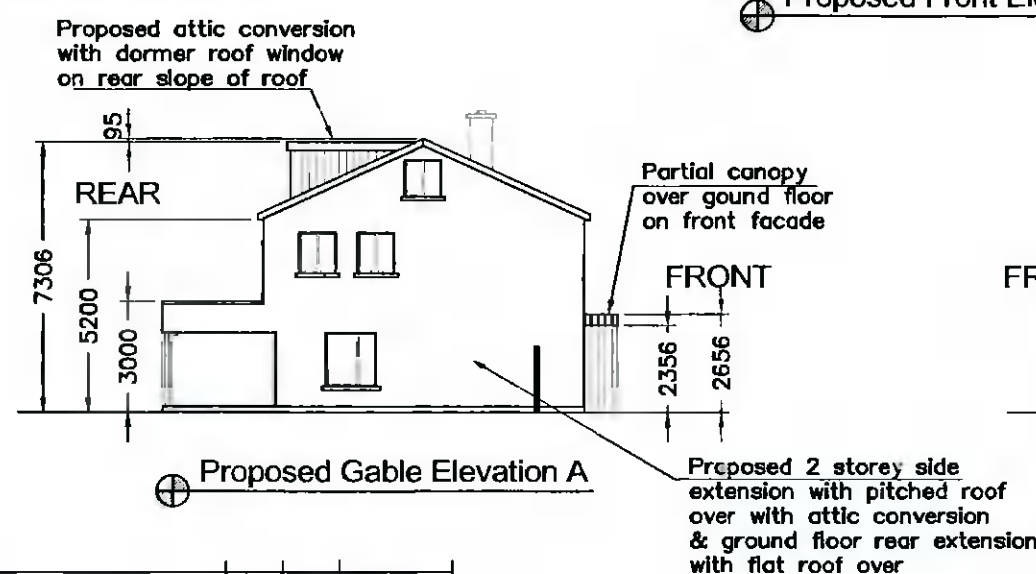

Proposed Gable Elevation A

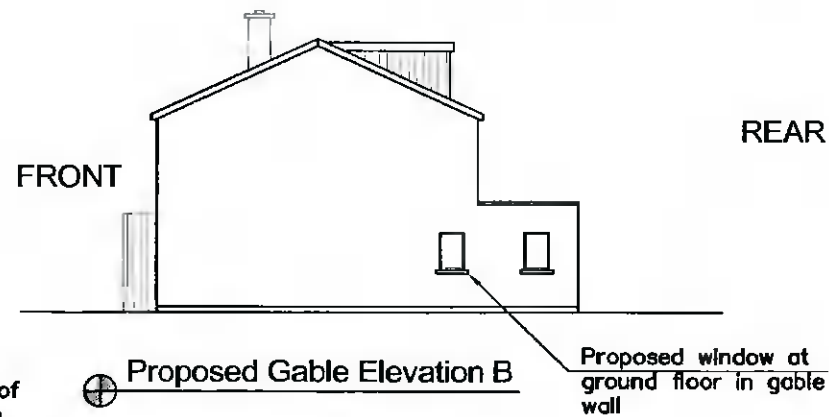

Proposed Gable Elevation B

| | | | |
|------|---------------------|------|------------|
| P | ISSUED FOR PLANNING | TW | Apr' 2022 |
| REV: | REVISION TITLE: | DRN: | CHD: DATE: |

Architectural Planning
4 CARRIGMORE CLOSE, AYLESBURY,
Dublin 24 - Ph: 01 4148358

CLIENT: **Philip Brosnan**
JOB TITLE: **Proposed Works at 30 Pineview Rise, Aylesbury, Tallaght, Dublin 24**

TITLE: **Elevations**
SCALE: 1:200
INITIALS: TW
DATE: Apr' 2022
JOB No: S476
DRAWING No: 003
REV: P

THIS DRAWING IS ISSUED FOR PLANNING PERMISSION ONLY, AND IS NOT A CONSTRUCTION DRAWING

NOTES:
This drawing is to be read in conjunction with all relevant Engineers drawings.
Do not scale use figured dimensions ONLY.
All dimensions in millimeters unless otherwise stated.
All dimensions to be checked on site.
All building works to comply with current building regulations & in accordance with Homebond Standards.