


Original Ground Floor
Scale 1:100



Original First Floor
Scale 1:100

Revision A	Date 28.04.2022	Amendment Retention Planning Permission	Author A. A.
---------------	--------------------	--	-----------------

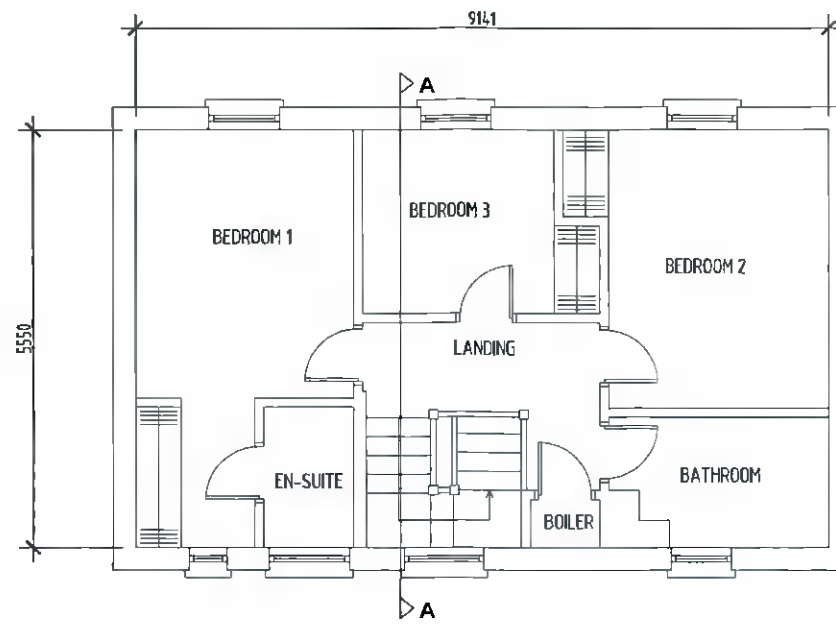

Client:	Jagjeet Singh		
Author:	A. A.	Checked:	G. V.
Stage:	Planning	Status:	Issue
Page Size:	A3	Date:	April 2022

The general contractor is responsible for the verification of all dimensions on site and the architect is to be informed of any discrepancy. This drawing is copyright and should not be reproduced without written permission of Equator Architects Limited. DO NOT SCALE off this drawing.

Project:	Retention of Dormer & Attic Conversion 22 Tullyhall Drive, Lucan, Co. Dublin		
Drawing:	Site Drawings Original Floor Plans		
Project No.:	22103	Drawing No.:	100
Scale:	As shown	Revision:	A

Dublin Office
Pavilion House
31/32 Fitzwilliam Square South
Dublin 2
D02 F403

Phone: +353 1 524 0228
Email: office@equator-architects.ie

P L A N N I N G
E Q U A T O R
a r c h i t e c t s
master-planners project-managers
www.equator-architects.ie

A member of
Equator European Architects