



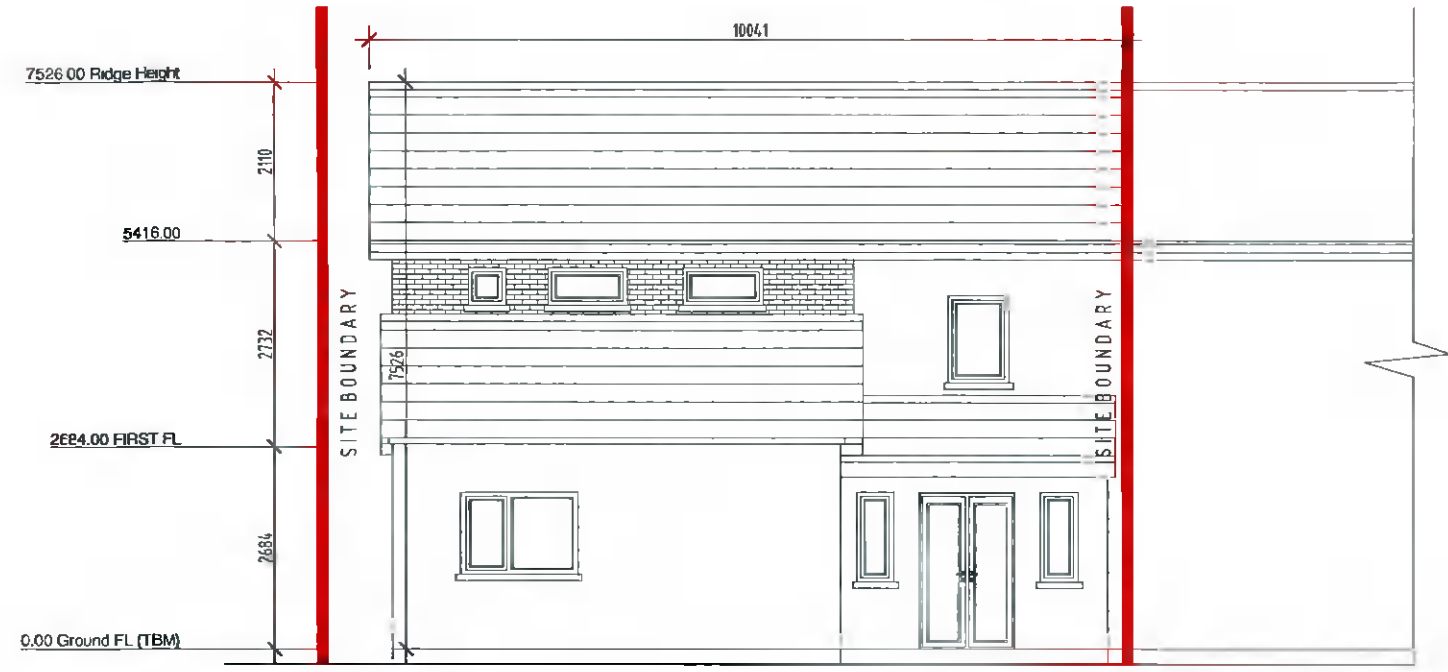

Original South Elevation
Scale 1:100



Original North Elevation
Scale 1:100

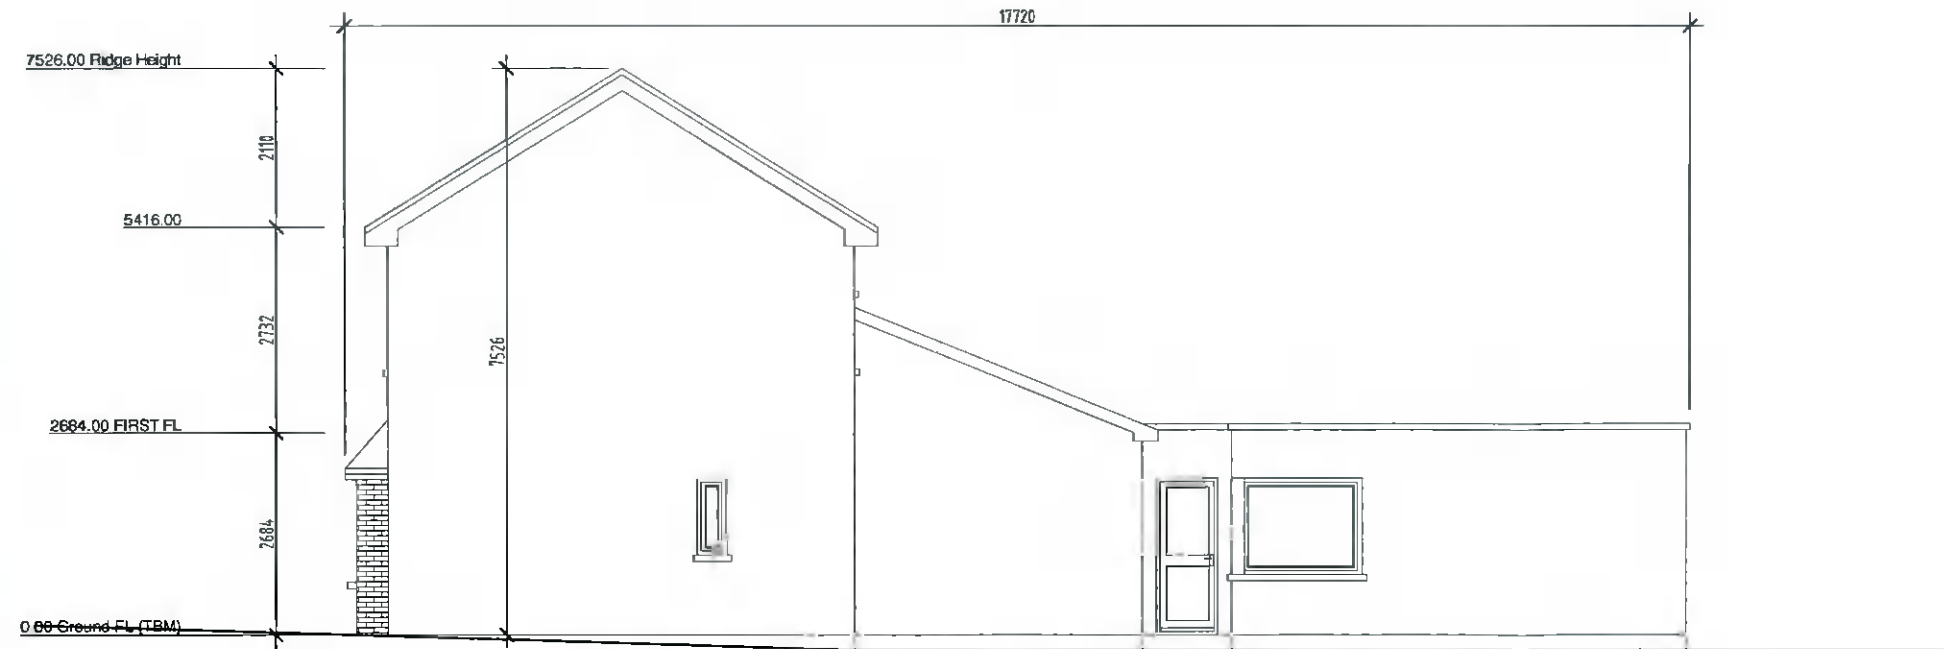

Original West Elevation
Scale 1:100

Revision	Date	Amendment	Author
A	28.04.2022	Retention Planning Permission	A. A

Client:	Jagjeet Singh		
Author:	A. A	Checked:	G. V
Stage:	Planning	Status:	Issue
Page Size:	A3	Date:	April 2022

The general contractor is responsible for the verification of all dimensions on site and the architect is to be informed of any discrepancy. This drawing is copyright and should not be reproduced without written permission of Equator Architects Limited. DO NOT SCALE off this drawing.

Project:	Retention of Dormer & Attic Conversion 22 Tullyhall Drive, Lucan, Co. Dublin		
Drawing:	Site Drawings Original Elevations		
Project No.:	22103	Drawing No.:	300
Scale:	As shown	Revision:	A

Dublin Office
 Pavilion House
 31/32 Fitzwilliam Square South
 Dublin 2
 D02 F403
 Phone: +353 1 524 0228
 Email: office@equator-architects.ie

P L A N N I N G
E Q U A T O R
 a r c h i t e c t s
 master-planners project-managers
 www.equator-architects.ie

A member of
Equator European Architects