





Retained South Elevation (no Change)

Scale 1:100

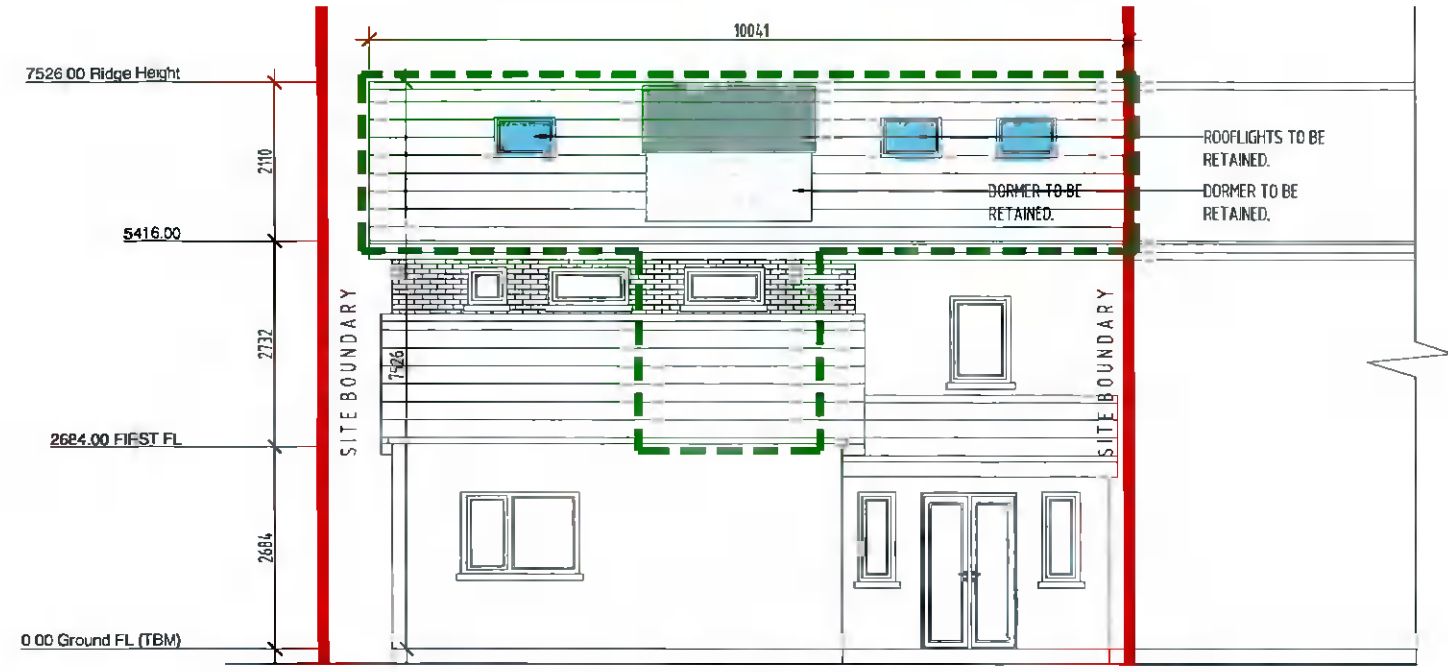

Retained North Elevation

Scale 1:100

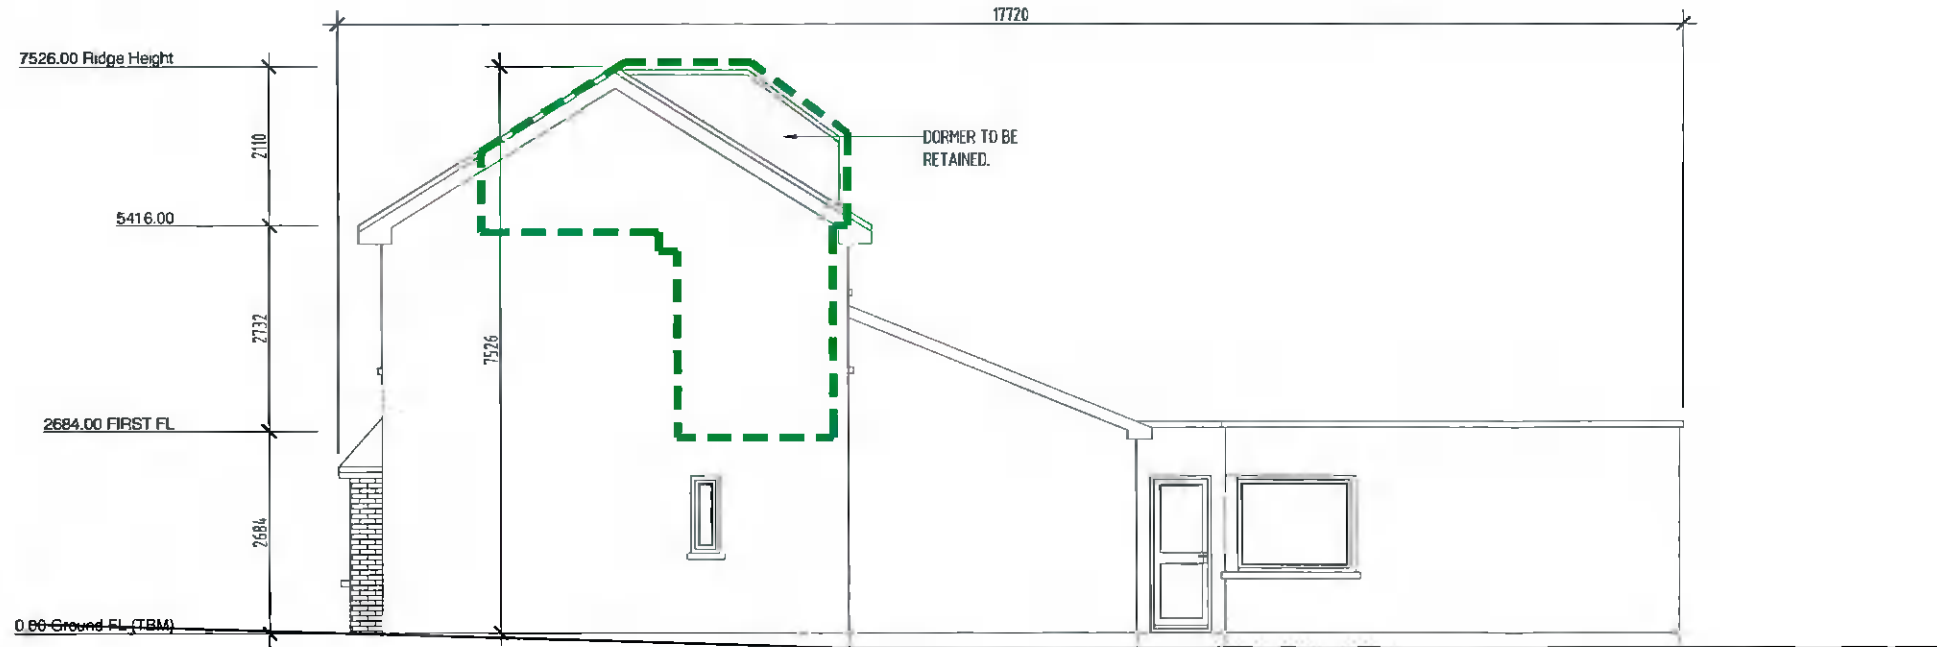

Retained West Elevation

Scale 1:100

--- APPROXIMATE AREA TO BE RETAINED

Revision	Date	Amendment	Author
A	26.04.2022	Retention Planning Permission	A. A

Client:	Jagjeet Singh		
Author:	A. A	Checked:	G. V
Stage:	Planning	Status:	Issue
Page Size	A3	Date	April 2022

The general contractor is responsible for the verification of all dimensions on site and the architect is to be informed of any discrepancy. This drawing is copyright and should not be reproduced without written permission of Equator Architects Limited. DO NOT SCALE off this drawing

Project	Retention of Dormer & Attic Conversion 22 Tullyhall Drive, Lucan, Co. Dublin		
Drawing:	Site Drawings Retained Elevations		
Project No	22103	Drawing No	301
Scale:	As shown	Revision:	A

**Dublin Office**  
 Pavilion House  
 31/32 Fitzwilliam Square South  
 Dublin 2  
 D02 F403  
 Phone: +353 1 524 0228  
 Email: office@equator-architects.ie

P L A N N I N G  
**E Q U A T O R**  
 architects  
 master-planners project managers  
 www.equator-architects.ie

A member of  
**Equator European Architects**