



Existing Roof Plan

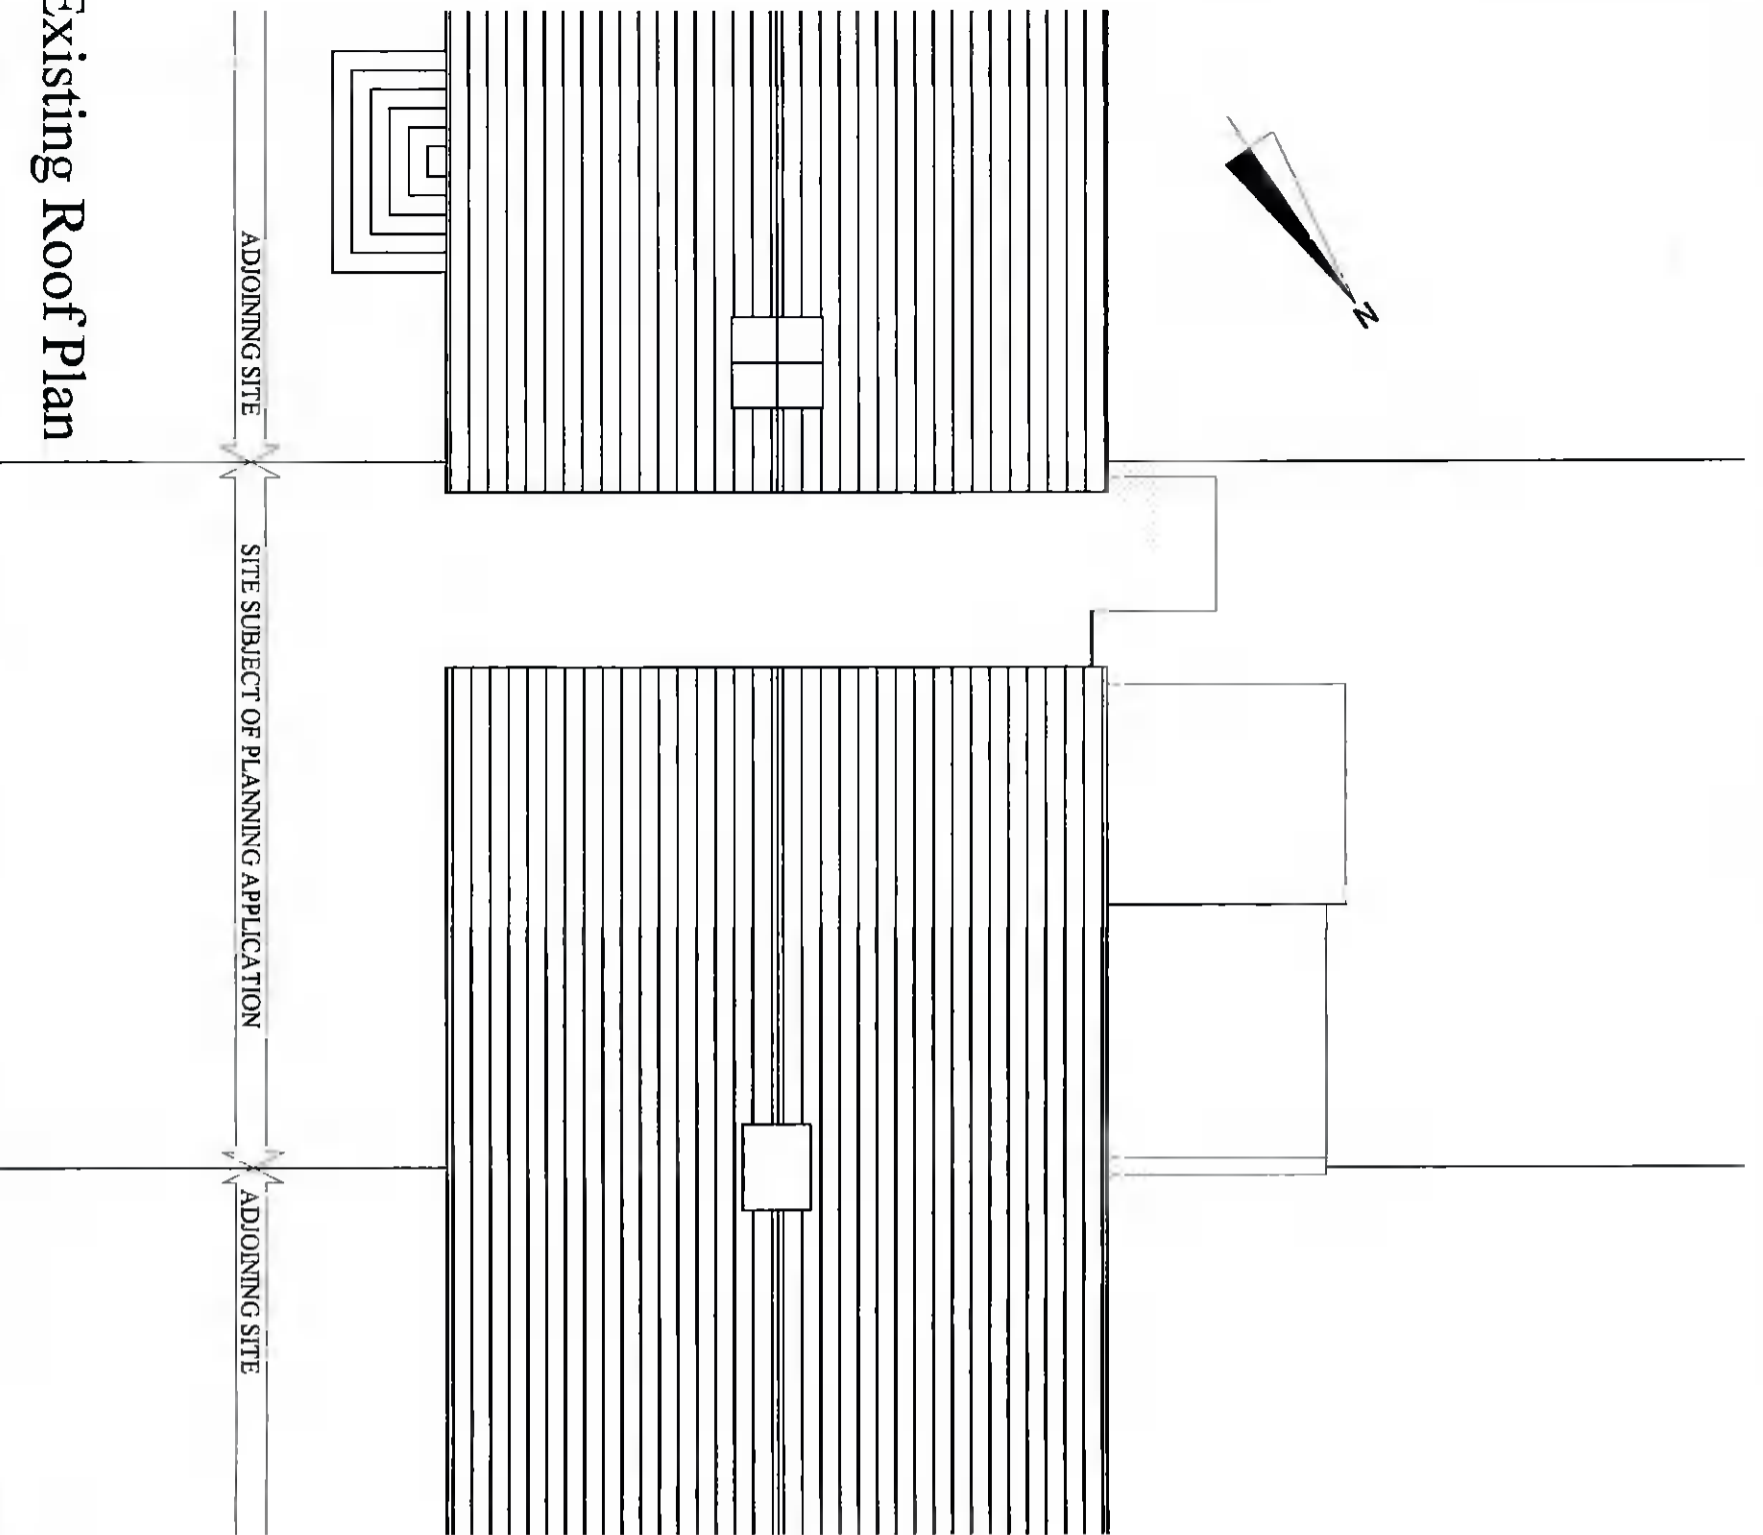

Proposed Roof Plan

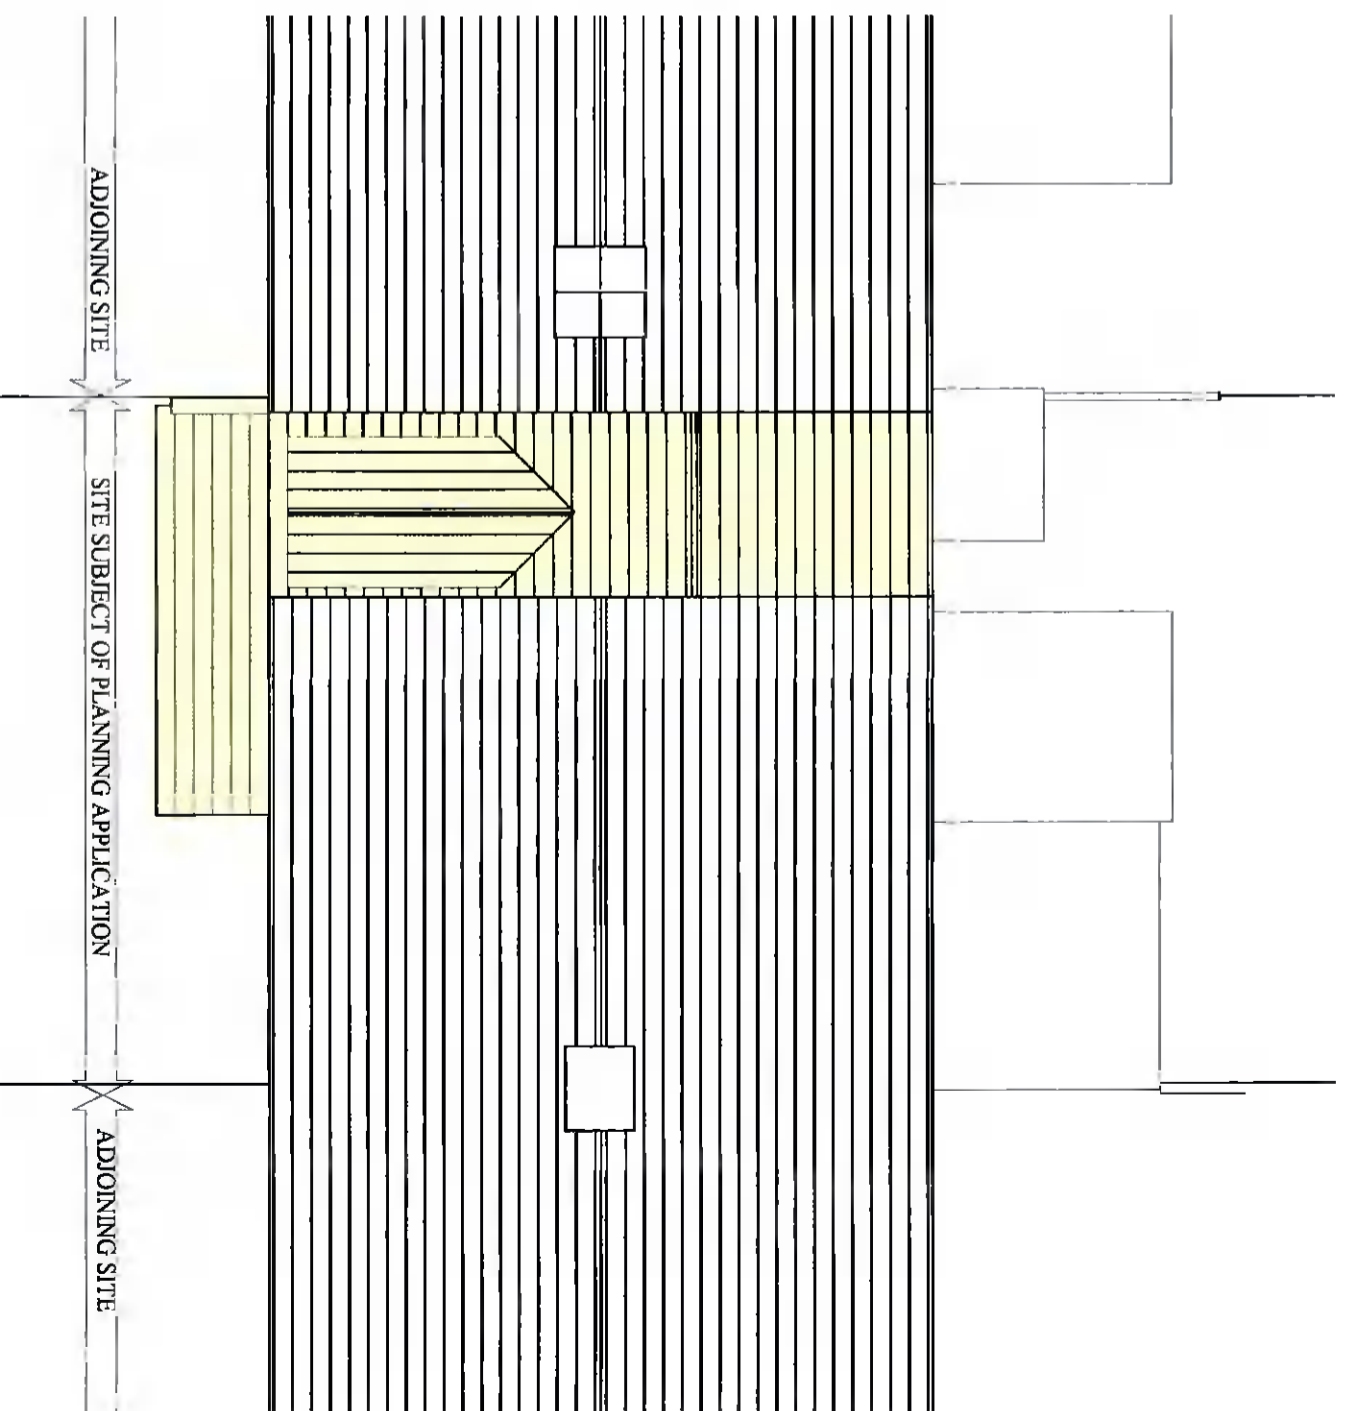

Drawing Status **Planning**

Project: **7 Woodfarm Drive, Palmerstown, Dublin 20**

Client: **Sunoj Philip**

Title: **Roof Plans**

SCALES	DATE	DRAWN	CHECKED	JOB NO.	DRG. No.	REV
1:100	Dec 2021			2104.19	PP 1.5	

James M. Briscoe BArch FRAI 68 Carrickmill Road, Portlarnock, Co. Dublin
 TEL: 087 2331168 EMAIL: jamesbriscoe@gmail.com