
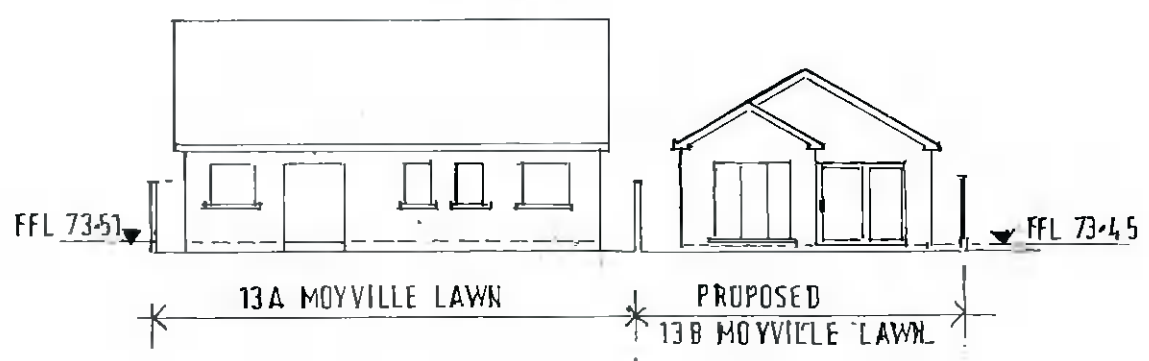
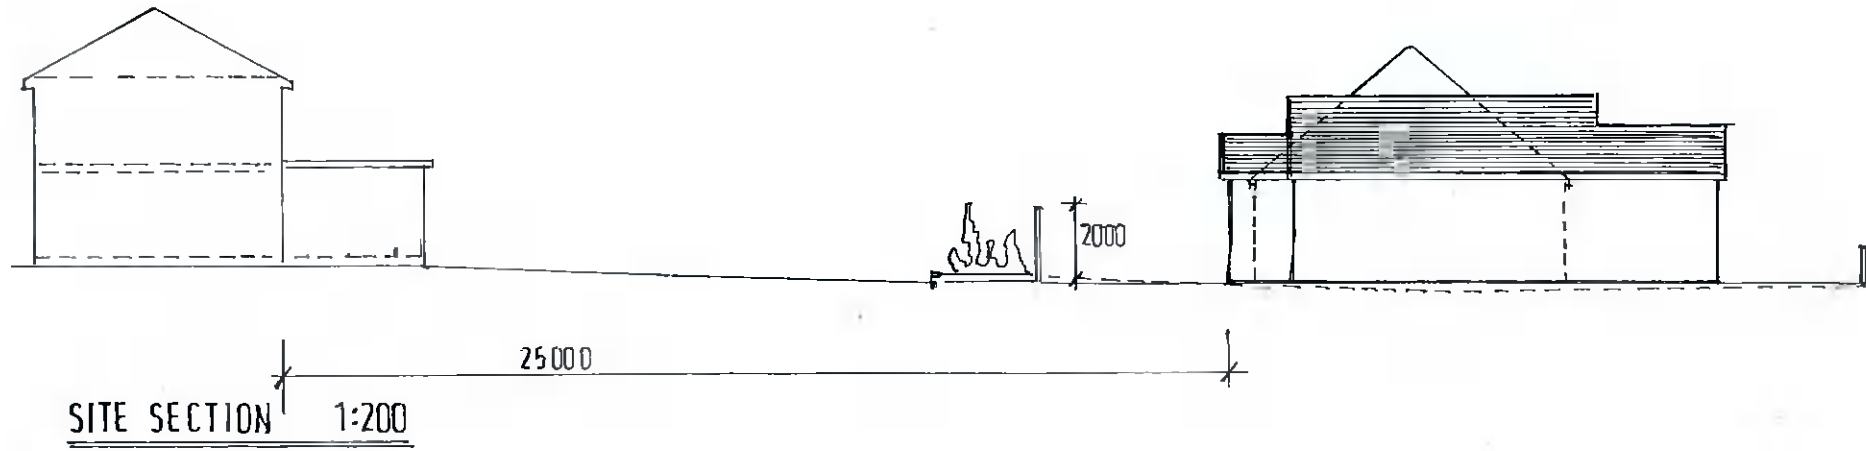


BALLYBODEN CRESCENT

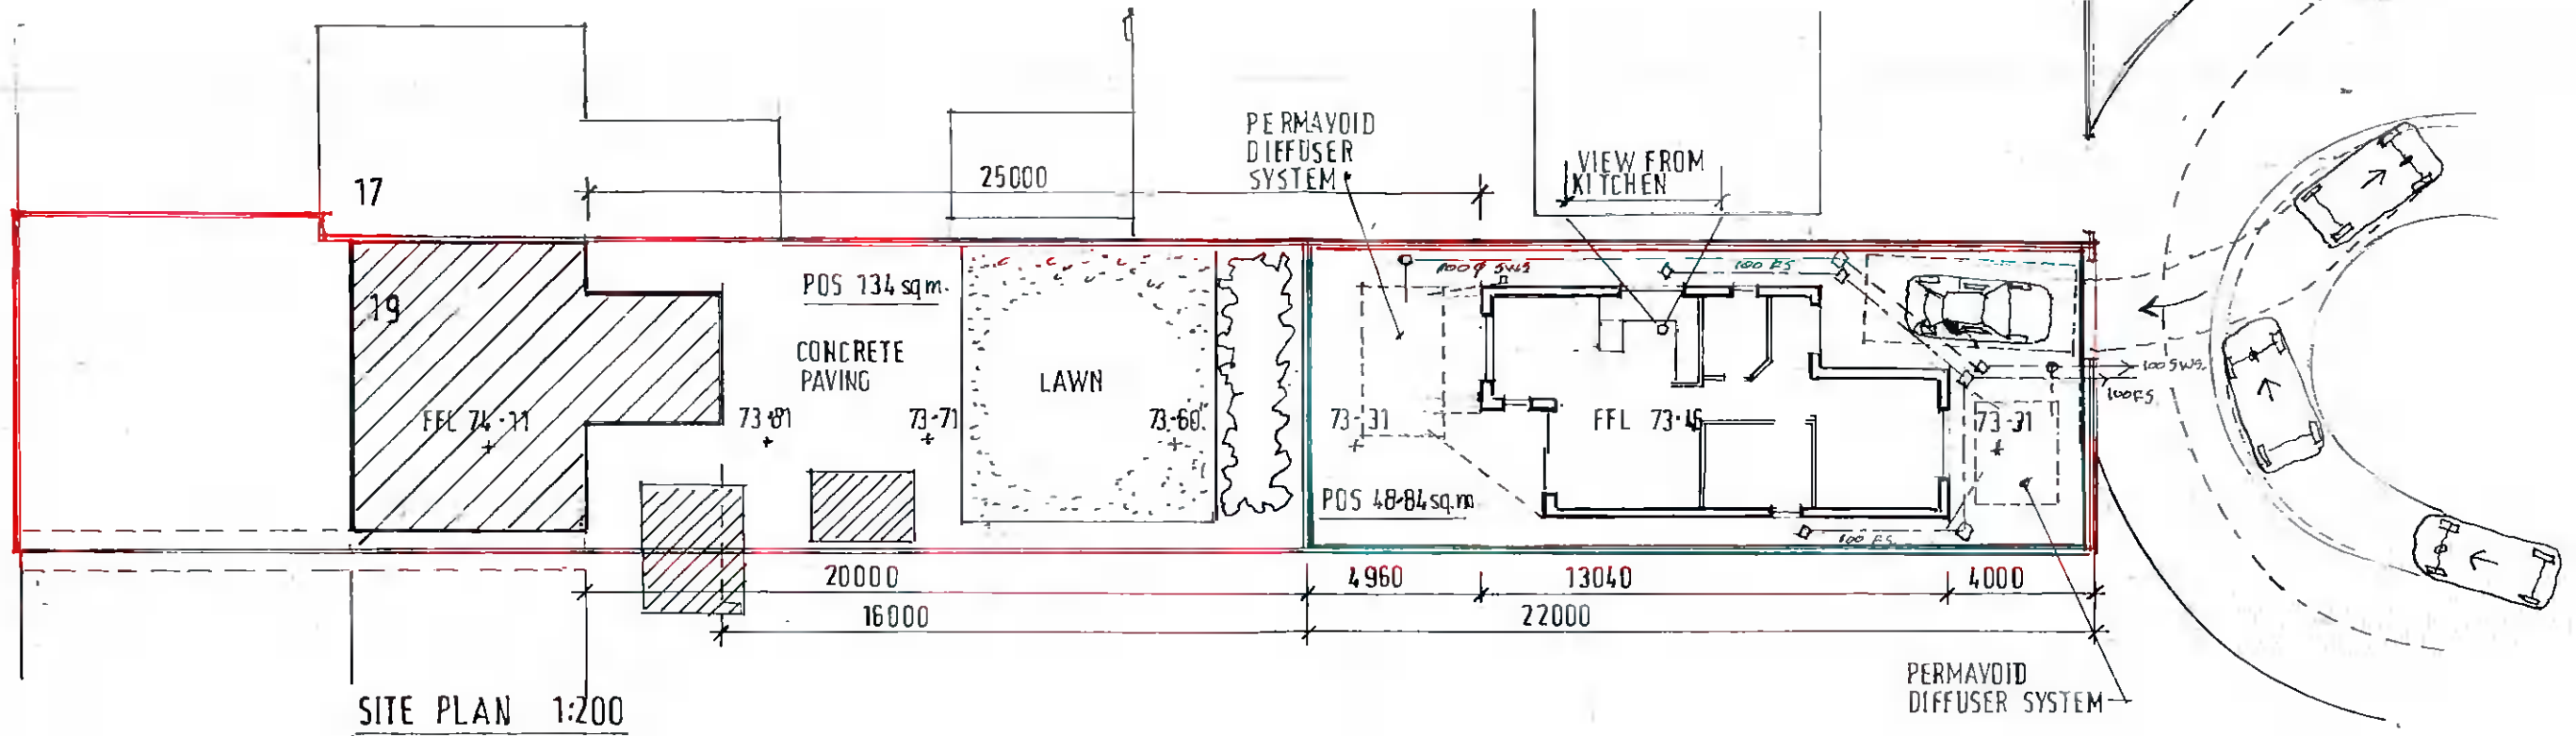

REAR CONTIGUOUS ELEVATION 1:200

**DesignDraftTechniques.**  
 architectural design - planning - work inspections.  
 37, ashgrove park, naas, county kildare, W91 CH2D 087-252.3859 / e-mail, edav37@gmail.com

---

Project. DEVELOPMENT AT MOYVILLE LAWN, BALLYBODEN, DUBLIN 16. © 2021

---

Title. SITE PLAN, SECTION + CONTIGUOUS REAR ELEVATION

---

Date: Nov 2021 Scale: 1:200 Status: Drawn: ED Drawing No: W07-05