



PROPOSED SITE PLAN SCALE 1:100



CONTEXTUAL FRONT ELEVATION SCALE 1:100

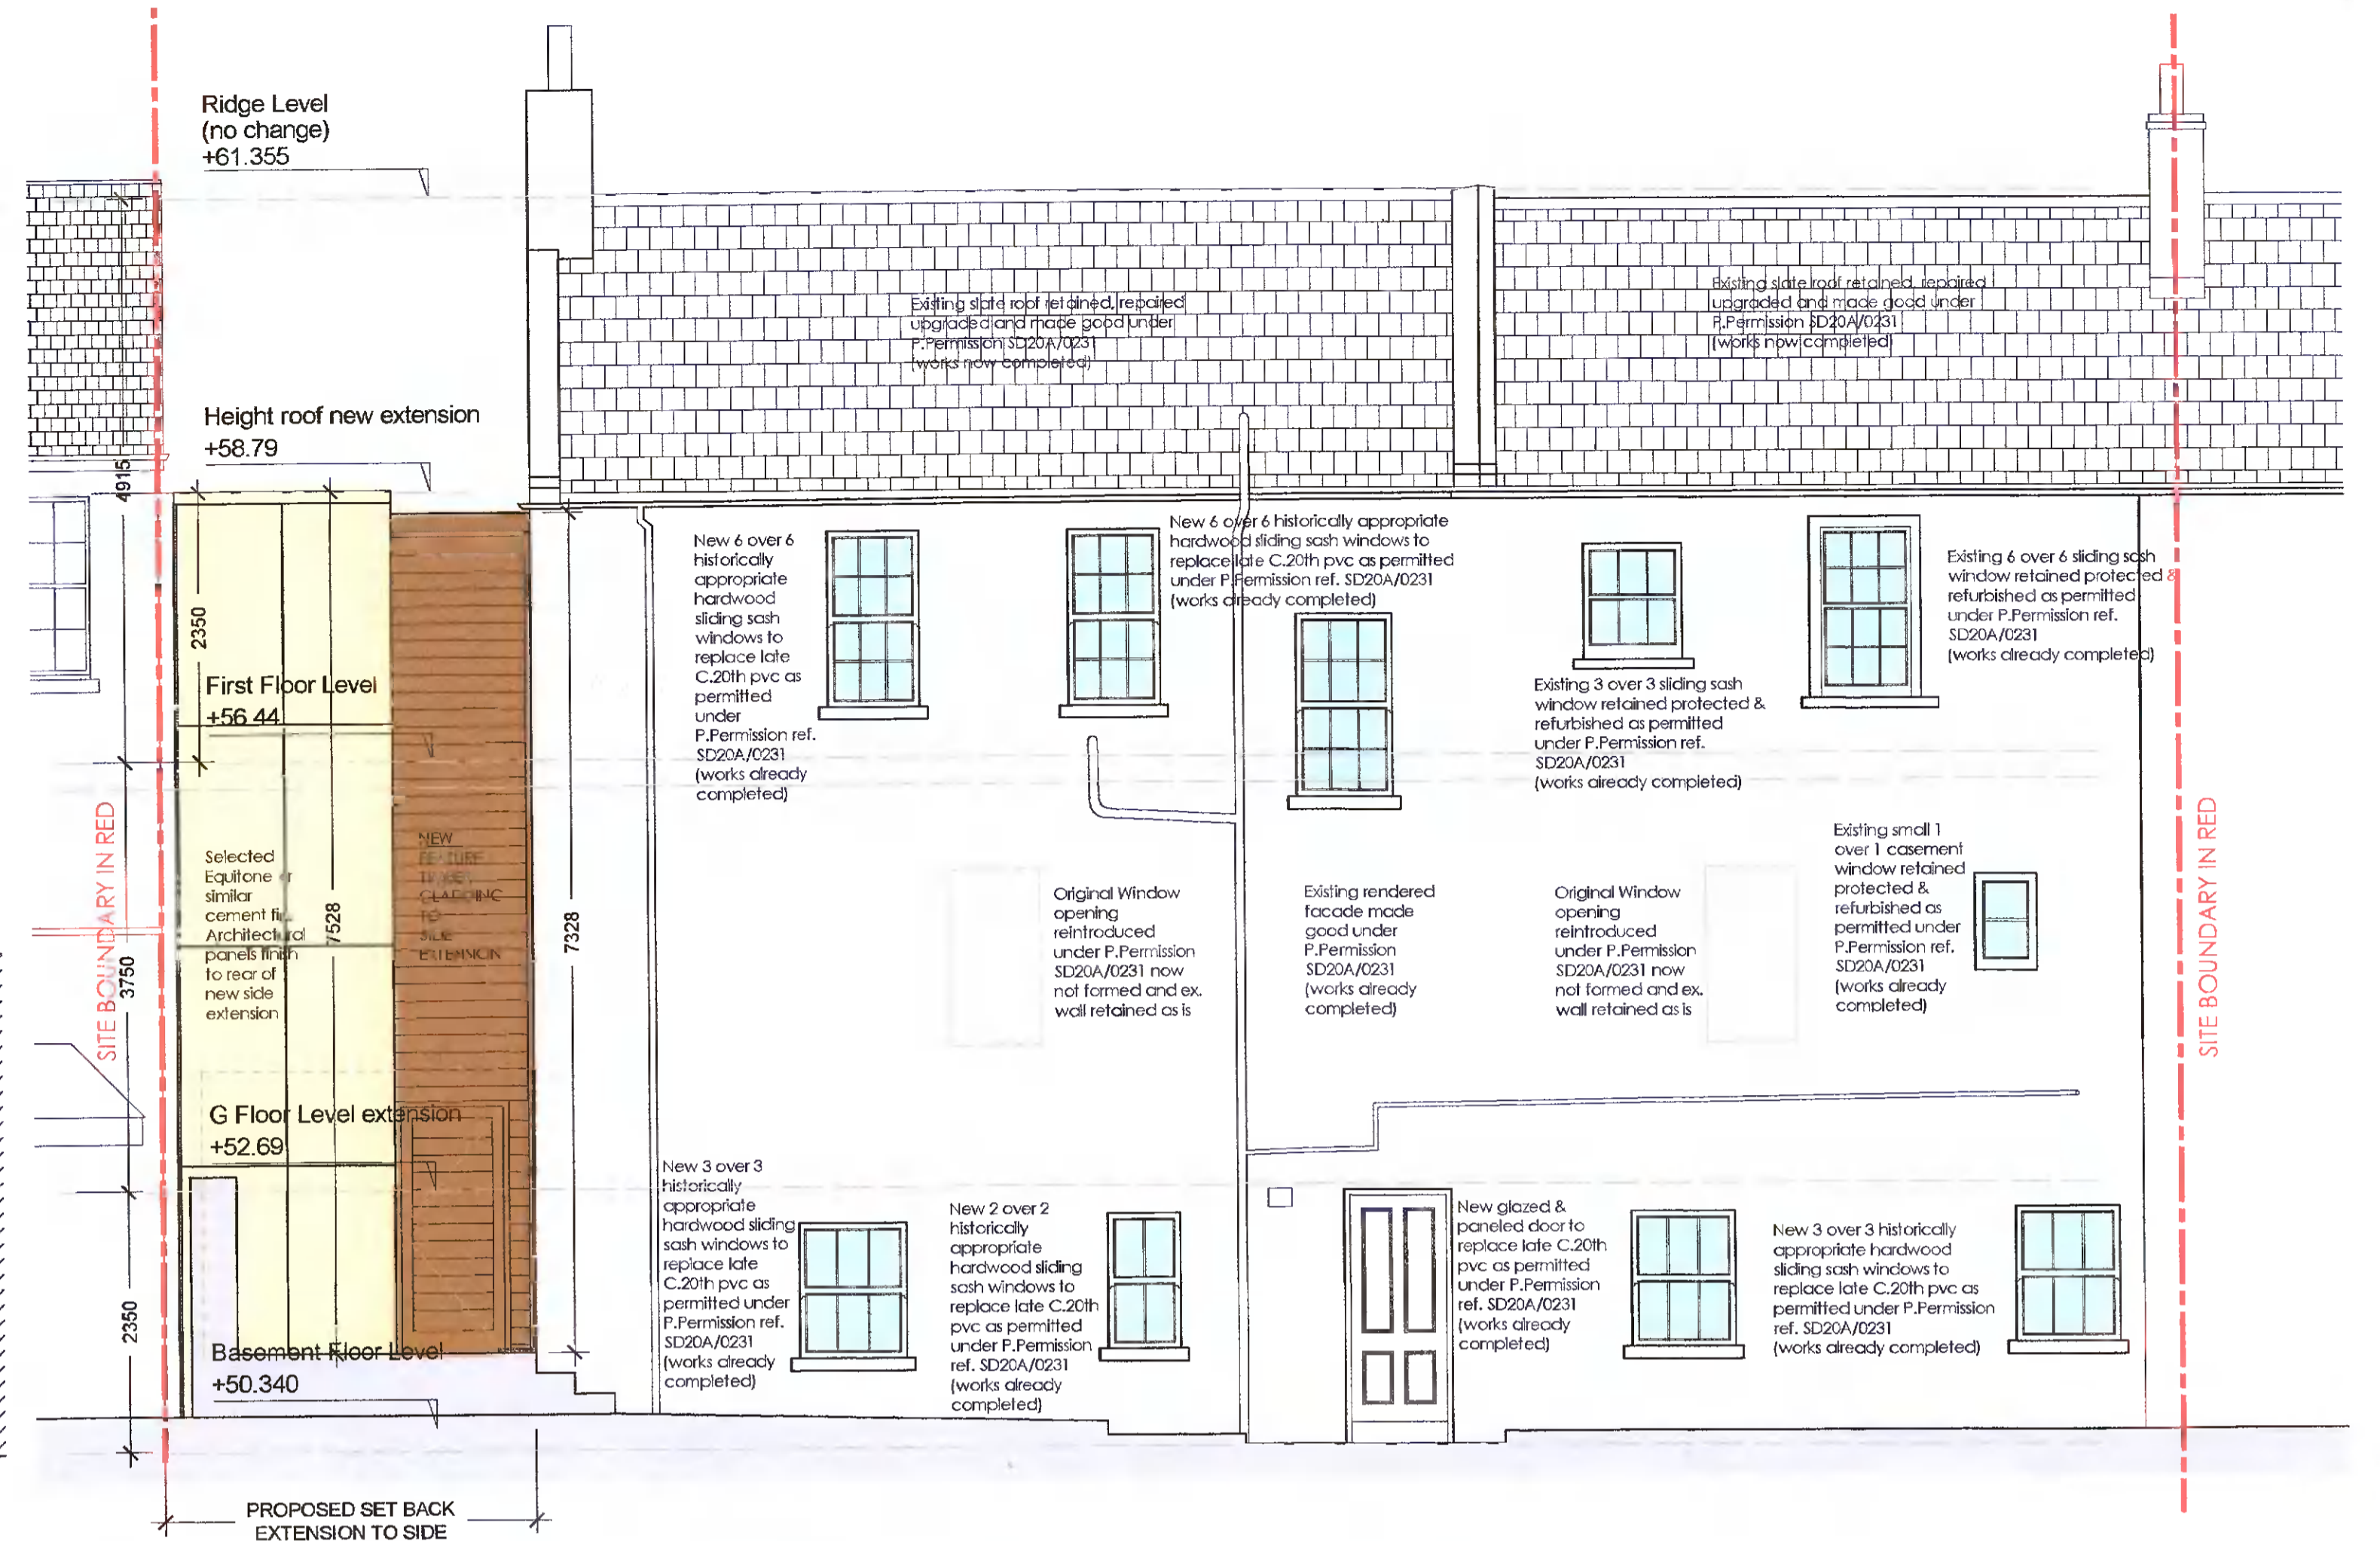

PROPOSED REAR ELEVATION SCALE 1:50 (WORKS INC. NEW SIDE EXTENSION & MINOR ALTERATIONS TO 2NO. GF SHOP WINDOWS)

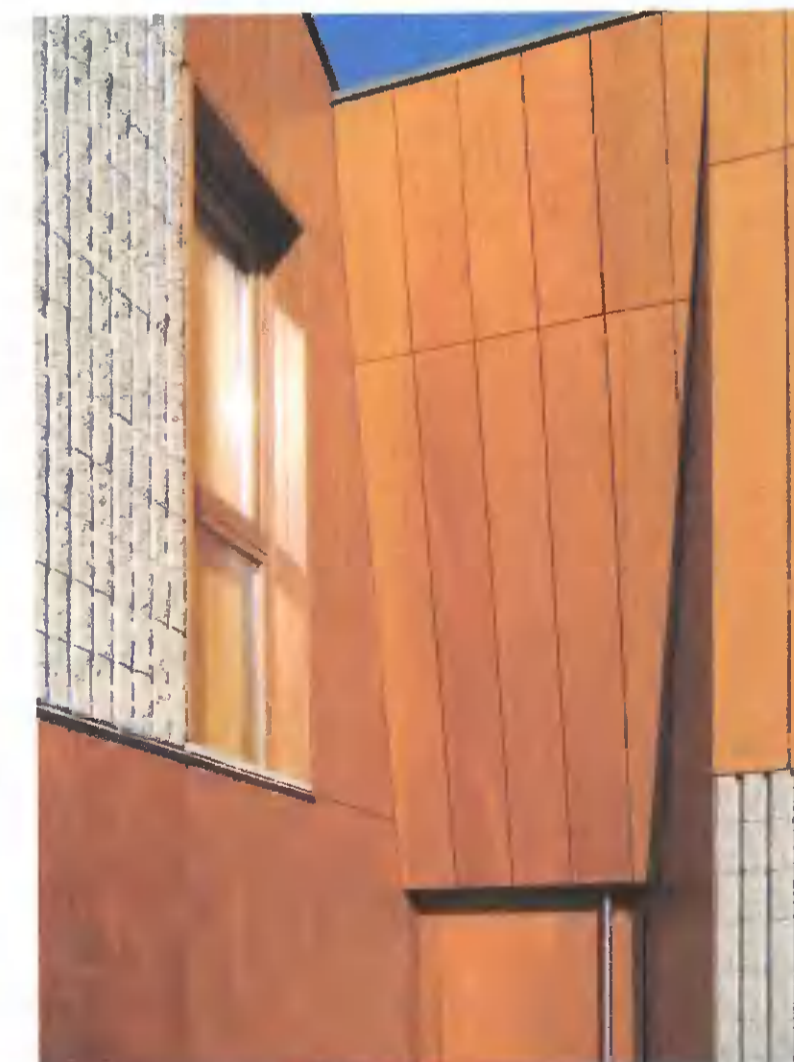

EXAMPLES OF SELECTED MODERN TIMBER CLADDING TO FRONT & REAR OF NEW SIDE EXTENSION



EXAMPLE OF CEMENT FIBRE CLADDING TO SIDE & REAR OF NEW SIDE EXTENSION

TYPOLOGIES OF PROPOSED MATERIALS IN NEW EXTENSION (FOR ILLUSTRATION ONLY)

Extent of new side extension to existing building shaded yellow

PLANNING ONLY, NOT FOR CONSTRUCTION

REV.	DESCRIPTION:	DATE:
------	--------------	-------

patrick m. kerr architecture
 DIP.ARCH.B.ARCH.SC.DIP.CONST.LAW. FRIAI MCIARB
 39A MAYNOOTH ROAD CELBRIDGE CO. KILDARE
 Phone: 01 253 4600 087 226 5786 e-mail: patrickkerr@pmk.ie

CLIENT: FEATHERTON LTD.

PROJECT: NEW EXTENSION & ASSOC. WORKS
 NO.1 THE MALL, MAIN STREET
 LUCAN CO. DUBLIN

DRAWING TITLE: PROPOSED SITE PLAN
 CONTEXTUAL & REAR ELEVATION

SCALE:	JOB NO.	DWG. BY
As shown	21 34	PK

DATE:	DRG. NO.:	REV.
APRIL 22	PL03	

THIS DRAWING IS COPYRIGHT. USE DIMENSIONS - DO NOT SCALE.
 CONTRACTORS MUST VERIFY DIMENSIONS ON SITE PRIOR TO STARTING WORK

NOTE: BUILDING IS A PROTECTED STRUCTURE DRAWING NO. 3 OF 4