


CONTIGUOUS ELEVATION (REAR)

Dwg. No. P-SA-5

Scale 1 : 200

R/O 1-5-22

Mary & Saib Al Safi
REAR EXTENSION
at Rose Lodge, Lucan

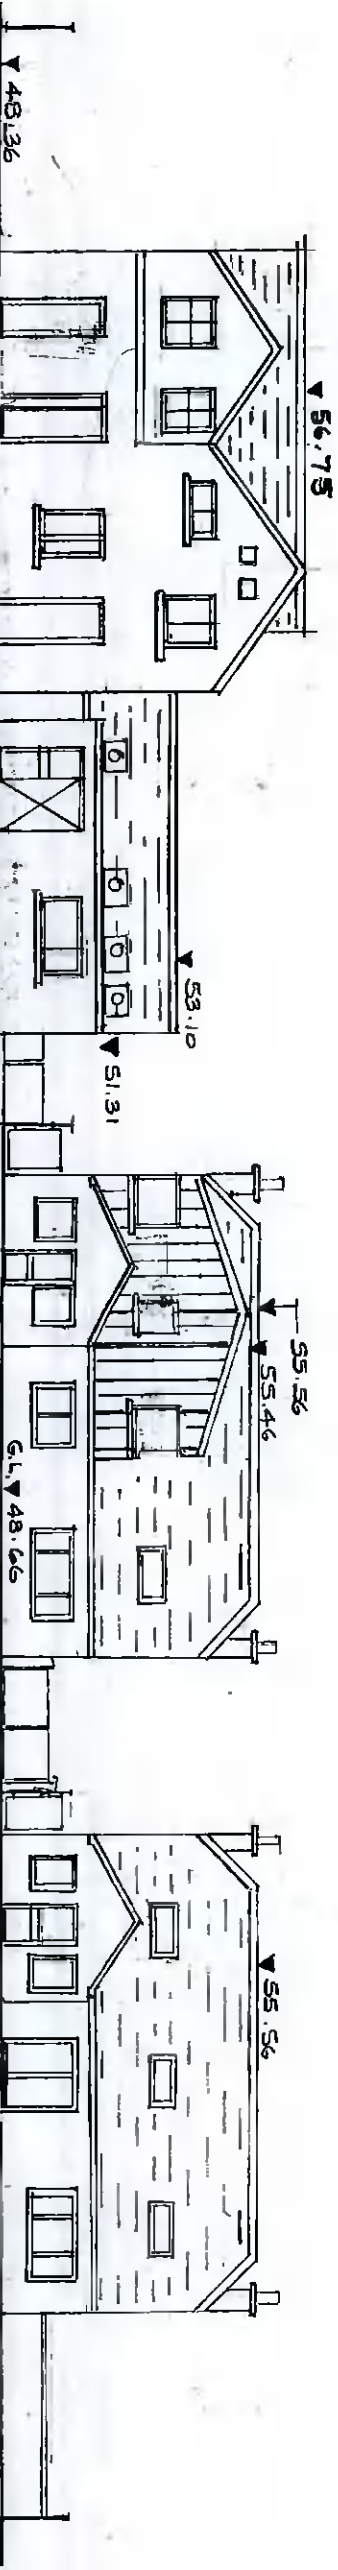

Contiguous Rear Elevation

N.B. No change to front Elevation