



NOTE:
 1. All dimensions to be scaled from this drawing.
 2. All dimensions to be checked on site.
 3. This drawing is to be used in conjunction with relevant construction drawings.

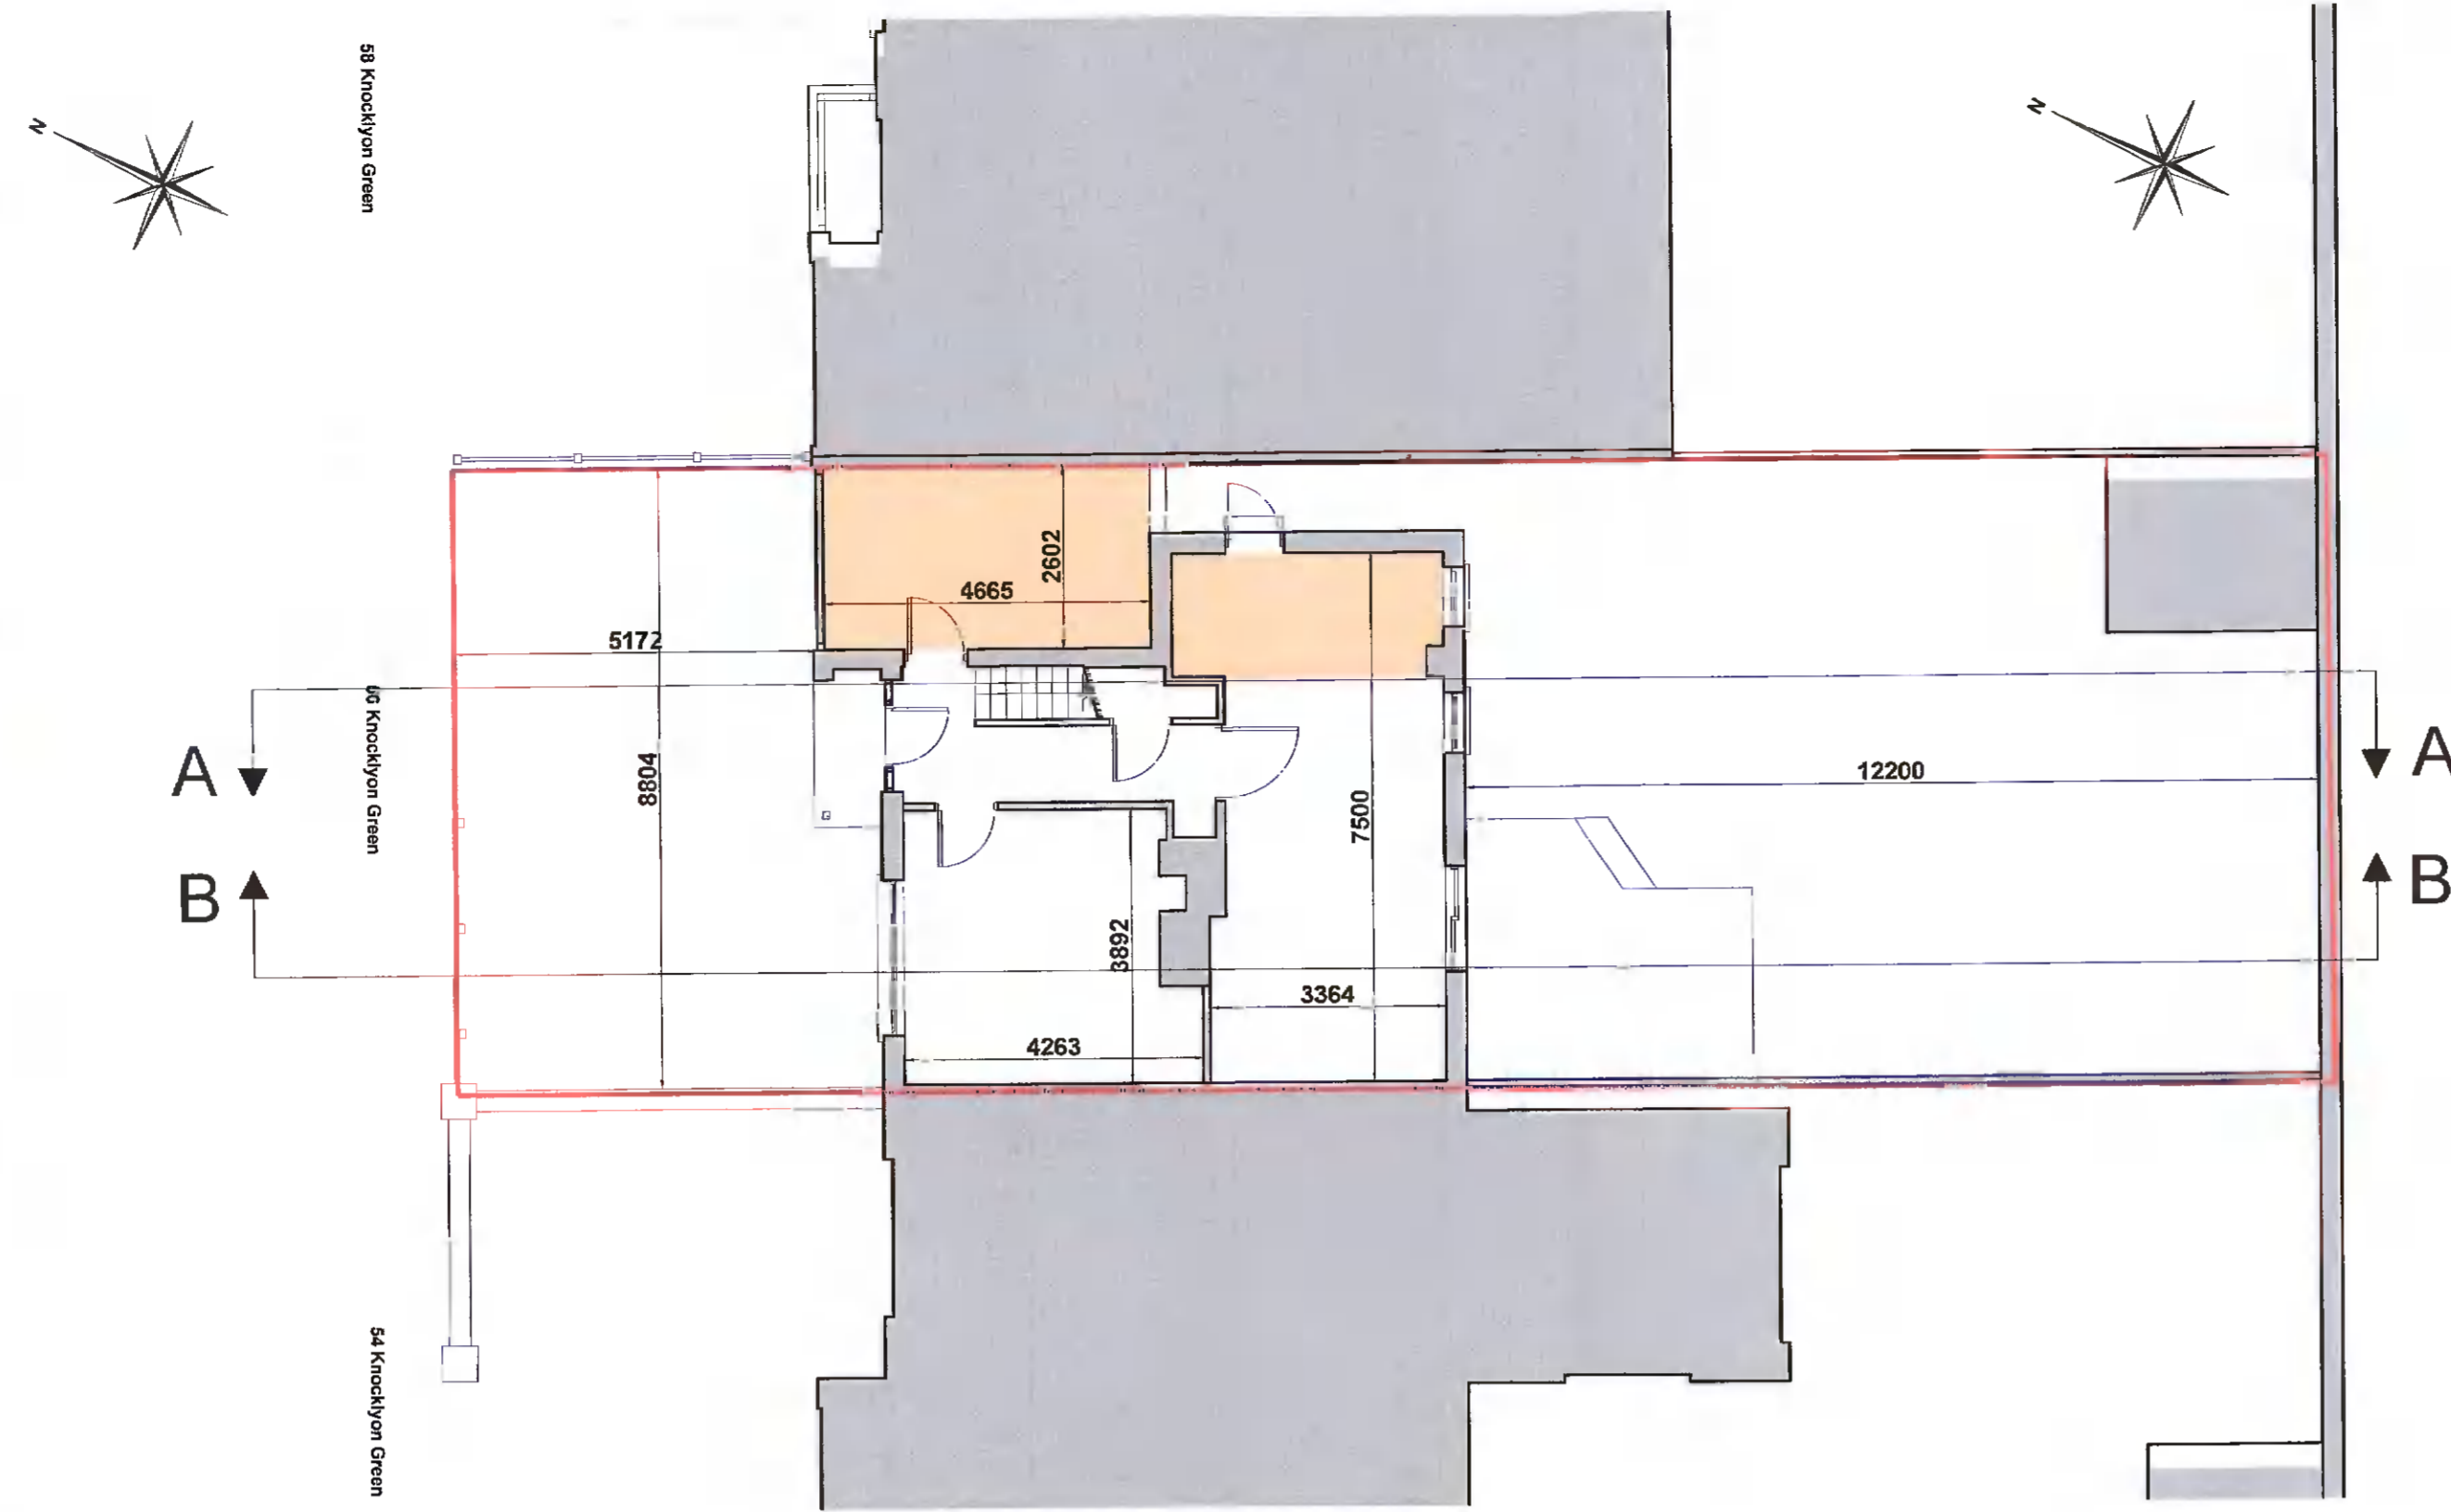

Existing Site Plan
 Scale 1:200 @ A1




Existing Ground Floor Plan
 Scale 1:100 @ A1

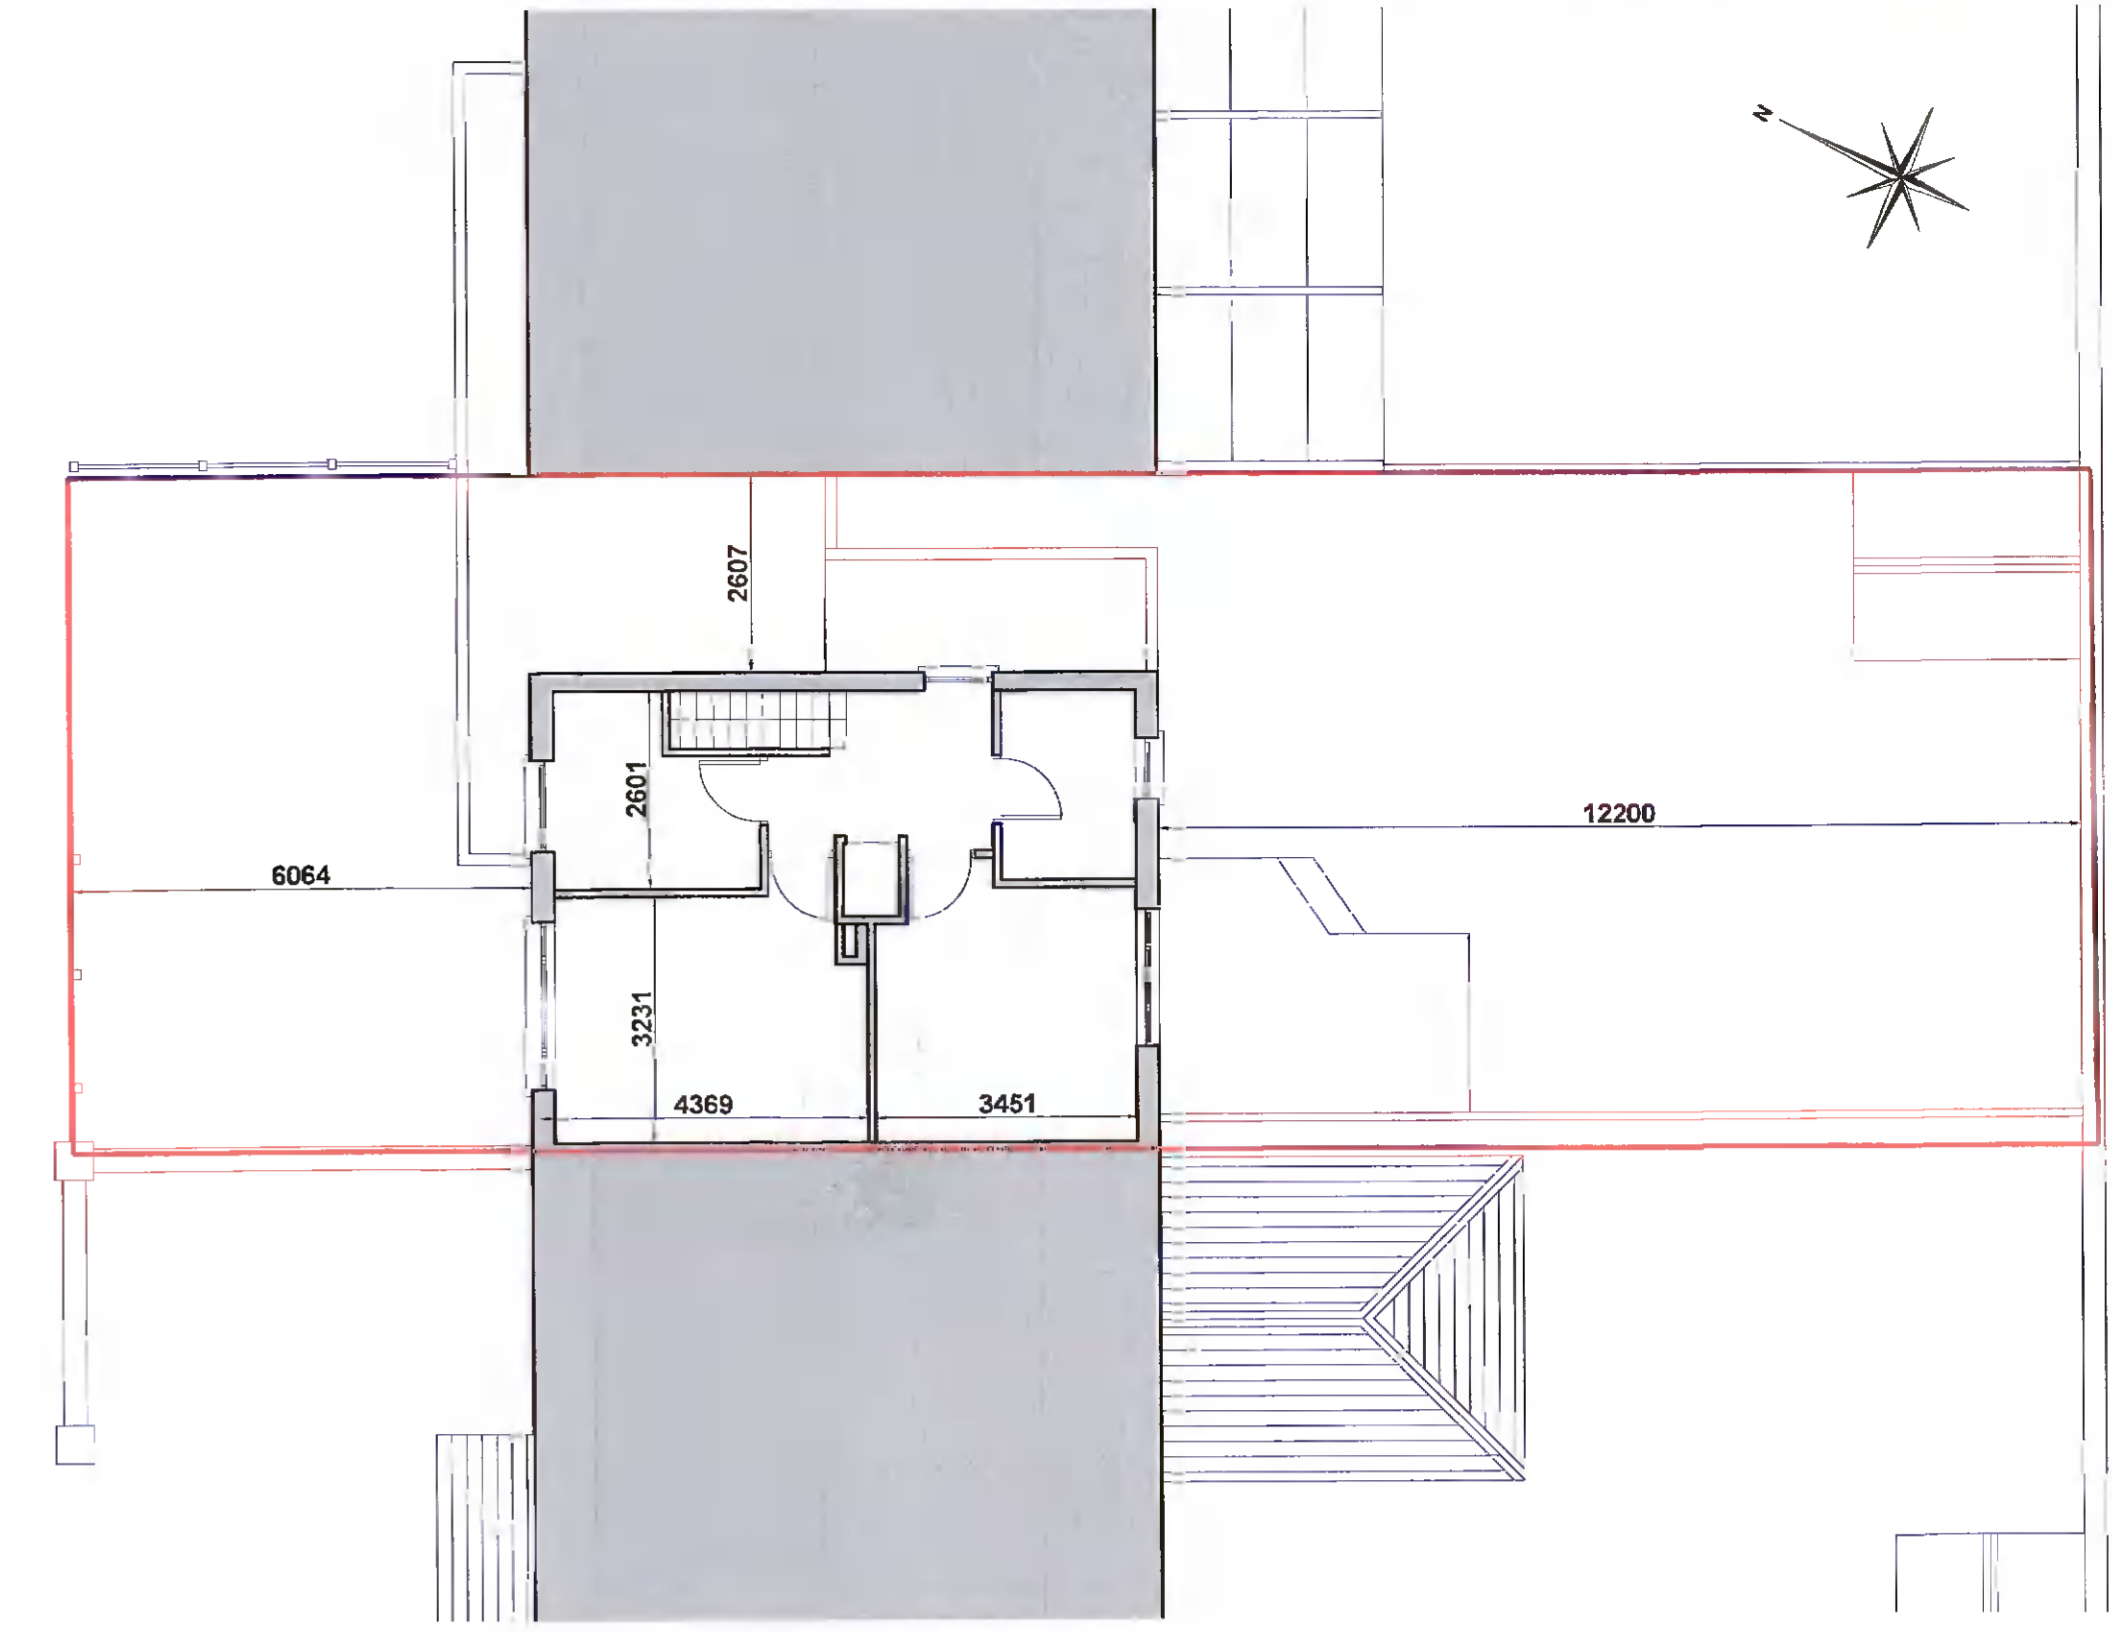

Existing First Floor Plan
 Scale 1:100 @ A1



Existing Front Elevation
 Scale 1:100 @ A1

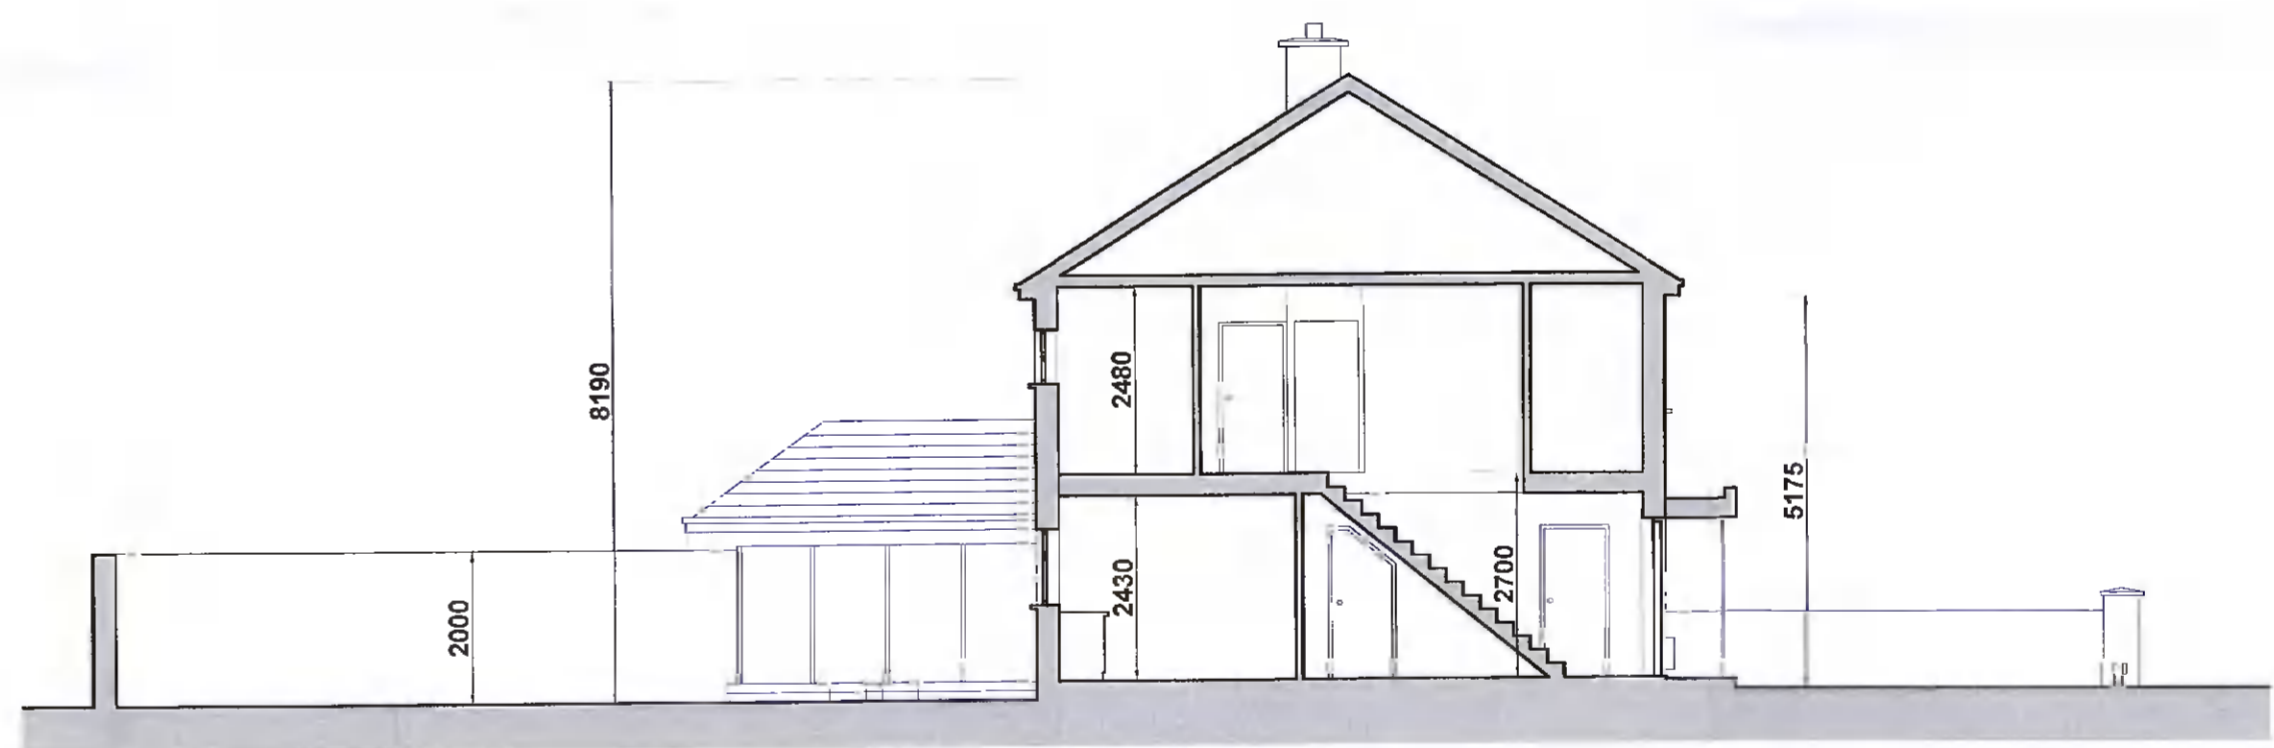

Existing Section A-A
 Scale 1:100 @ A1



Existing Rear Elevation
 Scale 1:100 @ A1



Existing Section B-B
 Scale 1:100 @ A1

Area to be removed

Schedule of areas:
 Site area - 238 sq.m
 Existing overall area of house - 100 sq.m

Site Boundary outline in red line

| | | | | | |
|--------------------------------------|------------|----|--|--|--|
| Existing plans, Elevation & Sections | | | Alan and Niamh MacMenamin Extension and refurbishment at 56 Knocklyon Green | | |
| 22-279-PD-001 | | | NOONAN MORAN ARCHITECTURE | | |
| As Shown | April 2022 | A1 | | | |