


NOTE:  
 1. Not dimensioned to be scaled from this drawing.  
 2. All dimensions to be checked on site.  
 3. This drawing to be read in conjunction with relevant consultants drawings.

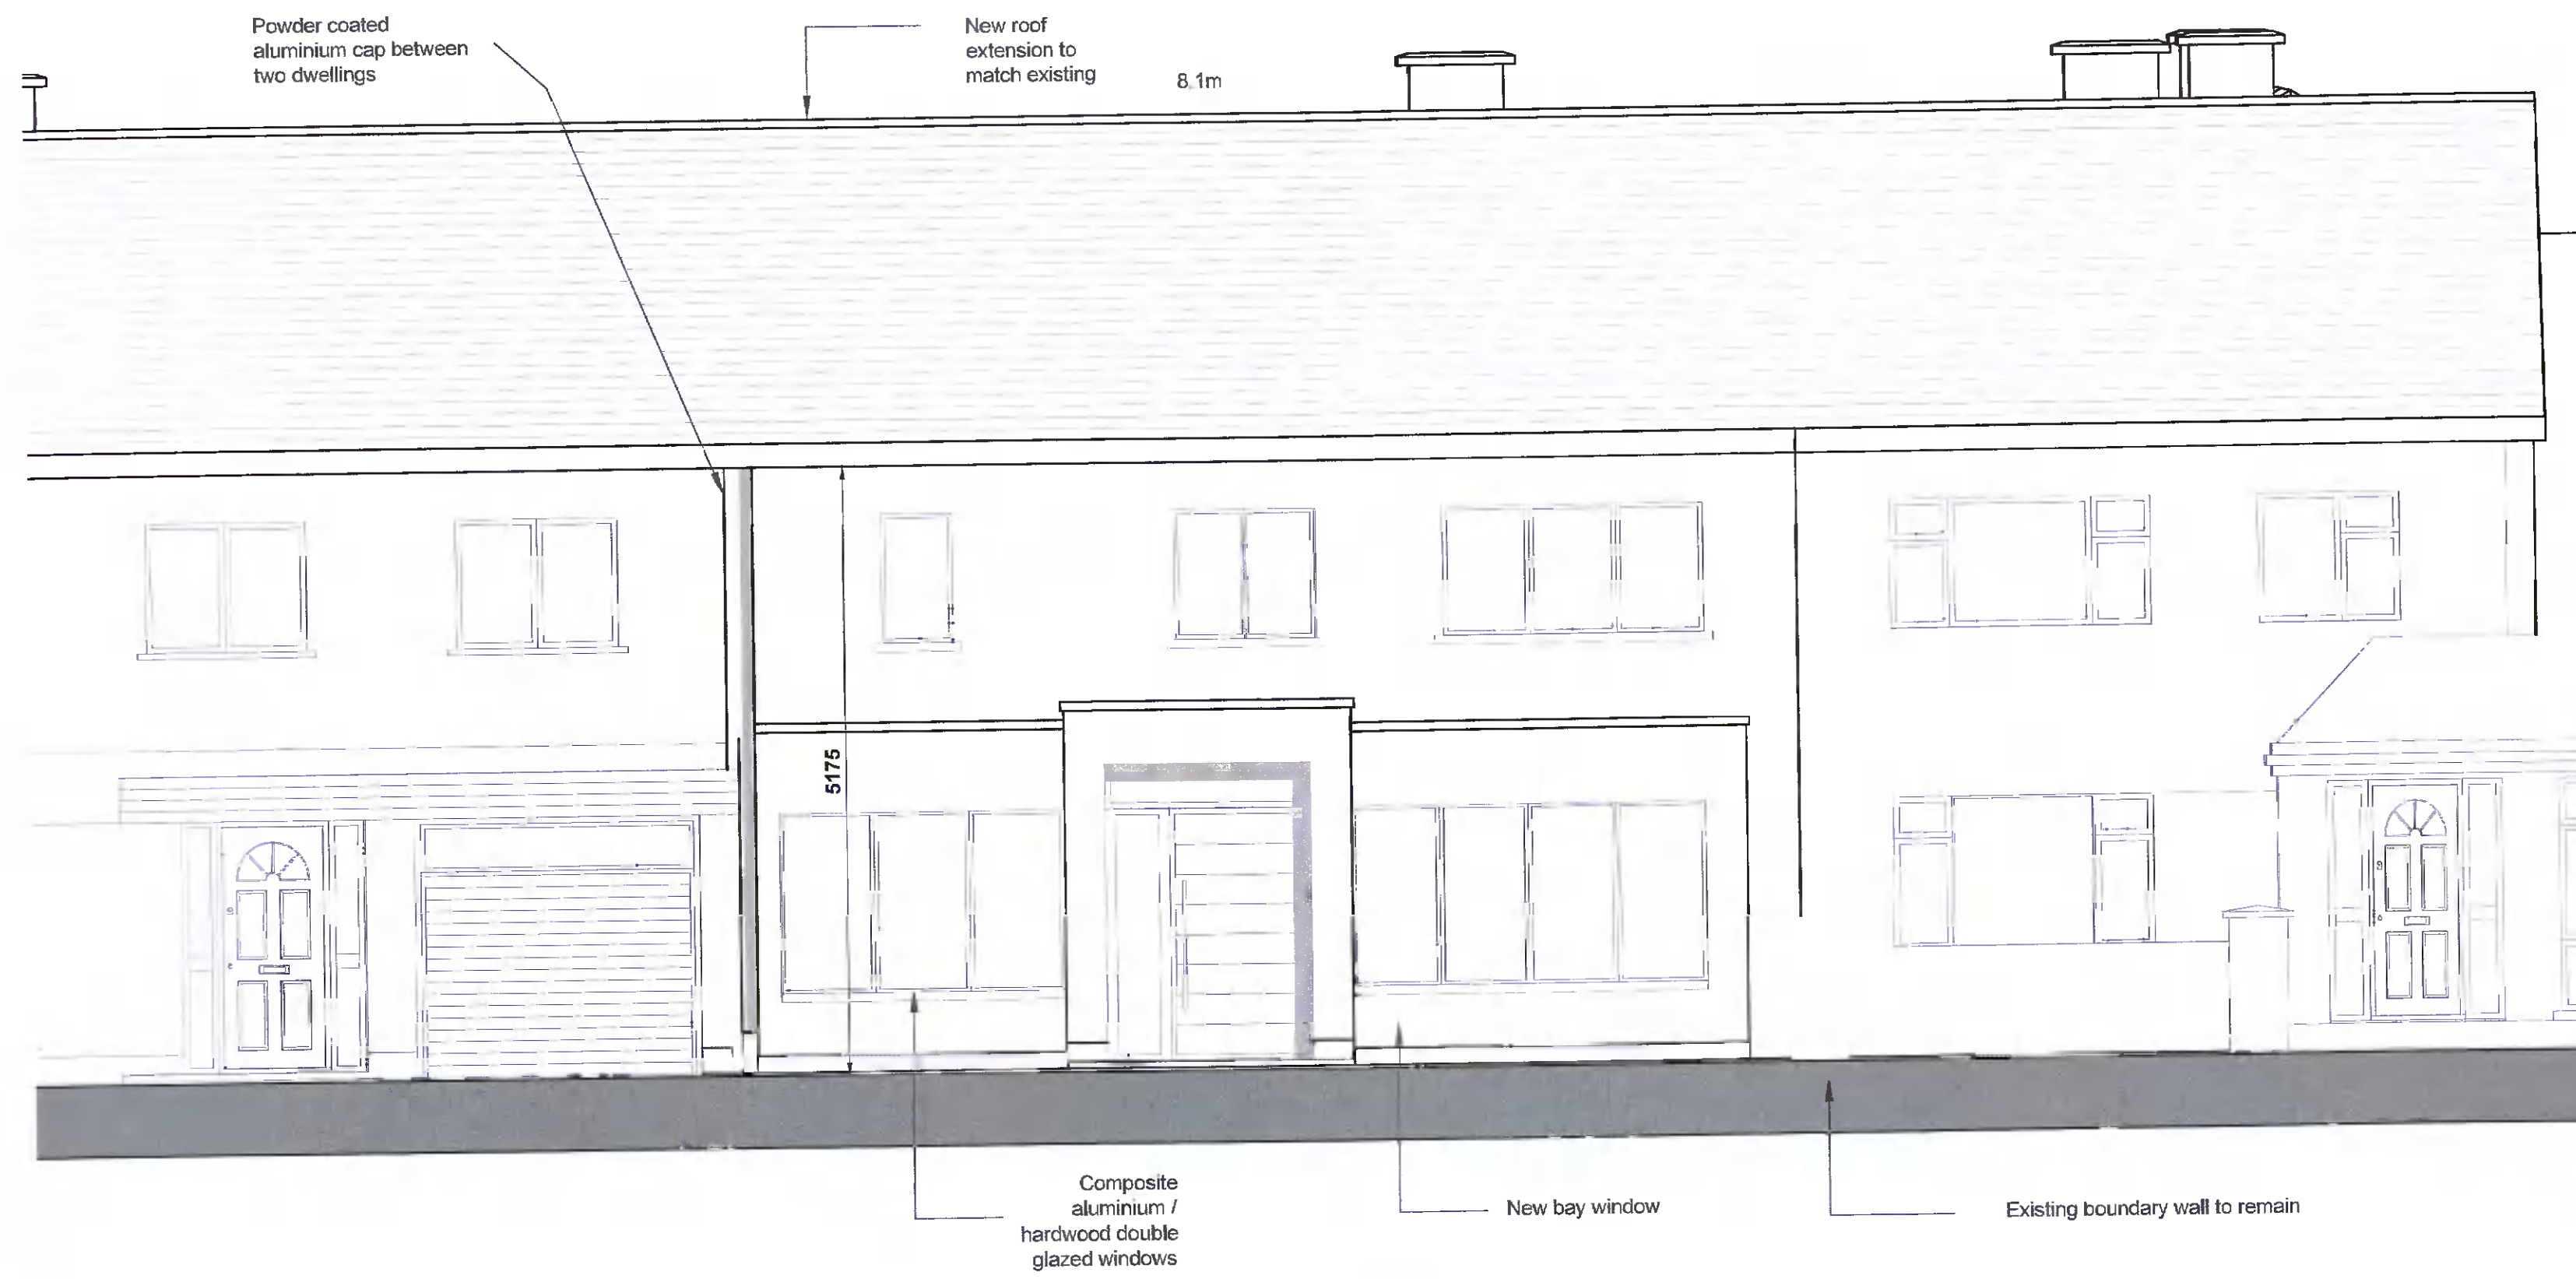


Proposed Front Elevation  
 Scale 1:50 @ A1

58 Knocklyon Green

56 Knocklyon Green

54 Knocklyon Green

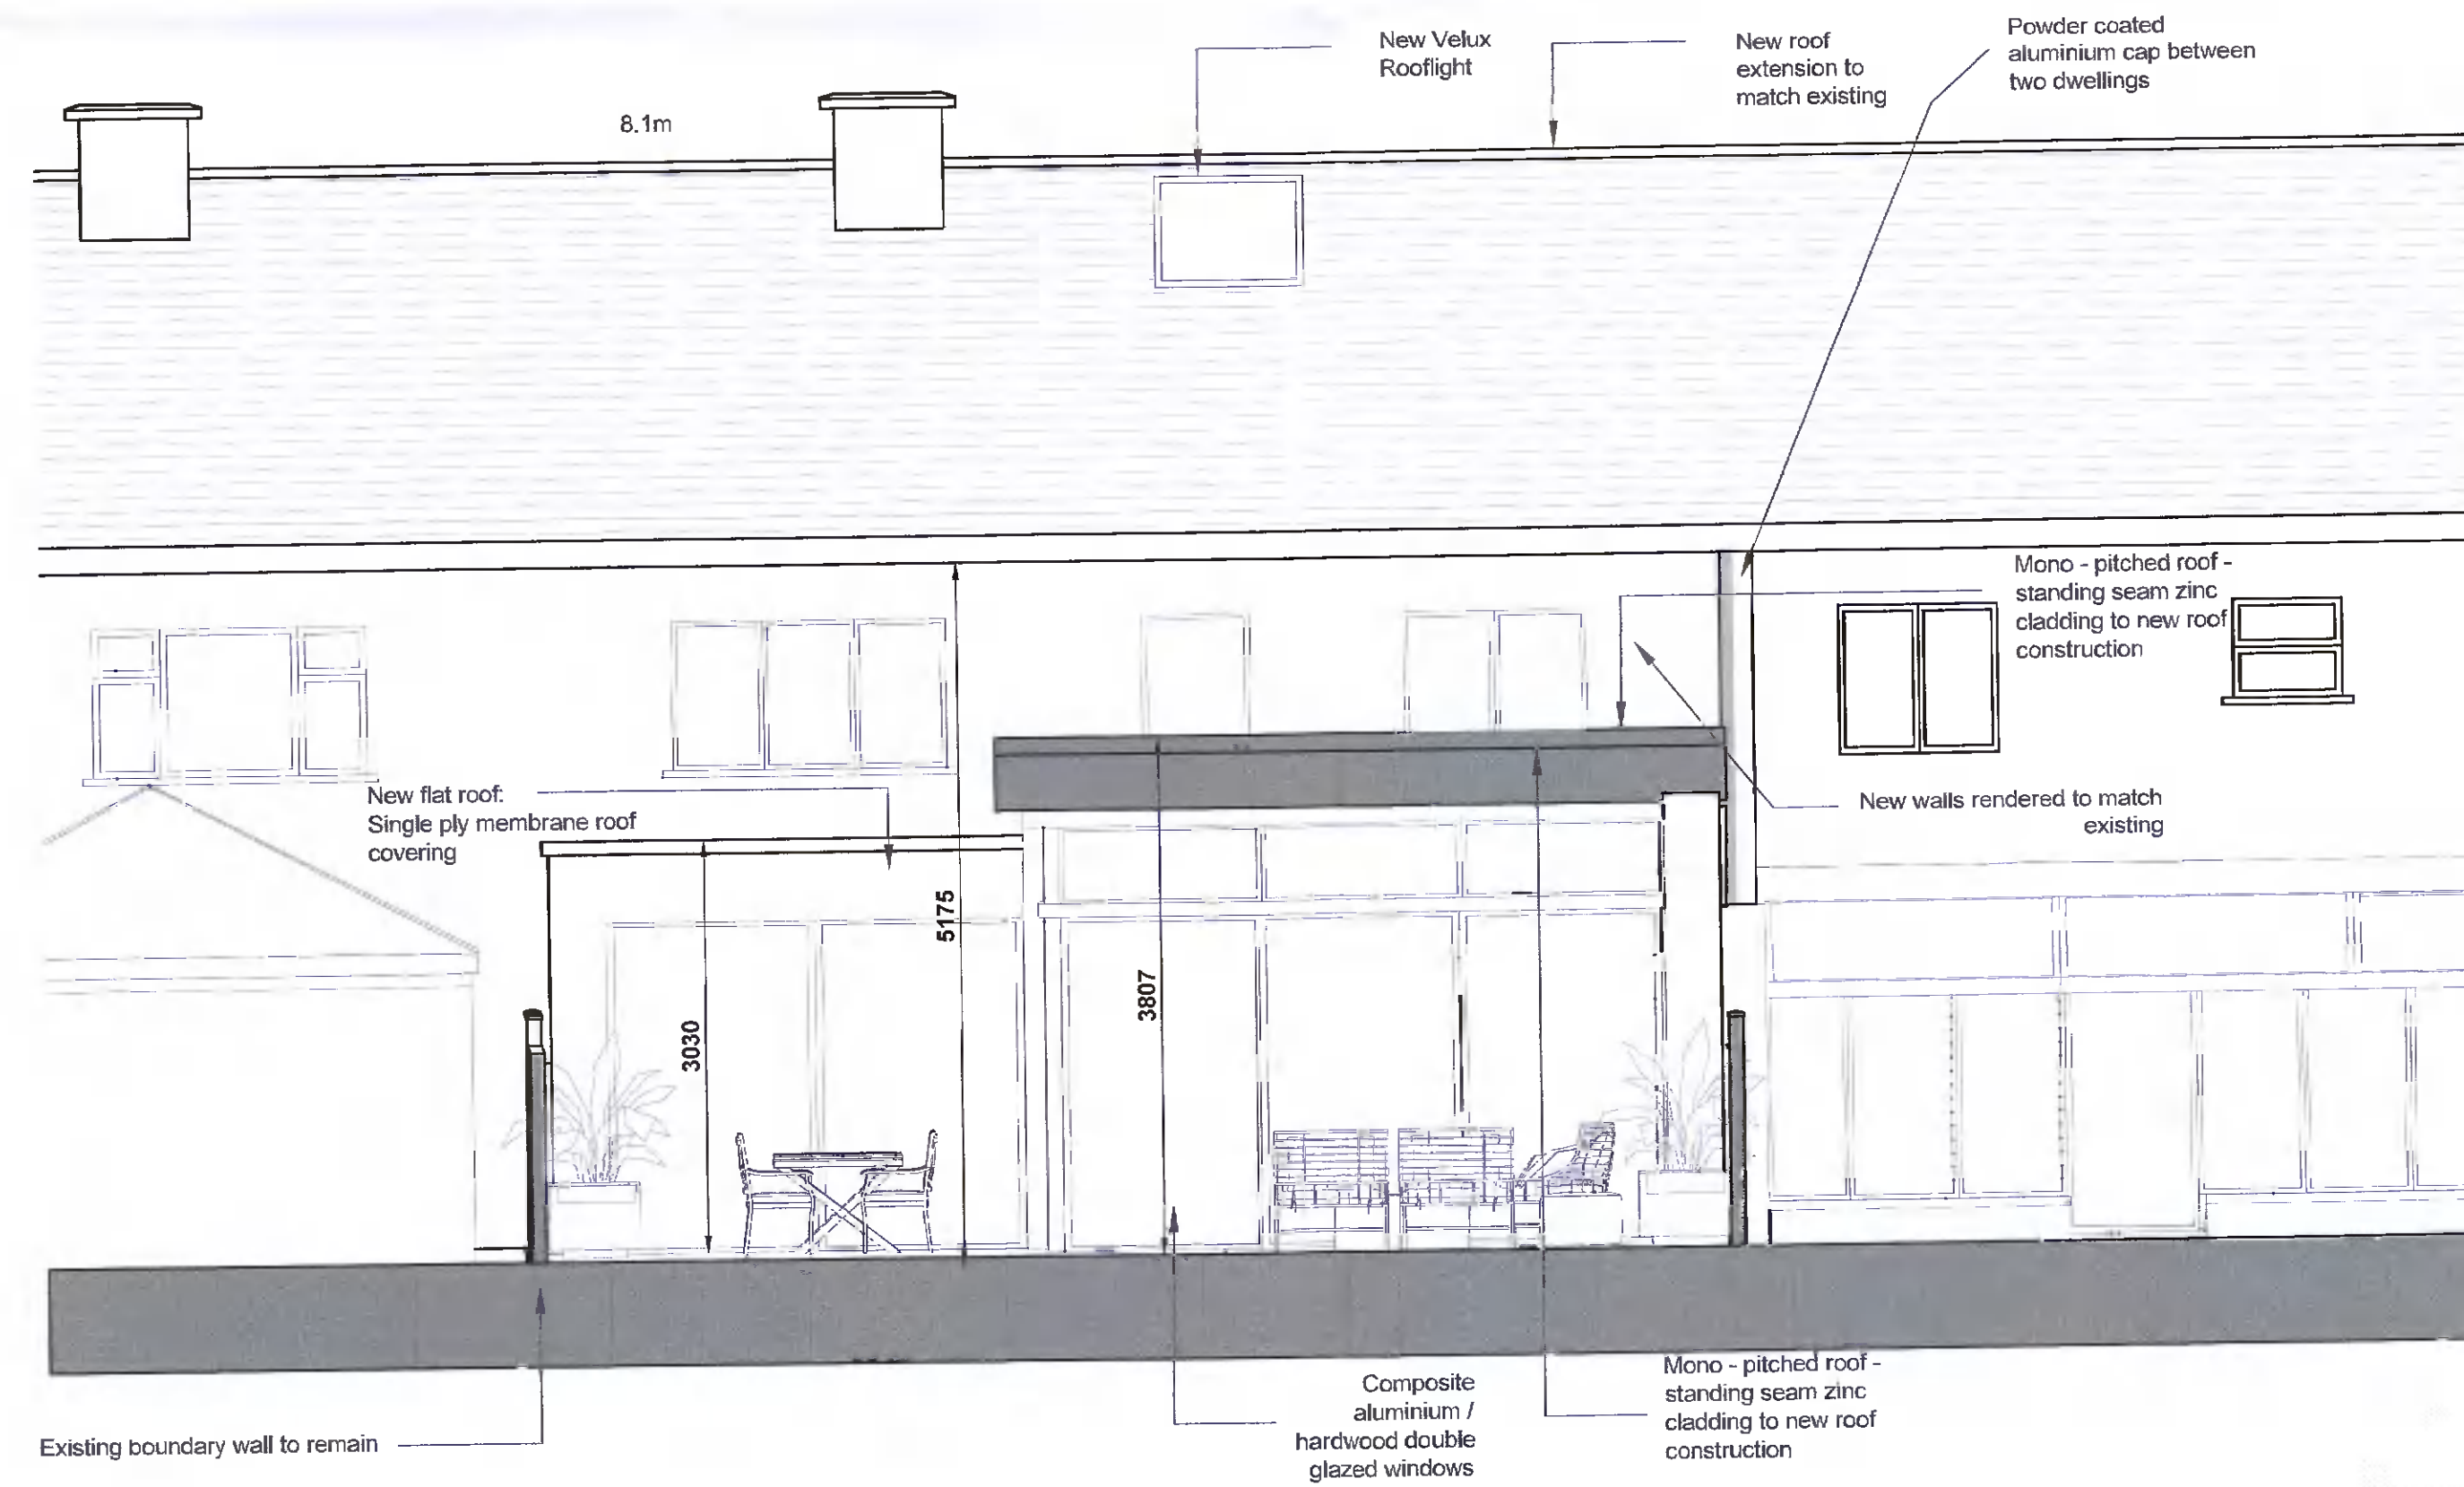

Proposed Rear Elevation  
 Scale 1:50 @ A1

58 Knocklyon Green

56 Knocklyon Green

54 Knocklyon Green

Proposed Elevations		Alan and Niamh MacMenamin Extension and refurbishment at 56 Knocklyon Green	
22-279-PD-102		NOONAN MORAN ARCHITECTURE	
As Shown	April 2022	A1	