




FRONT ELEVATION  
(EXISTING)  
SCALE 1:100

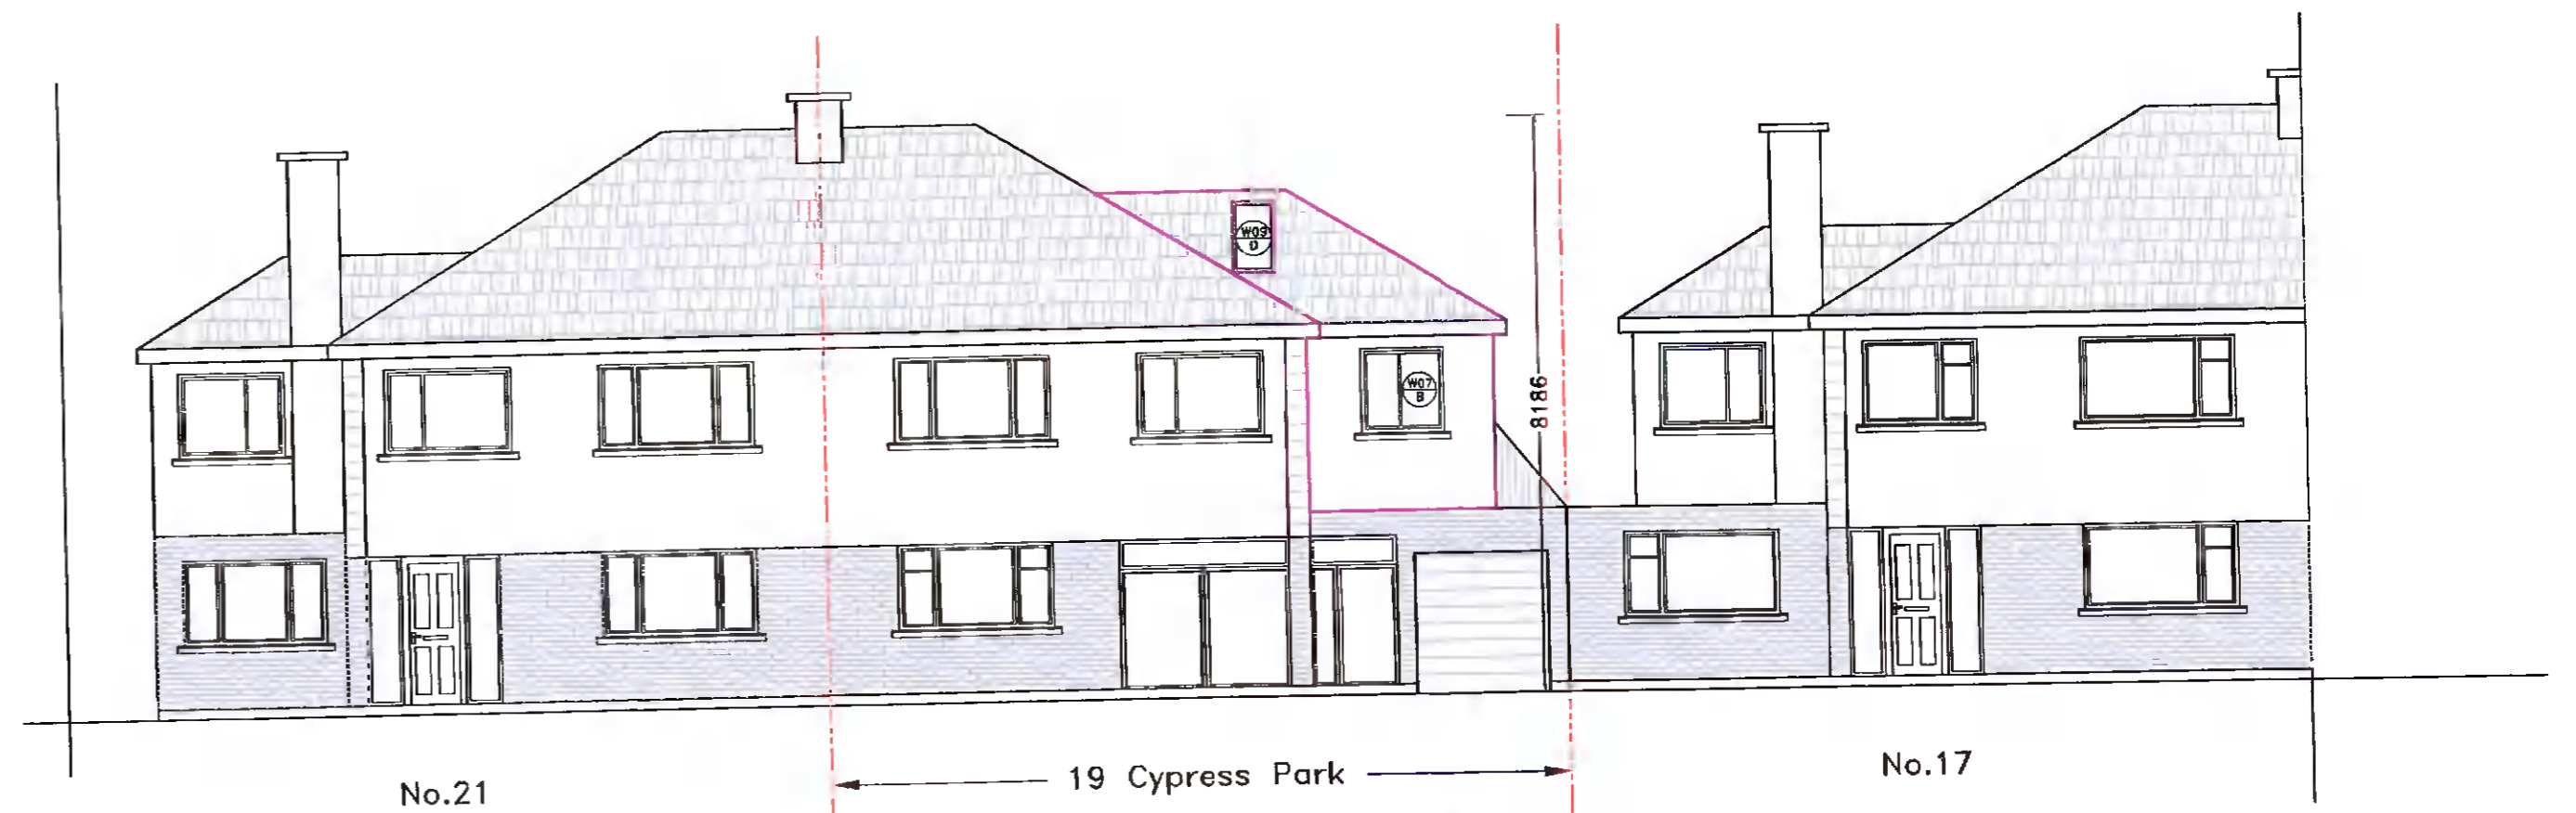


FRONT ELEVATION  
(PROPOSED)  
SCALE 1:100

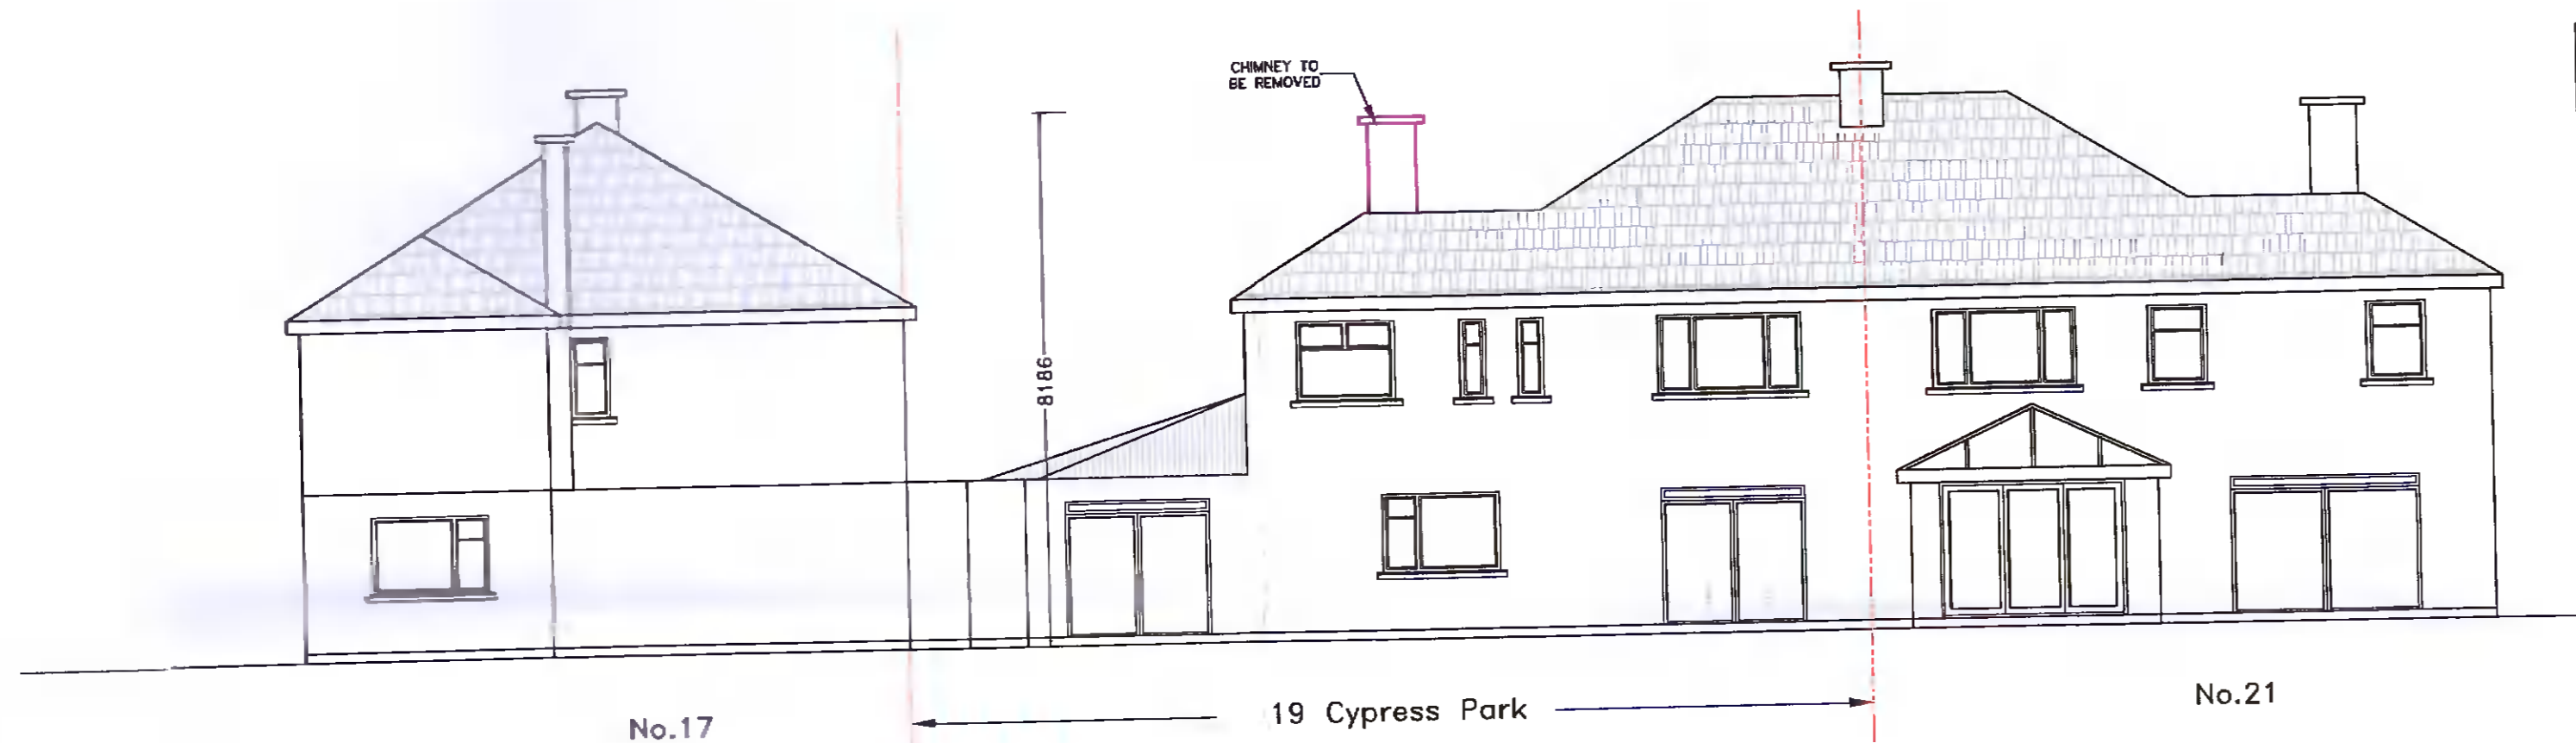


REAR ELEVATION  
(EXISTING)  
SCALE 1:100

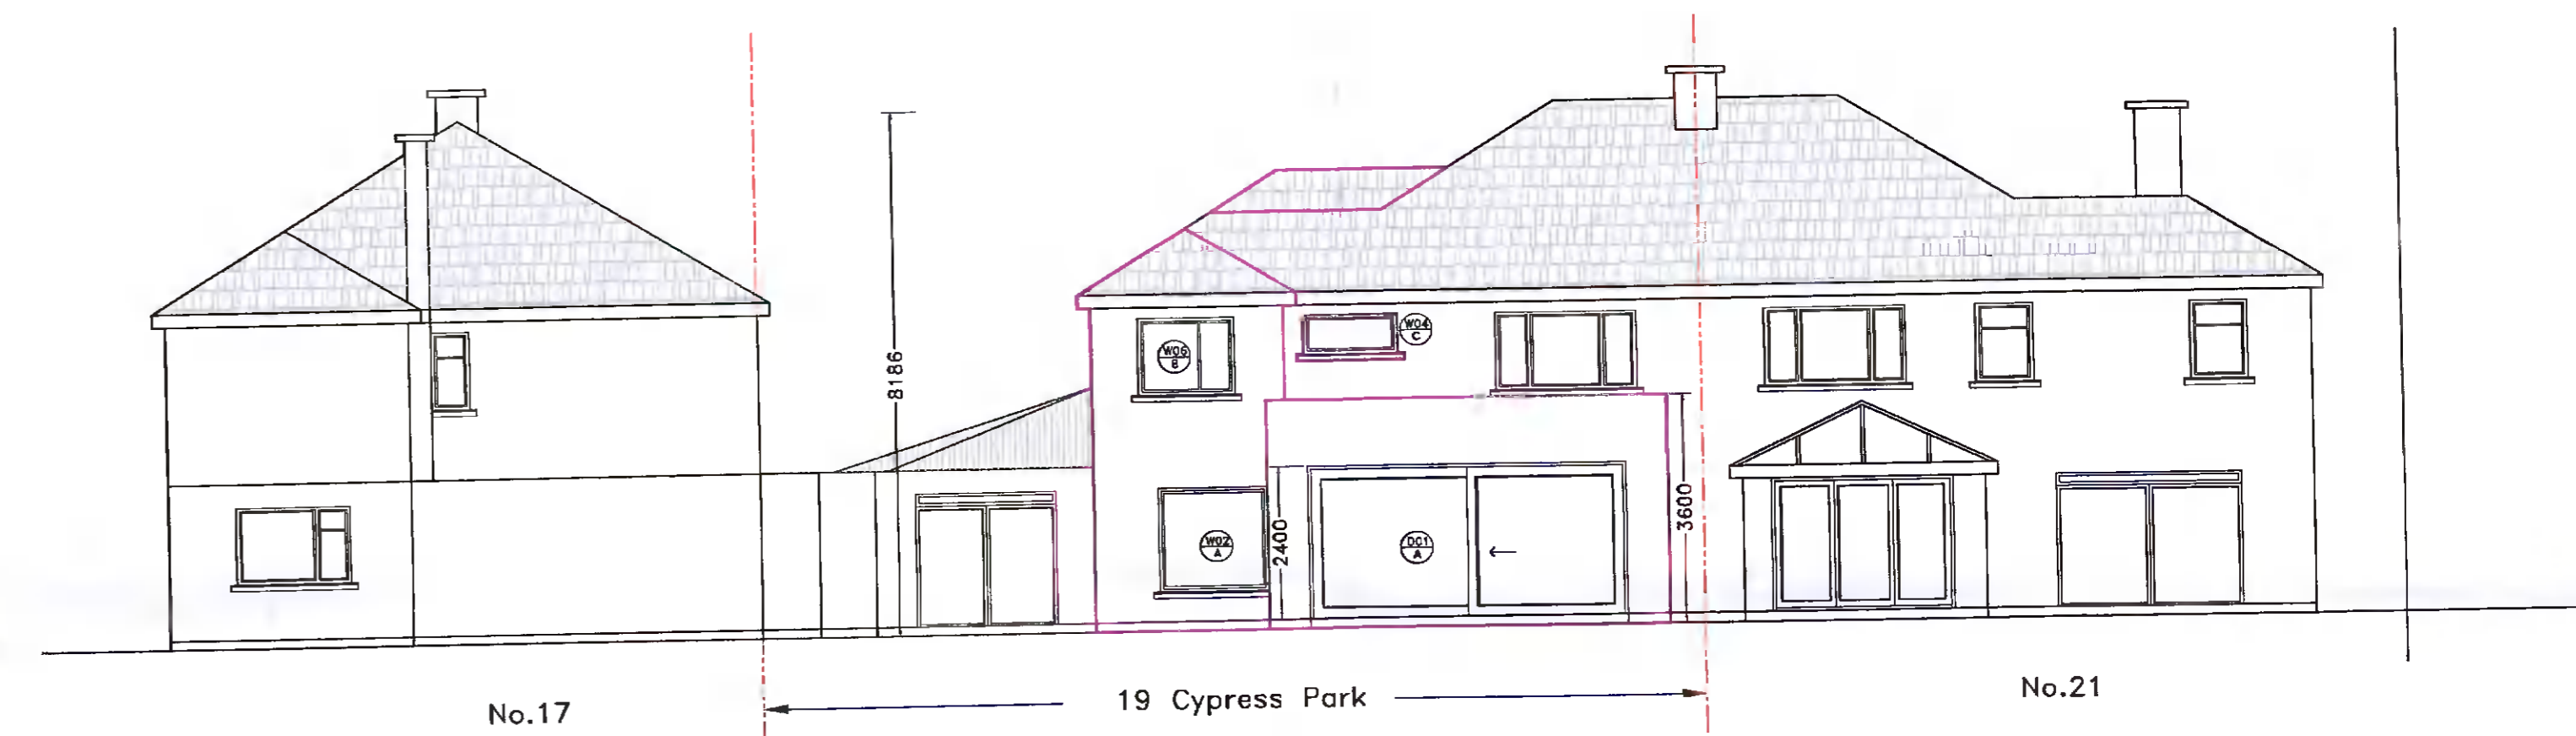


REAR ELEVATION  
(PROPOSED)  
SCALE 1:100

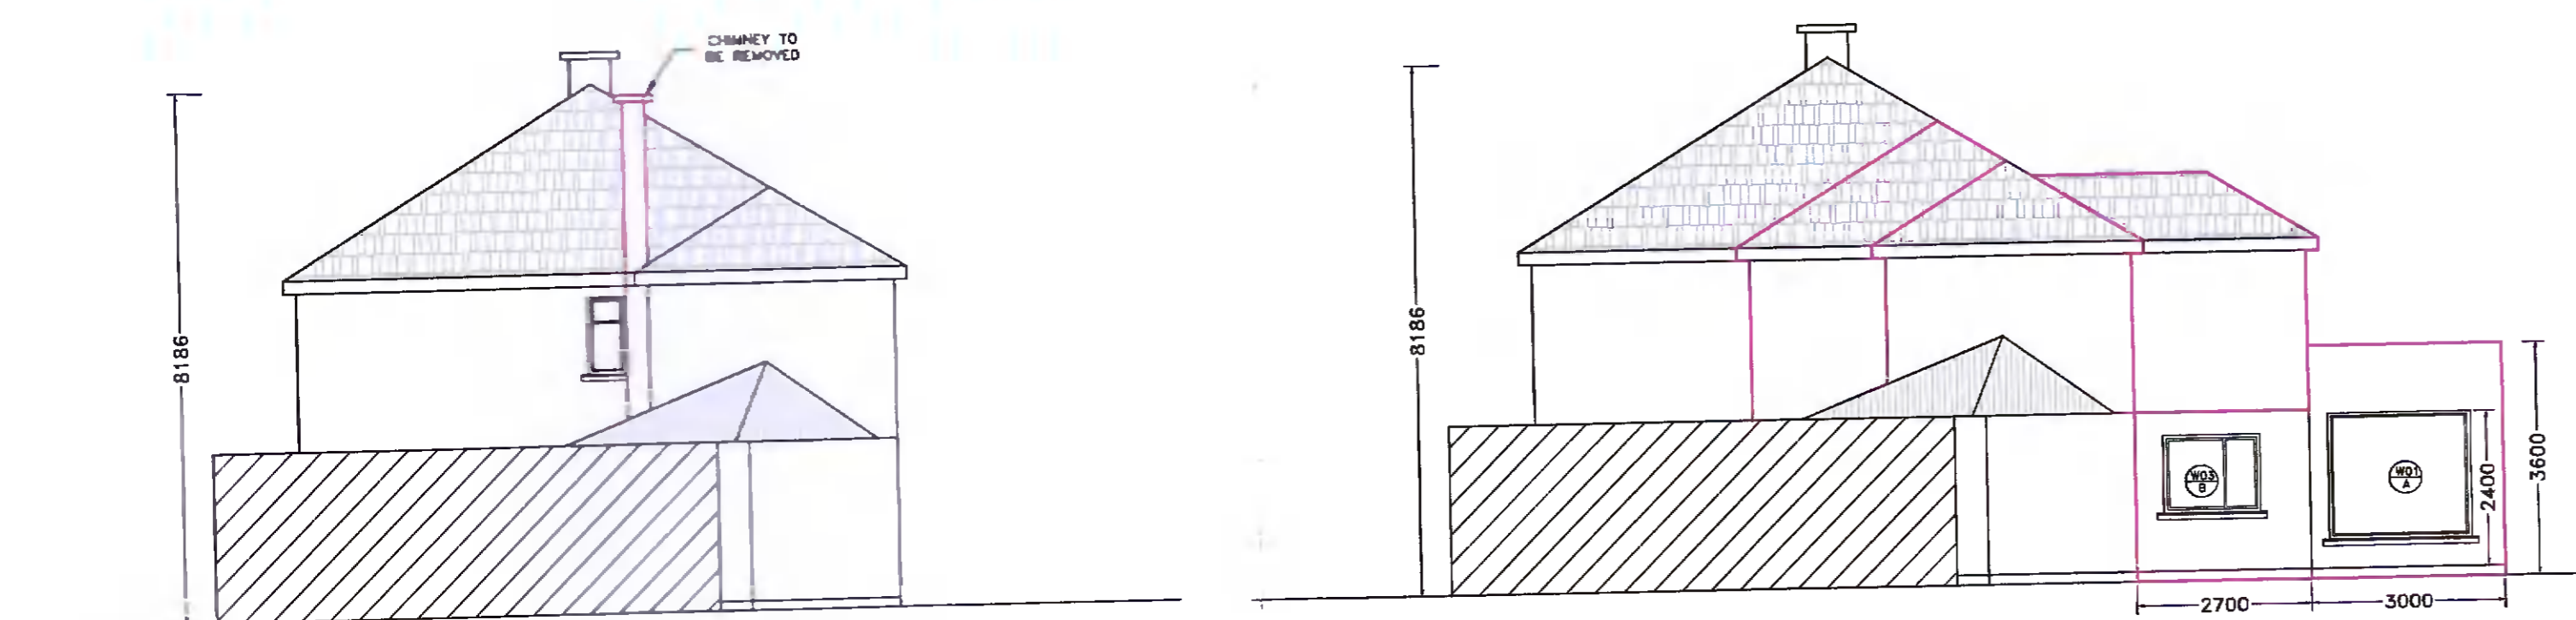


SIDE ELEVATION  
(EXISTING)  
SCALE 1:100

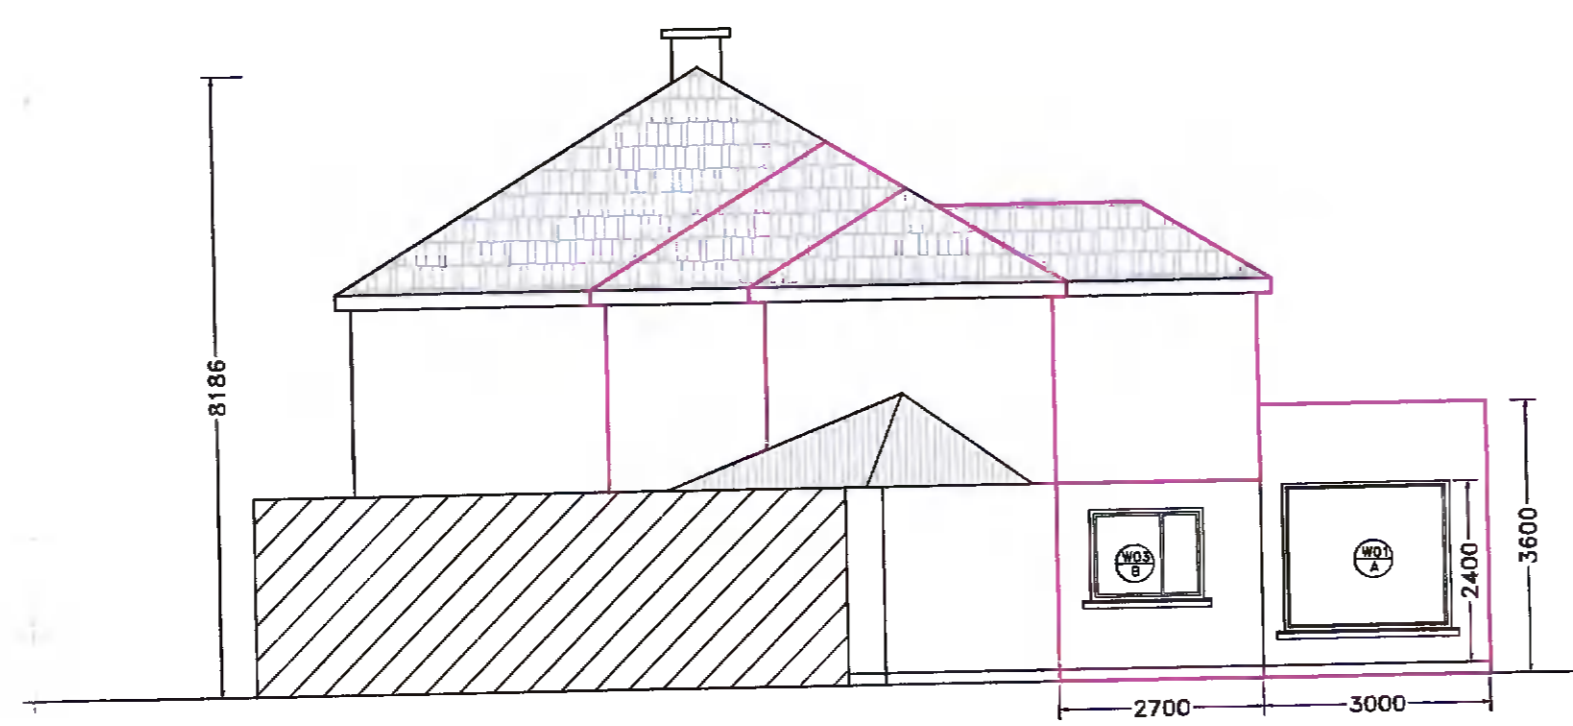

SIDE ELEVATION  
(PROPOSED)  
SCALE 1:100

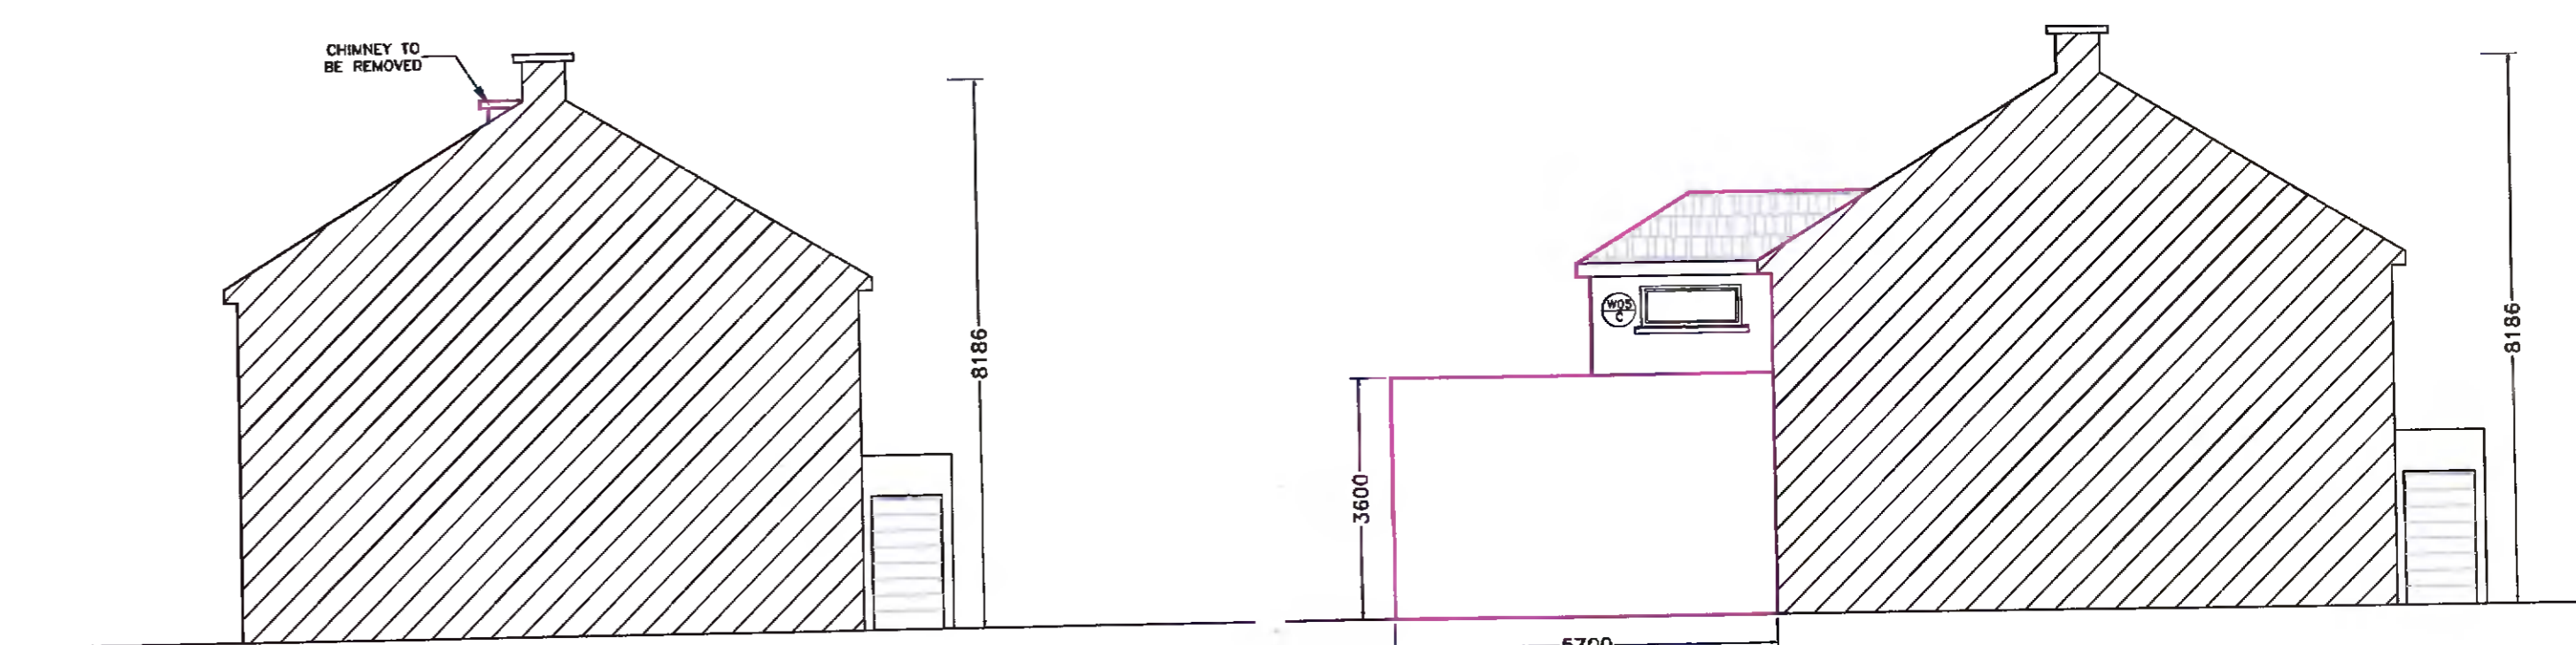

SIDE ELEVATION  
(EXISTING)  
SCALE 1:100

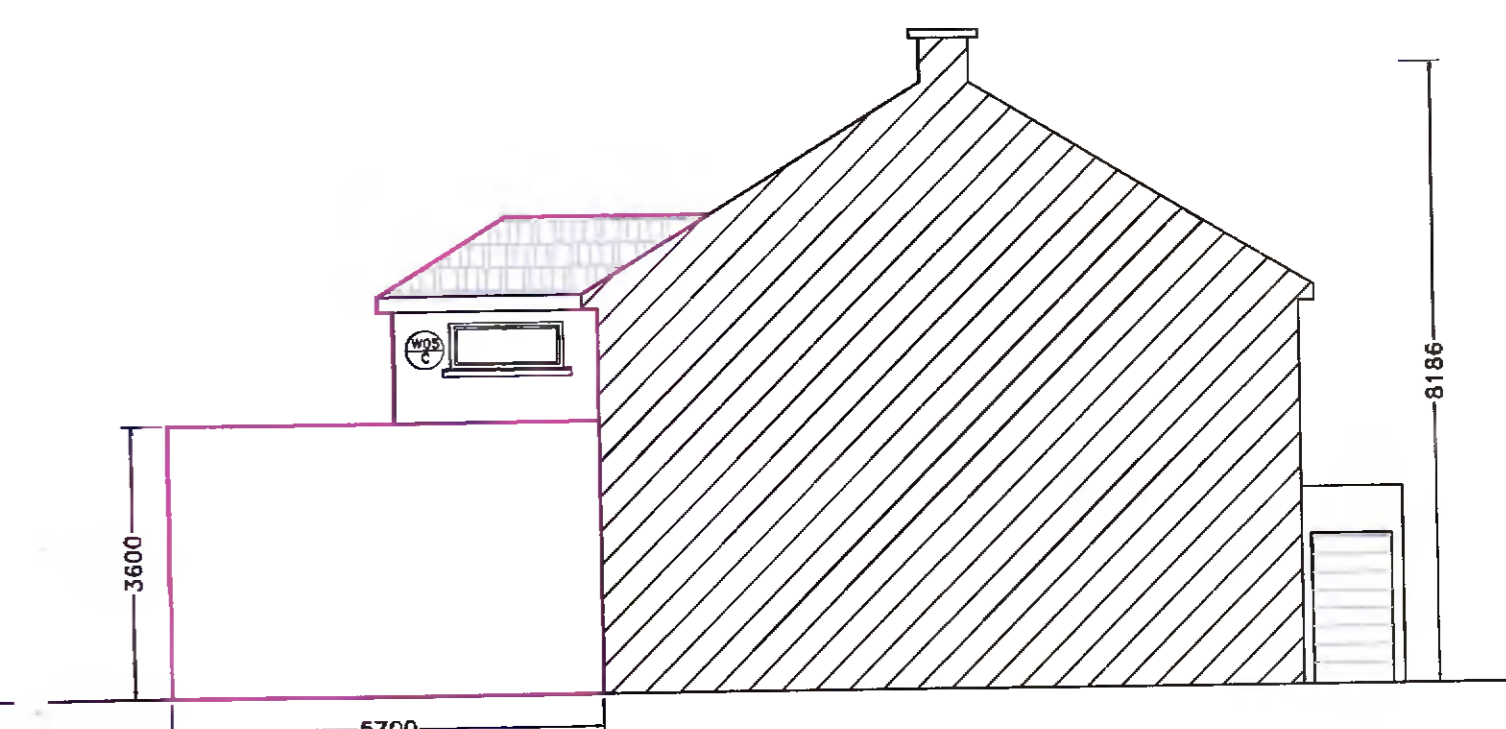

SIDE ELEVATION  
(PROPOSED)  
SCALE 1:100

SPECIFICATIONS  
External finishes to match existing  
Gutters and downpipes to match existing  
Roof finishes to match existing  
Windows and doors UPVC or wood to match existing

NOTES:  
Drawings not to be scaled from. Use written dimensions only.  
Setting out dimensions to be checked against plans.  
To be used with other drawings and specifications.  
Any discrepancies in dimensions or specifications to be brought to the attention Architect Engineer Builder.  
All structures to be confirmed by Engineer.  
DRAWINGS NOT FOR CONSTRUCTION PURPOSES  
CHANGES IN MAGENTA

DRAWINGS BY  
KEVIN TIERNAN  
ARCHITECT SERVICES  
19 ARANLEIGH GARDENS  
RATHFARNHAM  
DUBLIN 14  
PH 01 5349272  
www.architectservices.ie

CLIENT: Rhonda and Stephen Wall Morris  
19 Cypress Park, Templeogue, Dublin. D6W EK40

THIS DRAWING: Elevations  
Scale 1 to 100

Area: area of entire site 720 sq.m  
area of existing house incl. garage 185sq.m  
area of new extensions 48sq.m