


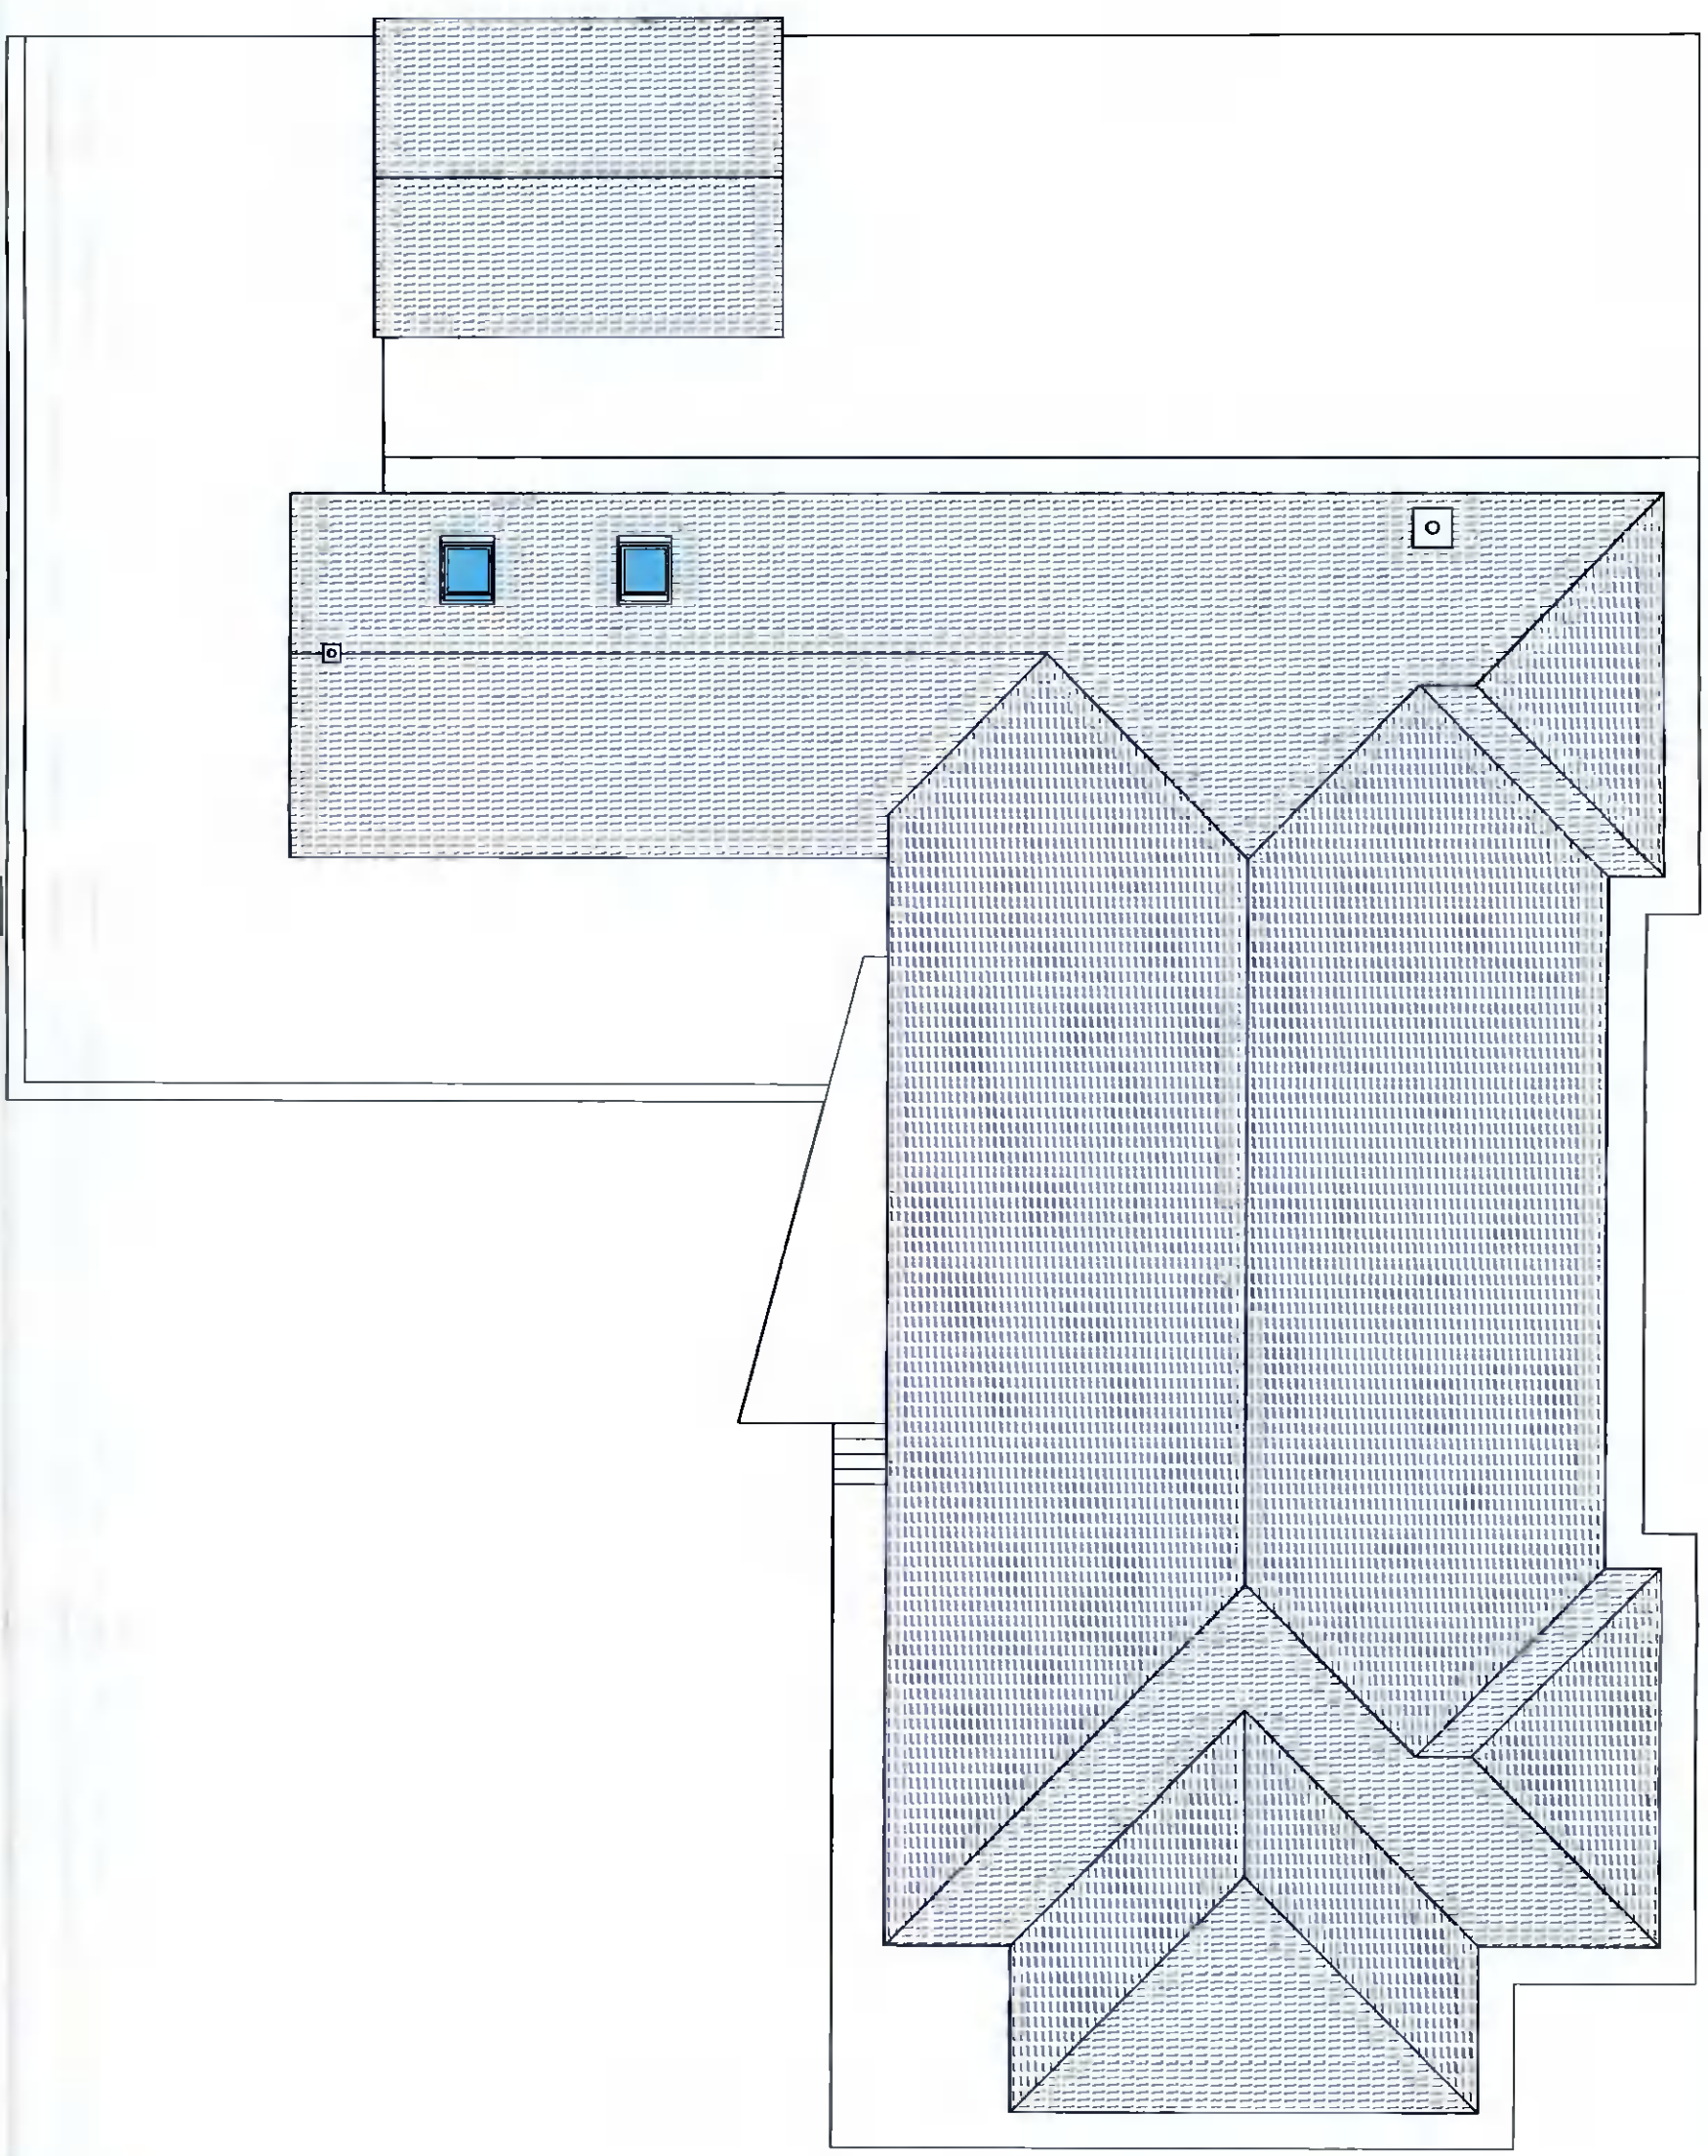

**Roof Plan --  
Existing**  
Scale: 1/125



—JA

NOTE: THIS DRAWING IS THE COPYRIGHT OF DONAL MCNALLY ARCHITECTS  
ALL DIMENSIONS TO BE CHECKED ON SITE  
ANY DISCREPANCIES TO BE REFERRED BACK TO THE ARCHITECTS

Revision	Date	Description

Planning Application Drawing

Job Title:	Formviale, Kill, Co. Dublin	Drawn:	DMN	<b>DONAL MCNALLY</b> ARCHITECTS <small>5 White Swan Business Centre,          50-52 White Swan Road,          Dublin 8          T: 01 454 4444          F: 01 454 4445          www.donalmcnally.com</small>
Drawing Title:	Existing Roof Plan	Scale:	1:125	
Drawing No:	22.11 / Pl / 003	Rev:	---	