


Front Elevation --
Proposed
Scale: 1/125

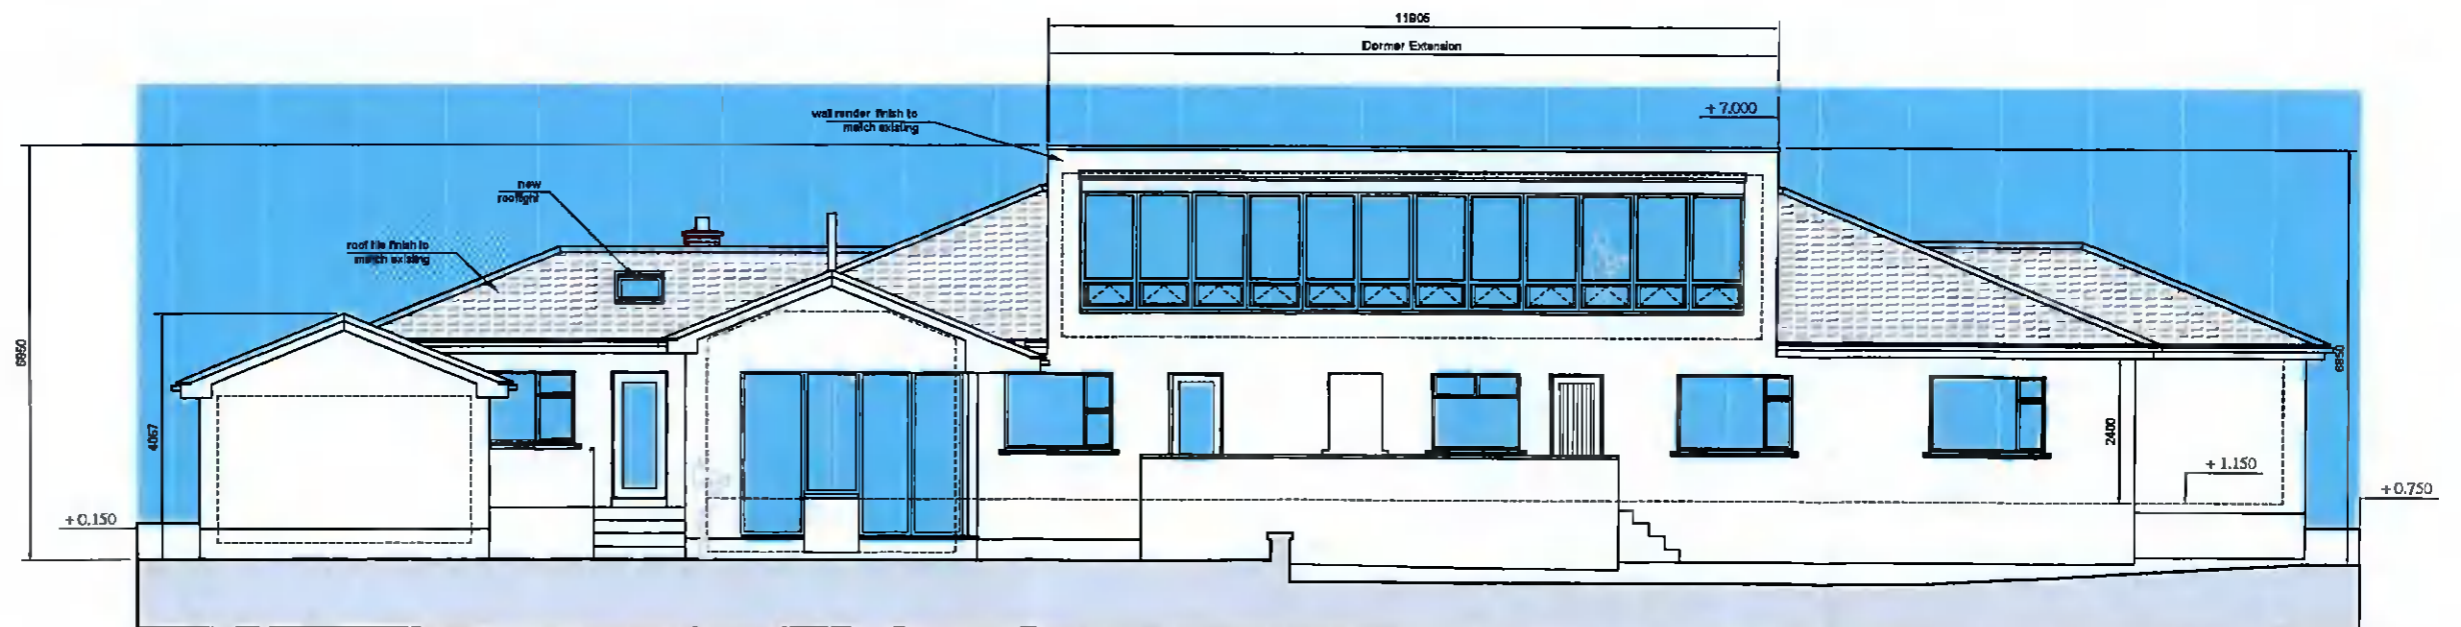

Rear Elevation --
Proposed
Scale: 1/125

NOTE: THIS DRAWING IS THE COPYRIGHT OF DONAL McNALLY ARCHITECTS
ALL DIMENSIONS TO BE CHECKED ON SITE
ANY DISCREPANCIES TO BE REFERRED BACK TO THE ARCHITECTS

Planning Application Drawing

Job Title:	Farmvale, Kill, Co. Dublin	Drawn:	DMN	DONAL McNALLY ARCHITECTS 6 White Swan Business Centre, SCR, Dublin 6 Tel: 01-451 0816 email: info@donal-mcnally.com
Drawing Title:	Proposed Front & Rear Elevations	Scale:	1:125	
Drawing No:	22.11 / PI / 007	Rev:	-----	

Revision	Date	Description