


LEGEND


Car Parking Area
2 no. spaces allocated to
16 Mountodwn Rd

Boundary Line of 16
Mountdown Road

Location of Site Notice
on Front Column of
16 Mountdown Rd

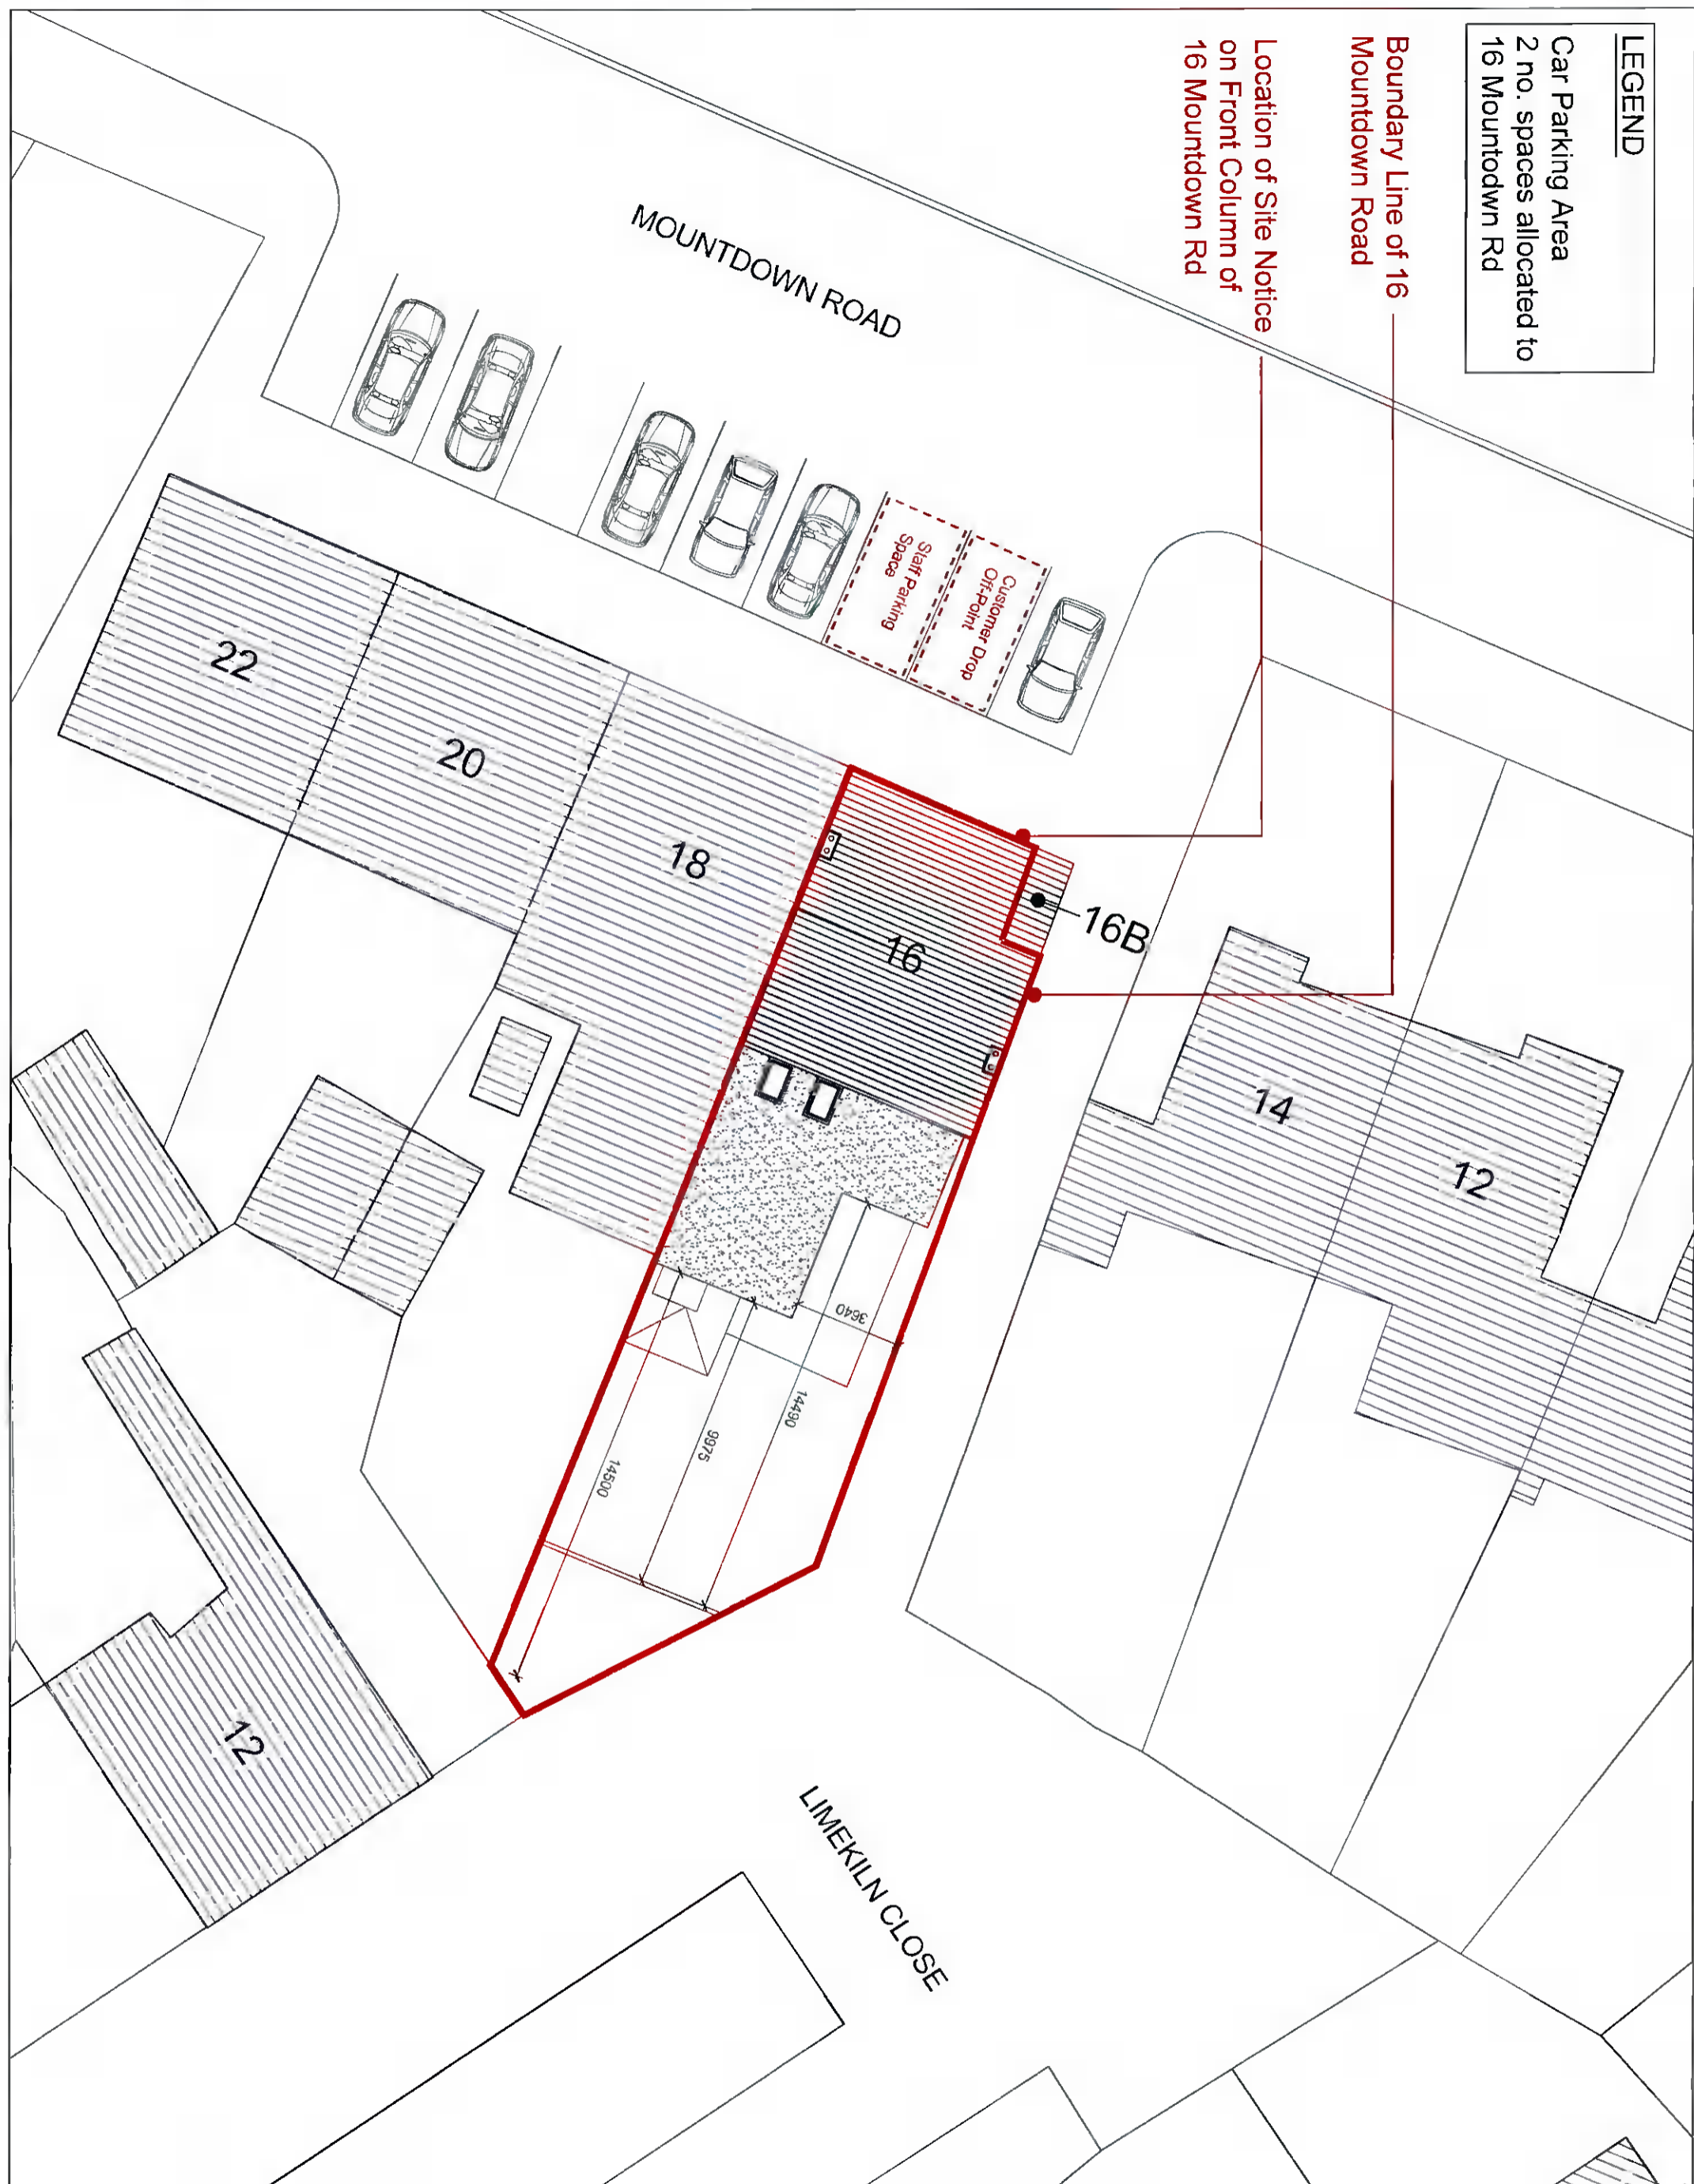

GENERAL NOTES
Do not scale from drawings. Use agreed dimensions only. All dimensions are in millimetres unless otherwise stated. The Architect shall be notified of any discrepancies. Drawing copyright © Callan Payne Architects.

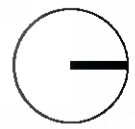

1	Site Plan	1:100
2	Roof Plan	1:100
3	Site Plan	1:100
4	Roof Plan	1:100
Matthew Byrne - B Arch
Callan Payne Architects
10 Mountdown Road, Windmill, Dublin 12.

Project: Planning Application
16 Mountdown Road, Windmill, Dublin 12.
Date: 03.05.22
Scale: 1:100

Site Plan
Roof Plan & SITE PLAN
211107_SK_110