



GENERAL NOTES
 Do not scale from drawing. Use figured dimensions only. All dimensions and levels must be verified on site before proceeding with works. The Architect must be notified of any discrepancies. Drawings copyright of C.Ún Payne Architects.

LEGEND
 --- Site Boundary

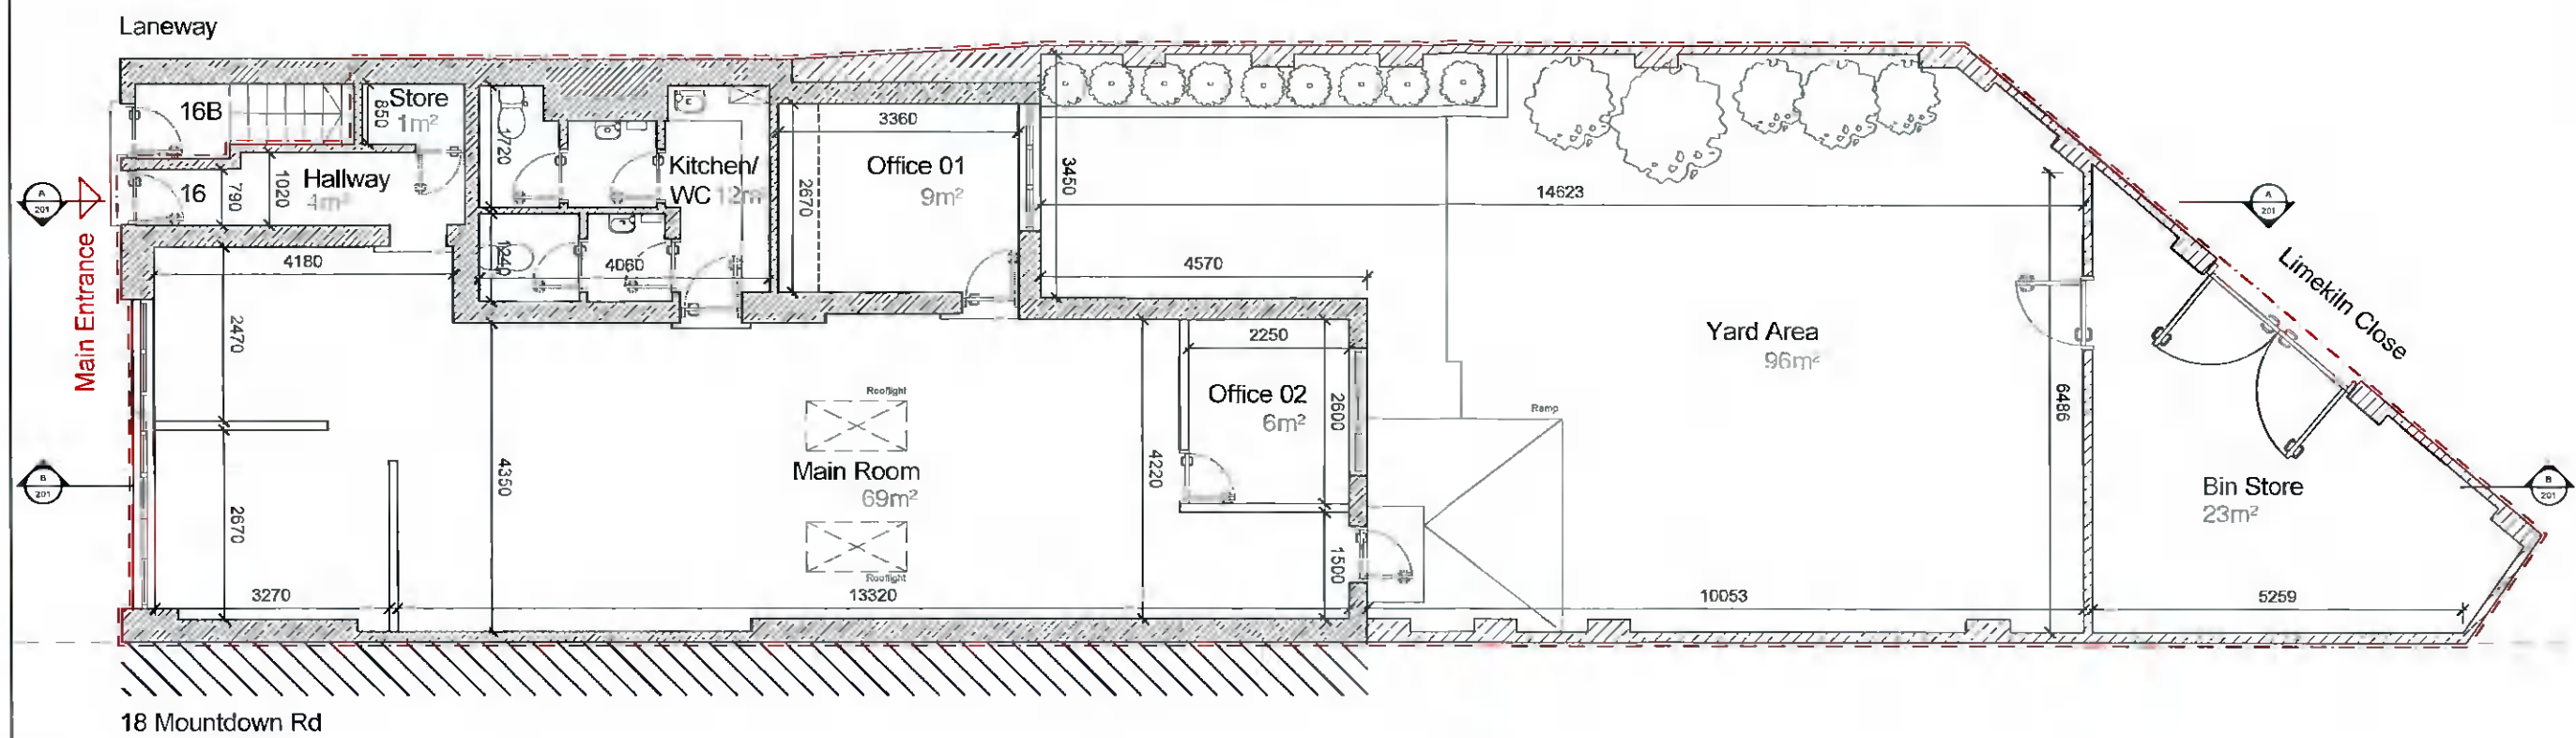

EXISTING PLAN
 GROUND FLOOR UNIT

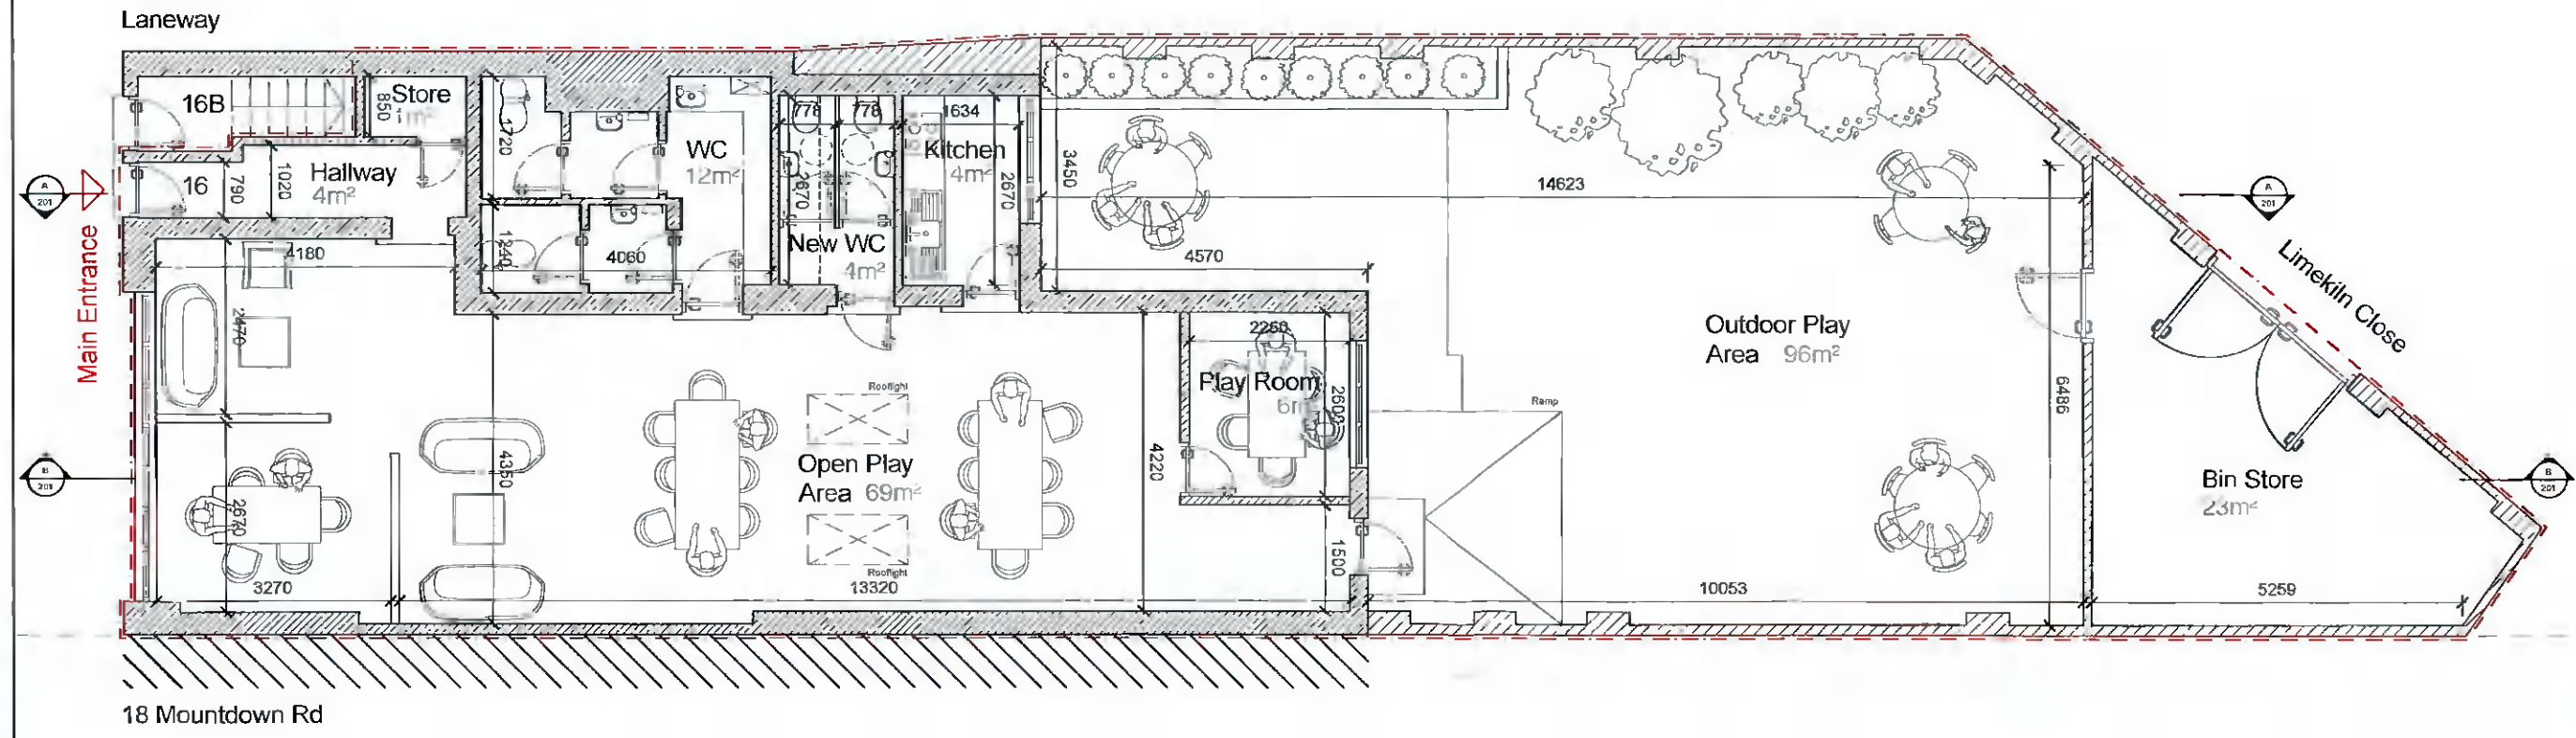

PROPOSED PLAN
 GROUND FLOOR UNIT



Rev	Date	Comment
C	-	-
B	-	-
A	-	-

Matthew Byrne - B Arch
 217 Lane County Rd
 Dublin D18 V1C7
 Ireland
 01 252 281 4471
 matbyrne@matbyrne.ie

Project
 Planning Application
 16 Mountdown Road, Whitehall, Dublin 12.
 D12 FY66

Drawing No
 EXISTING & PROPOSED FLOOR PLANS

Drawn	Date	Scale
MB	03.05.22	1:100
Drawing number	211107_SK_100	