



GENERAL NOTES
 Do not scale from drawing. Use figured dimensions only. All dimensions and levels must be verified on site before proceeding with works. The Architect must be notified of any discrepancies. Drawings copyright of Cullen Payne Architects.

LEGEND
 --- Site Boundary

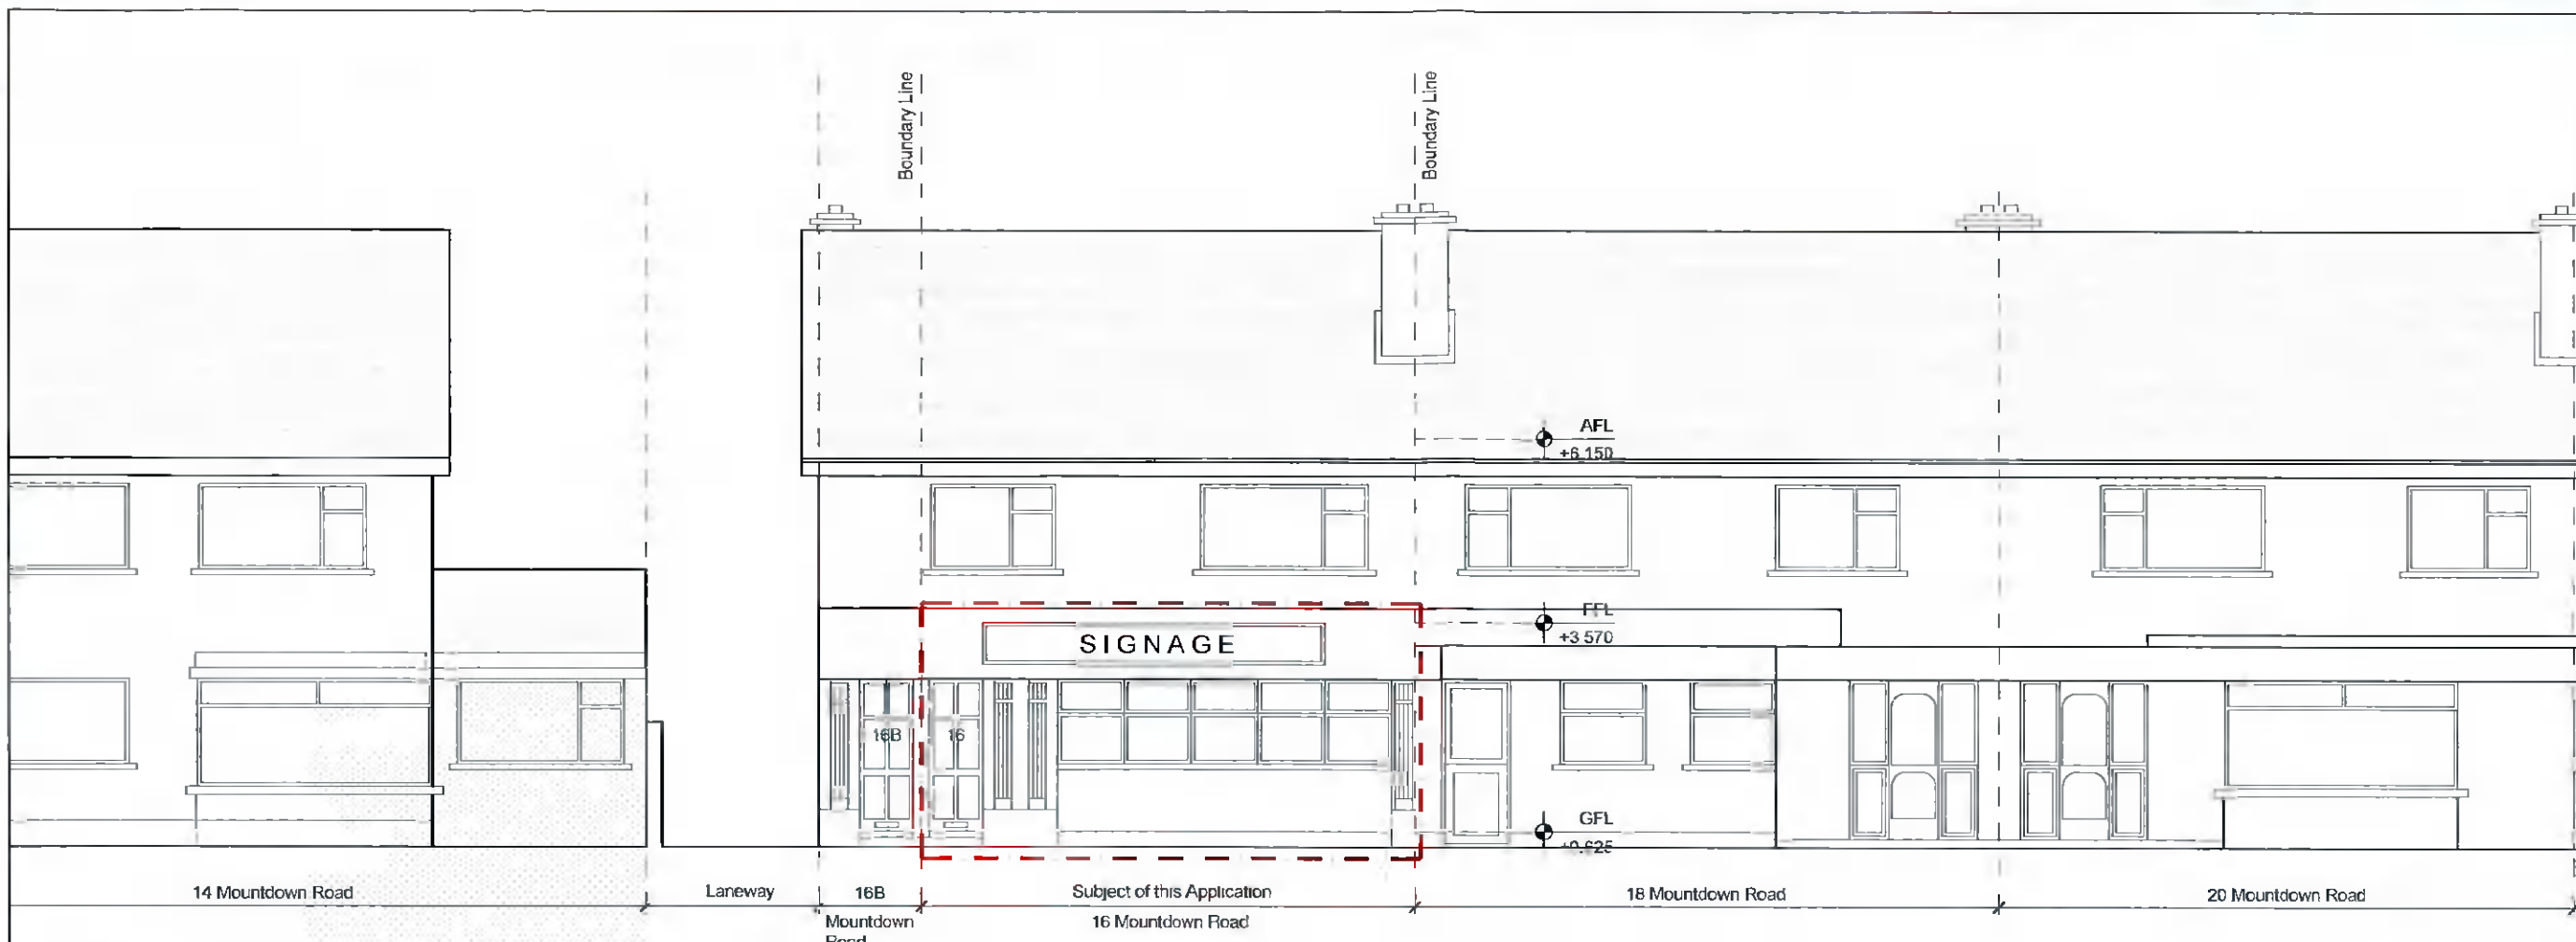

EXISTING FRONT ELEVATION (NORTH WEST)
 GROUND FLOOR UNIT

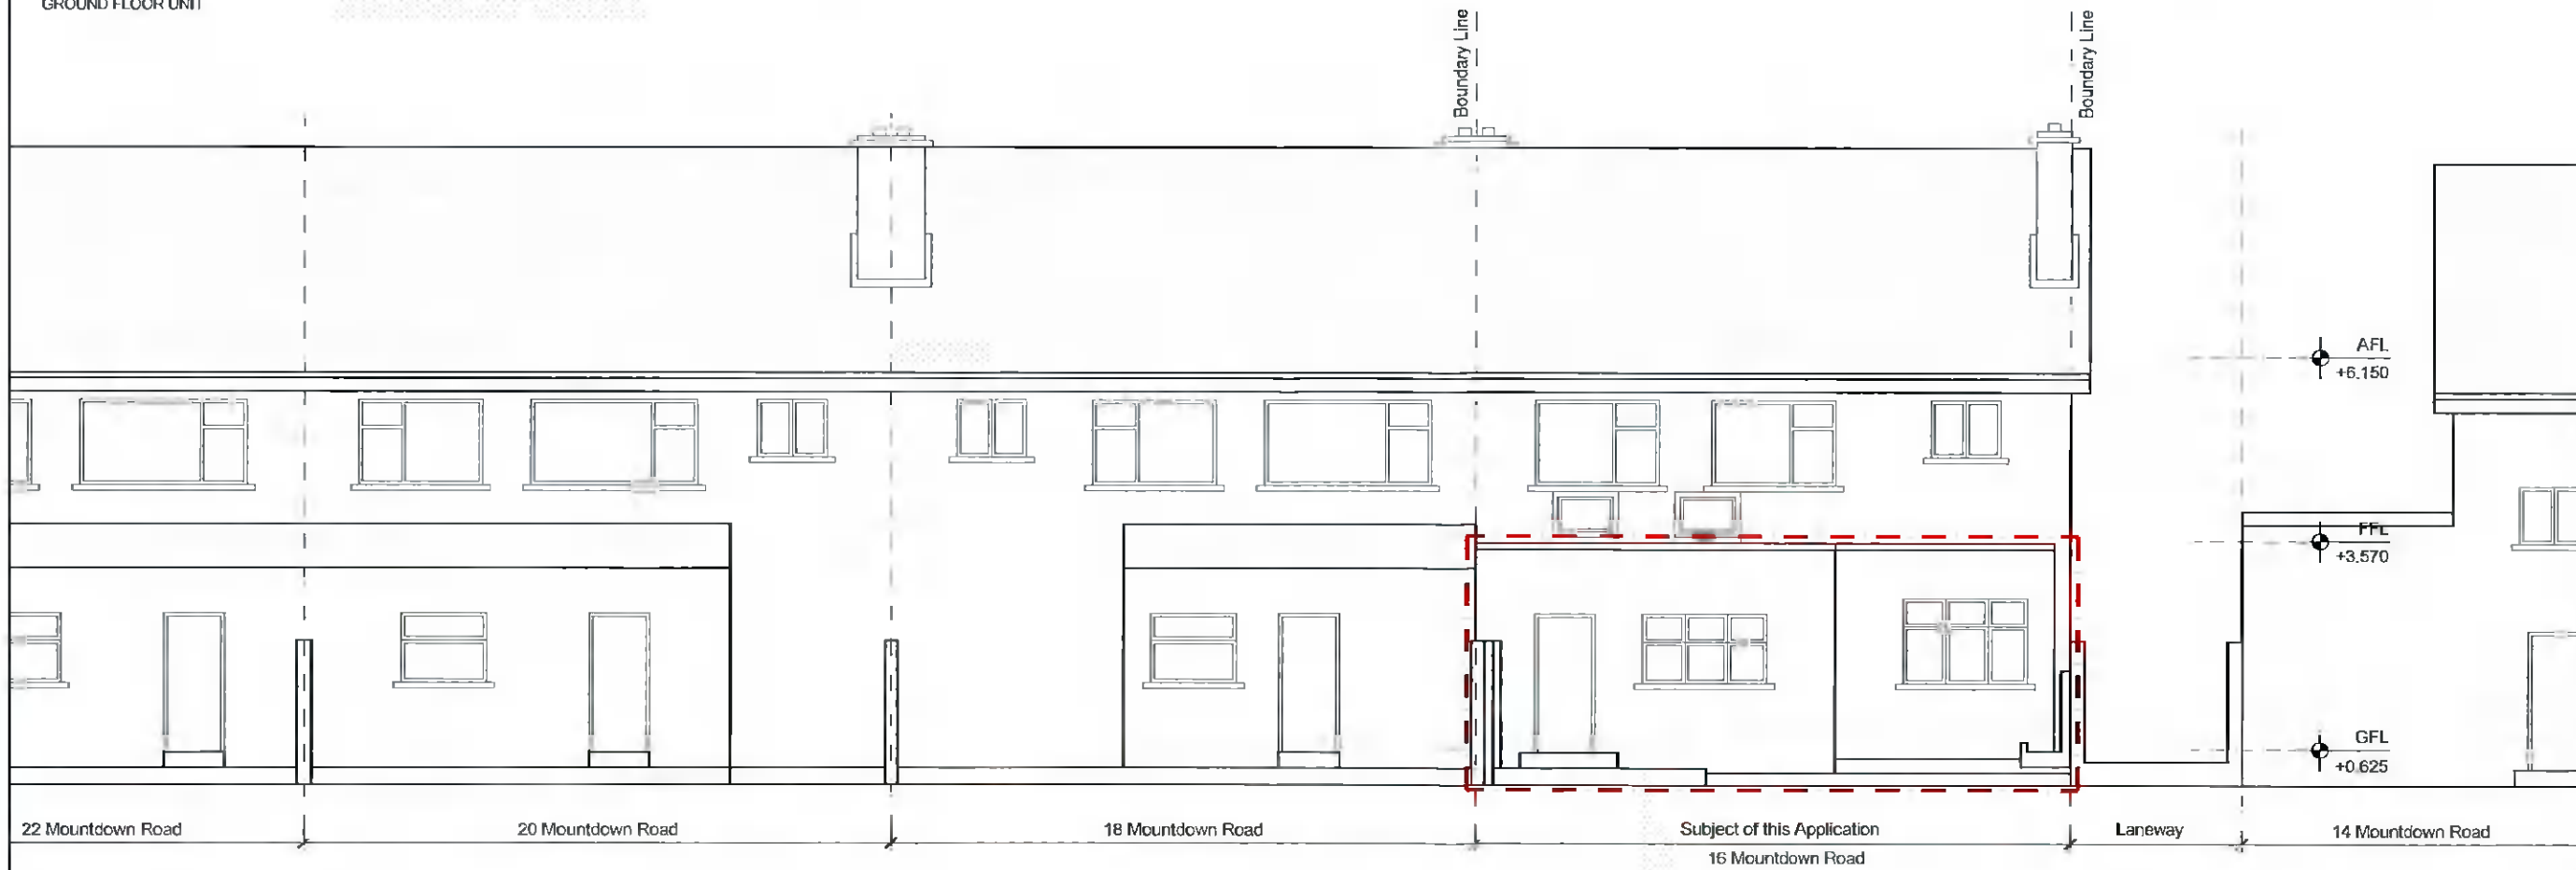

EXISTING REAR ELEVATION (SOUTH EAST)
 GROUND FLOOR UNIT



| Rev | Date | Comment |
|-----|------|---------|
| C | - | - |
| B | - | - |
| A | - | - |

Matthew Byrne - B Arch
 371 Lower Leeson Rd
 Dublin D04 W6T7
 Ireland
 01 533 8291 8033
 matbyrne@cpa.ie

Project
 Planning Application
 16 Mountdown Road, Whitehall, Dublin 12.
 D12 FY56

Drawing title
 CONTEXTUAL SITE ELEVATIONS

| Drawn | Date | Scale |
|----------------|---------------|-------|
| MB | 03.05.22 | 1:100 |
| Drawing number | 211107_SK_200 | |