


EXISTING SITE PLAN (1:200)

PROPOSED SITE PLAN (1:200)

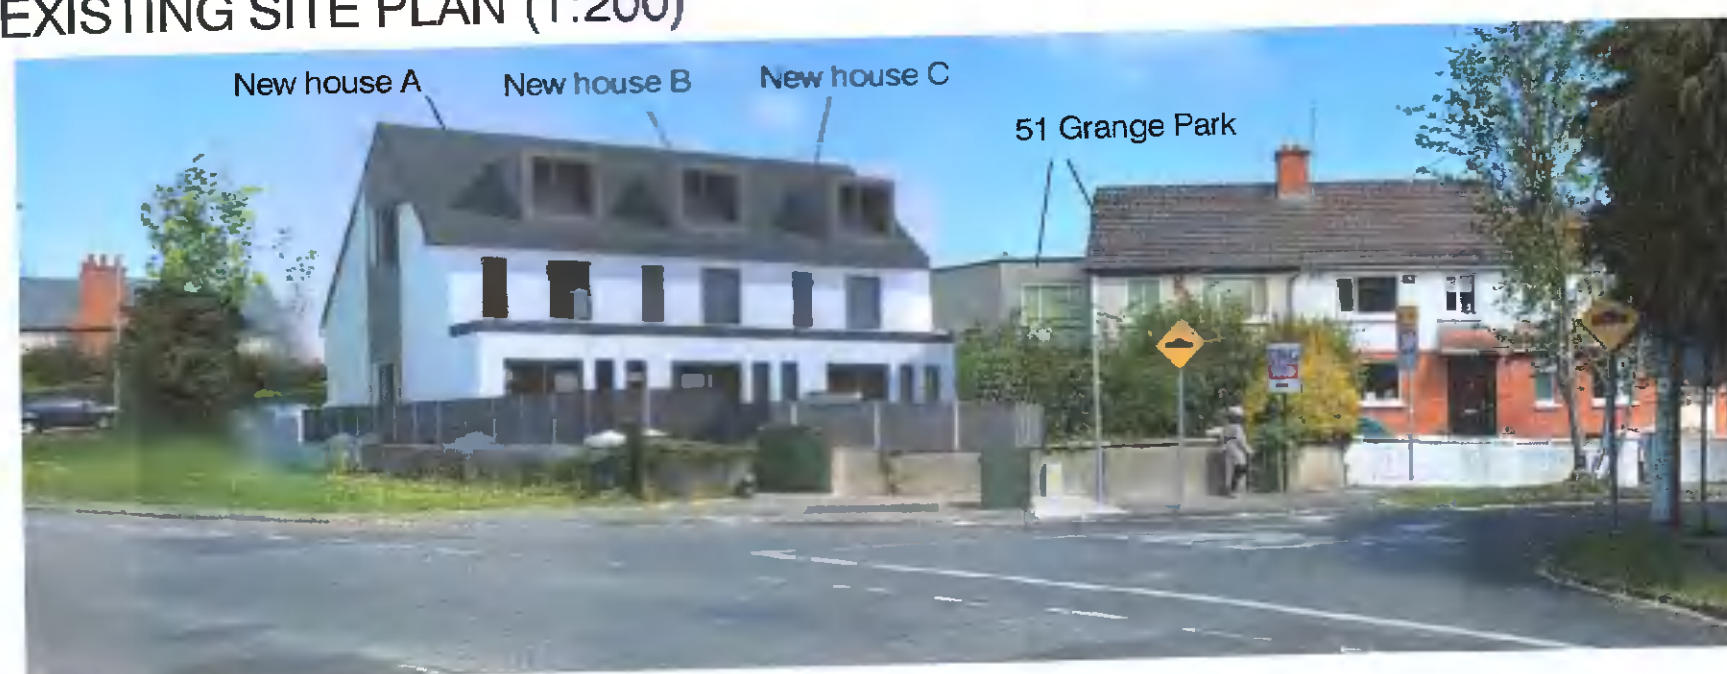

VIEW FROM WHITECHURCH ROAD LOOKING NORTH



VIEW FROM WHITECHURCH ROAD LOOKING UP ST PATRICKS COTTAGES



VIEW LOOKING WEST DOWN ST PATRICKS COTTAGES

REV	DATE	DESCRIPTION
REV A	05 MAY 2022	FOR PLANNING

Project	THREE NEW HOUSES AND EXTENSION TO 51 GRANGE PARK AT GRANGE PARK, WHITECHURCH ROAD & ST PATRICKS COTTAGES, PATH-FARINHAM
Project No.	21010
Date	MAY 2022
Client	JOHN LYONS
Drawn By	JM
Check By	AS SHOWN
Drawn Title	SITE PLANS AND VIEWS
Drawn No.	P01
Drawn Date	A