




EXISTING SOUTH EAST ELEVATION

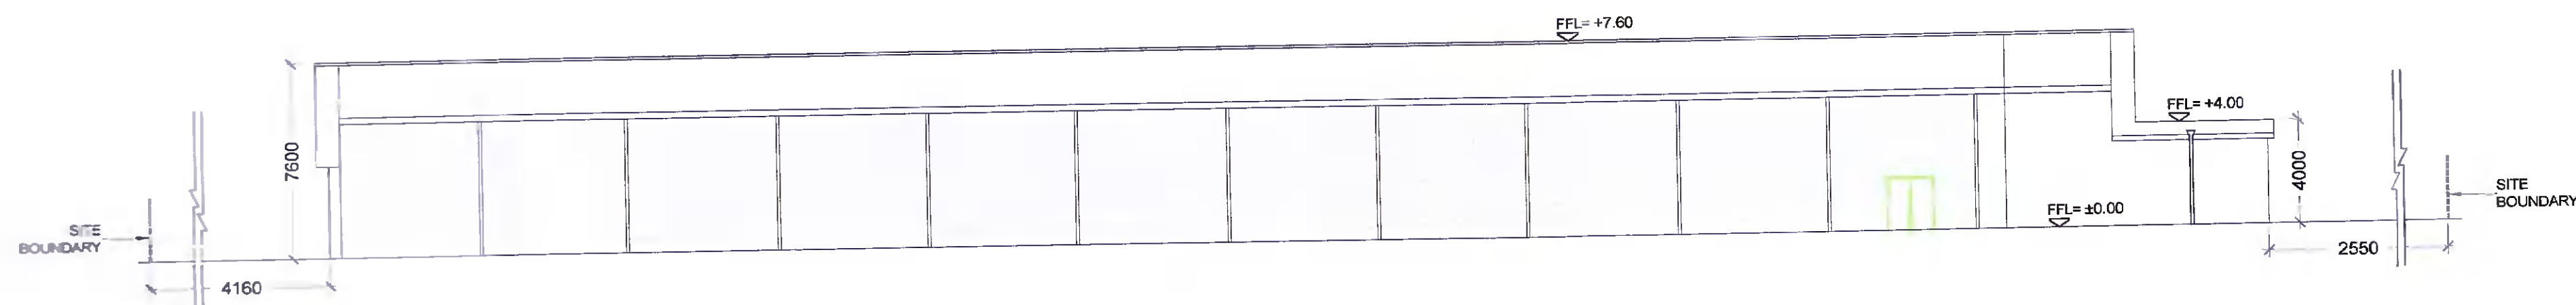

EXISTING NORTH EAST ELEVATION

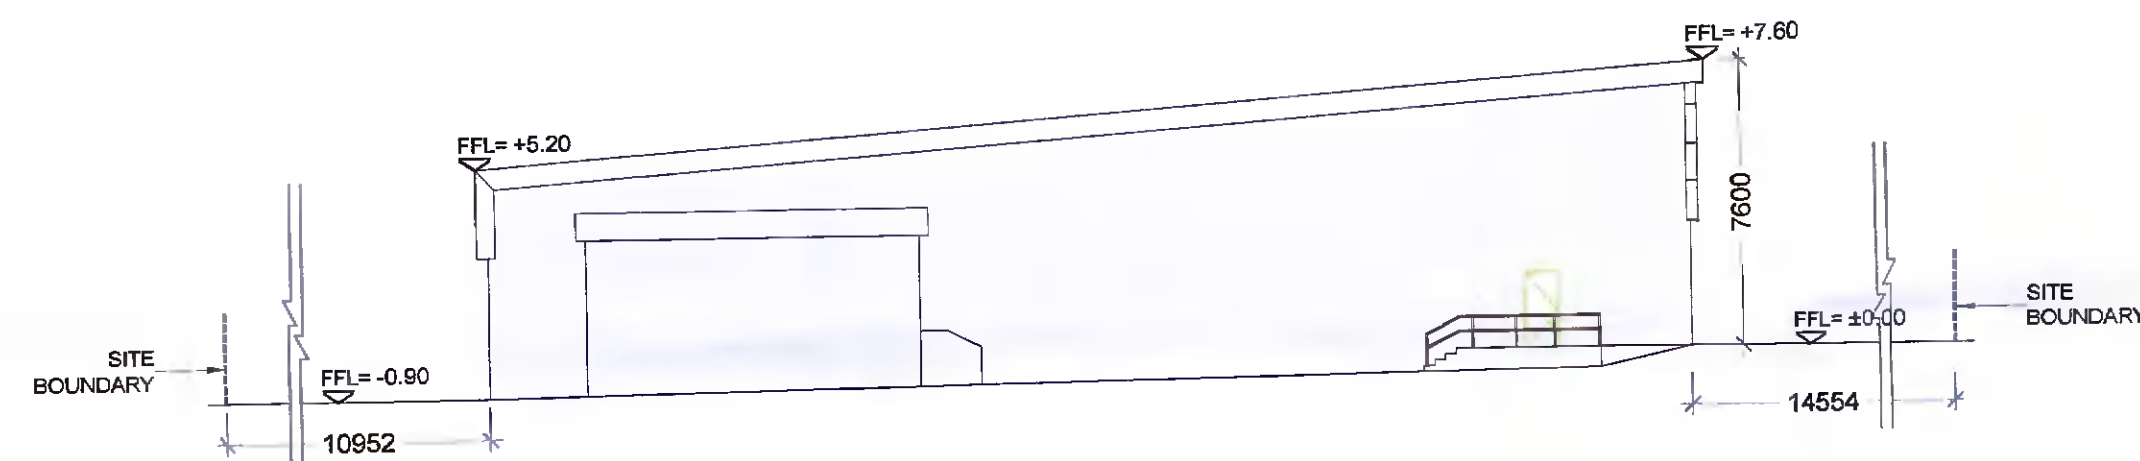


EXISTING NORTH WEST ELEVATION

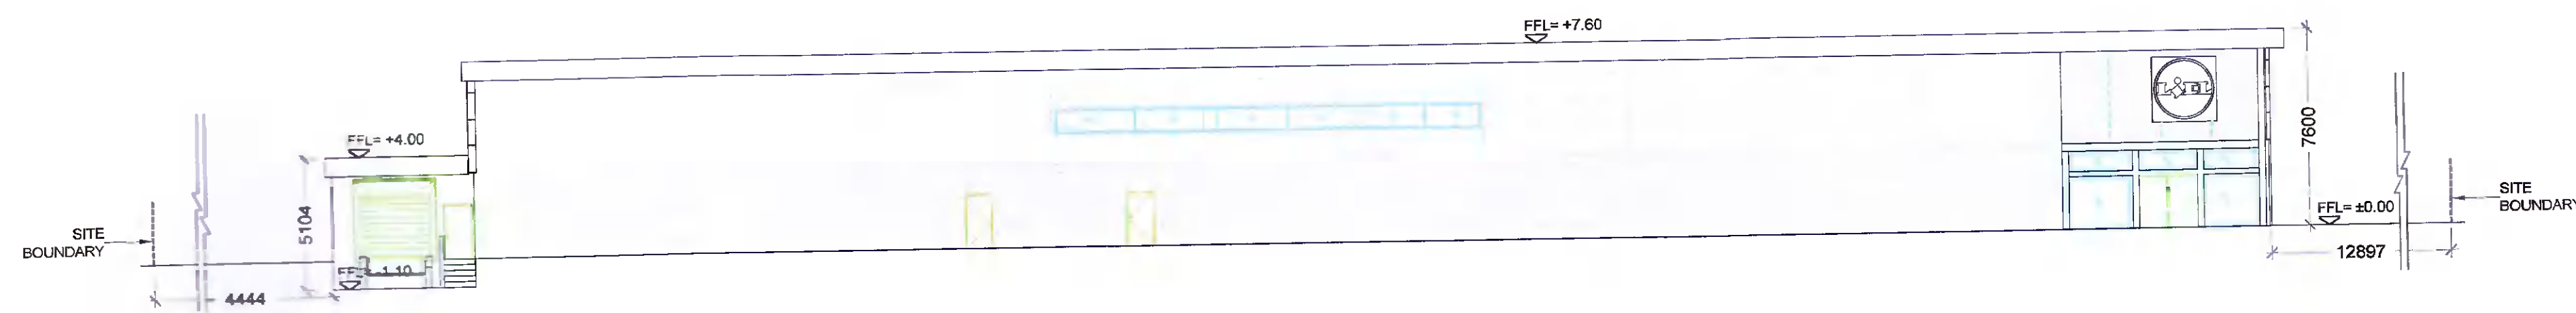

EXISTING SOUTH WEST ELEVATION

KEY PLAN  
SCALE: NTS

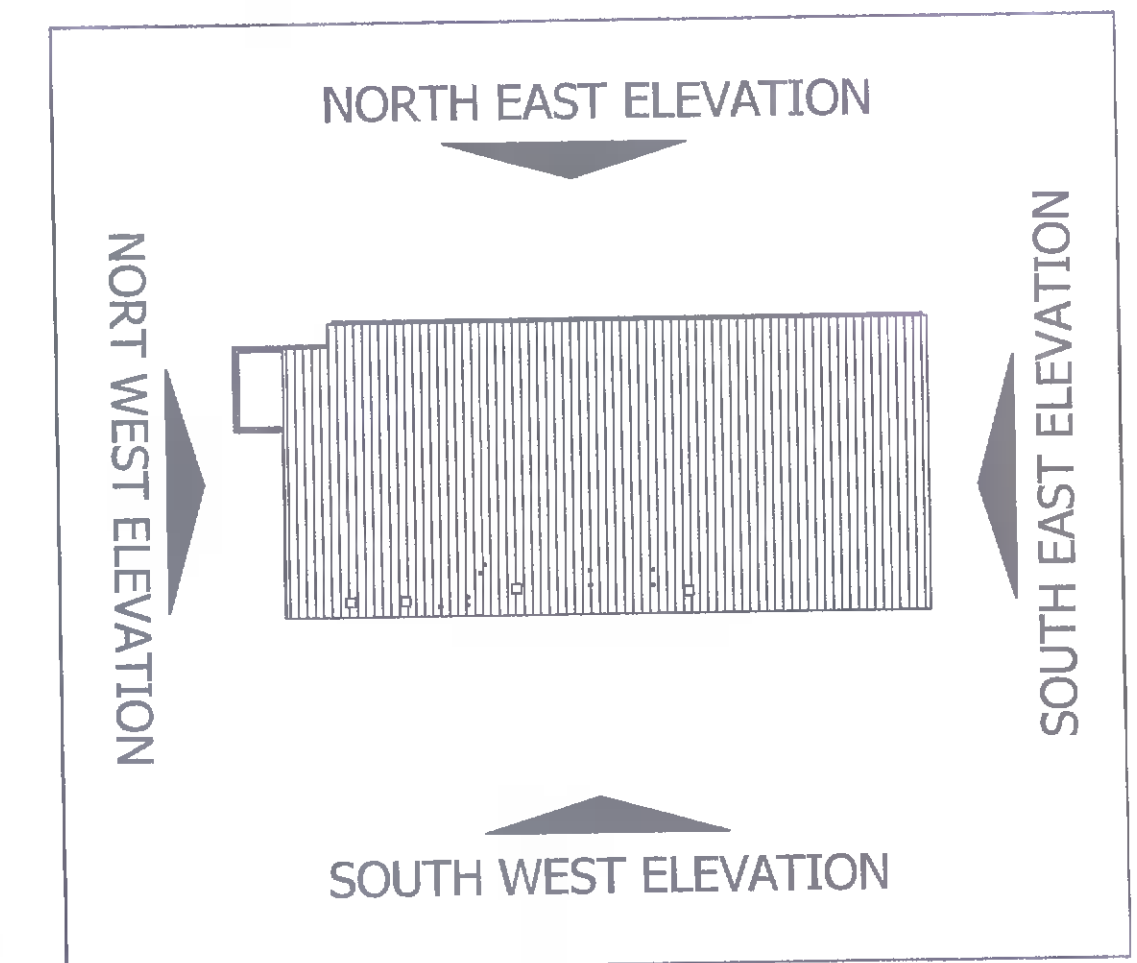

JOB : Proposed Solar Panels at  
Lidl Store Fortunestown Lane  
Saggart, Dublin 24  
Co. Dublin, D24 XR74

CLIENT: Lidl Ireland GMBH

TITLE: Existing Elevation Plan


PLAN No.: 05

SCALE: 1:200@A1

Rev A 20/04/2022  
Drawing by Elena Vazquez

**NOTES:**

1. This drawing is copyright and the property of Bioenergy Power Systems T/A Enerpower. The design information contained herein is strictly confidential. This document is not to be reproduced, disclosed or circulated, in whole or in part without the prior written permission in each instance of Bioenergy Power Systems T/A Enerpower.
2. This drawing has been produced electronically and may have been photo reduced or enlarged when copied hence do not rely on any scales quoted work only to figured dimensions ( do not scale) all dimensions to be checked on site, any errors or omission to be reported to the agent immediately.
3. This drawing is to be read in conjunction with all relevant structural, services and architectural drawings, specifications and schedules.
4. All dimension are in millimeters and levels in meters unless note otherwise.

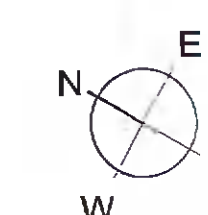

**ENERPOWER**  
TOTAL ENERGY SOLUTIONS  
enerpower.ie  
051 364054  
Waterford Business Park, Unit 24 Cork Rd, Waterford