




1 Existing Ground Floor Plan
1 : 100

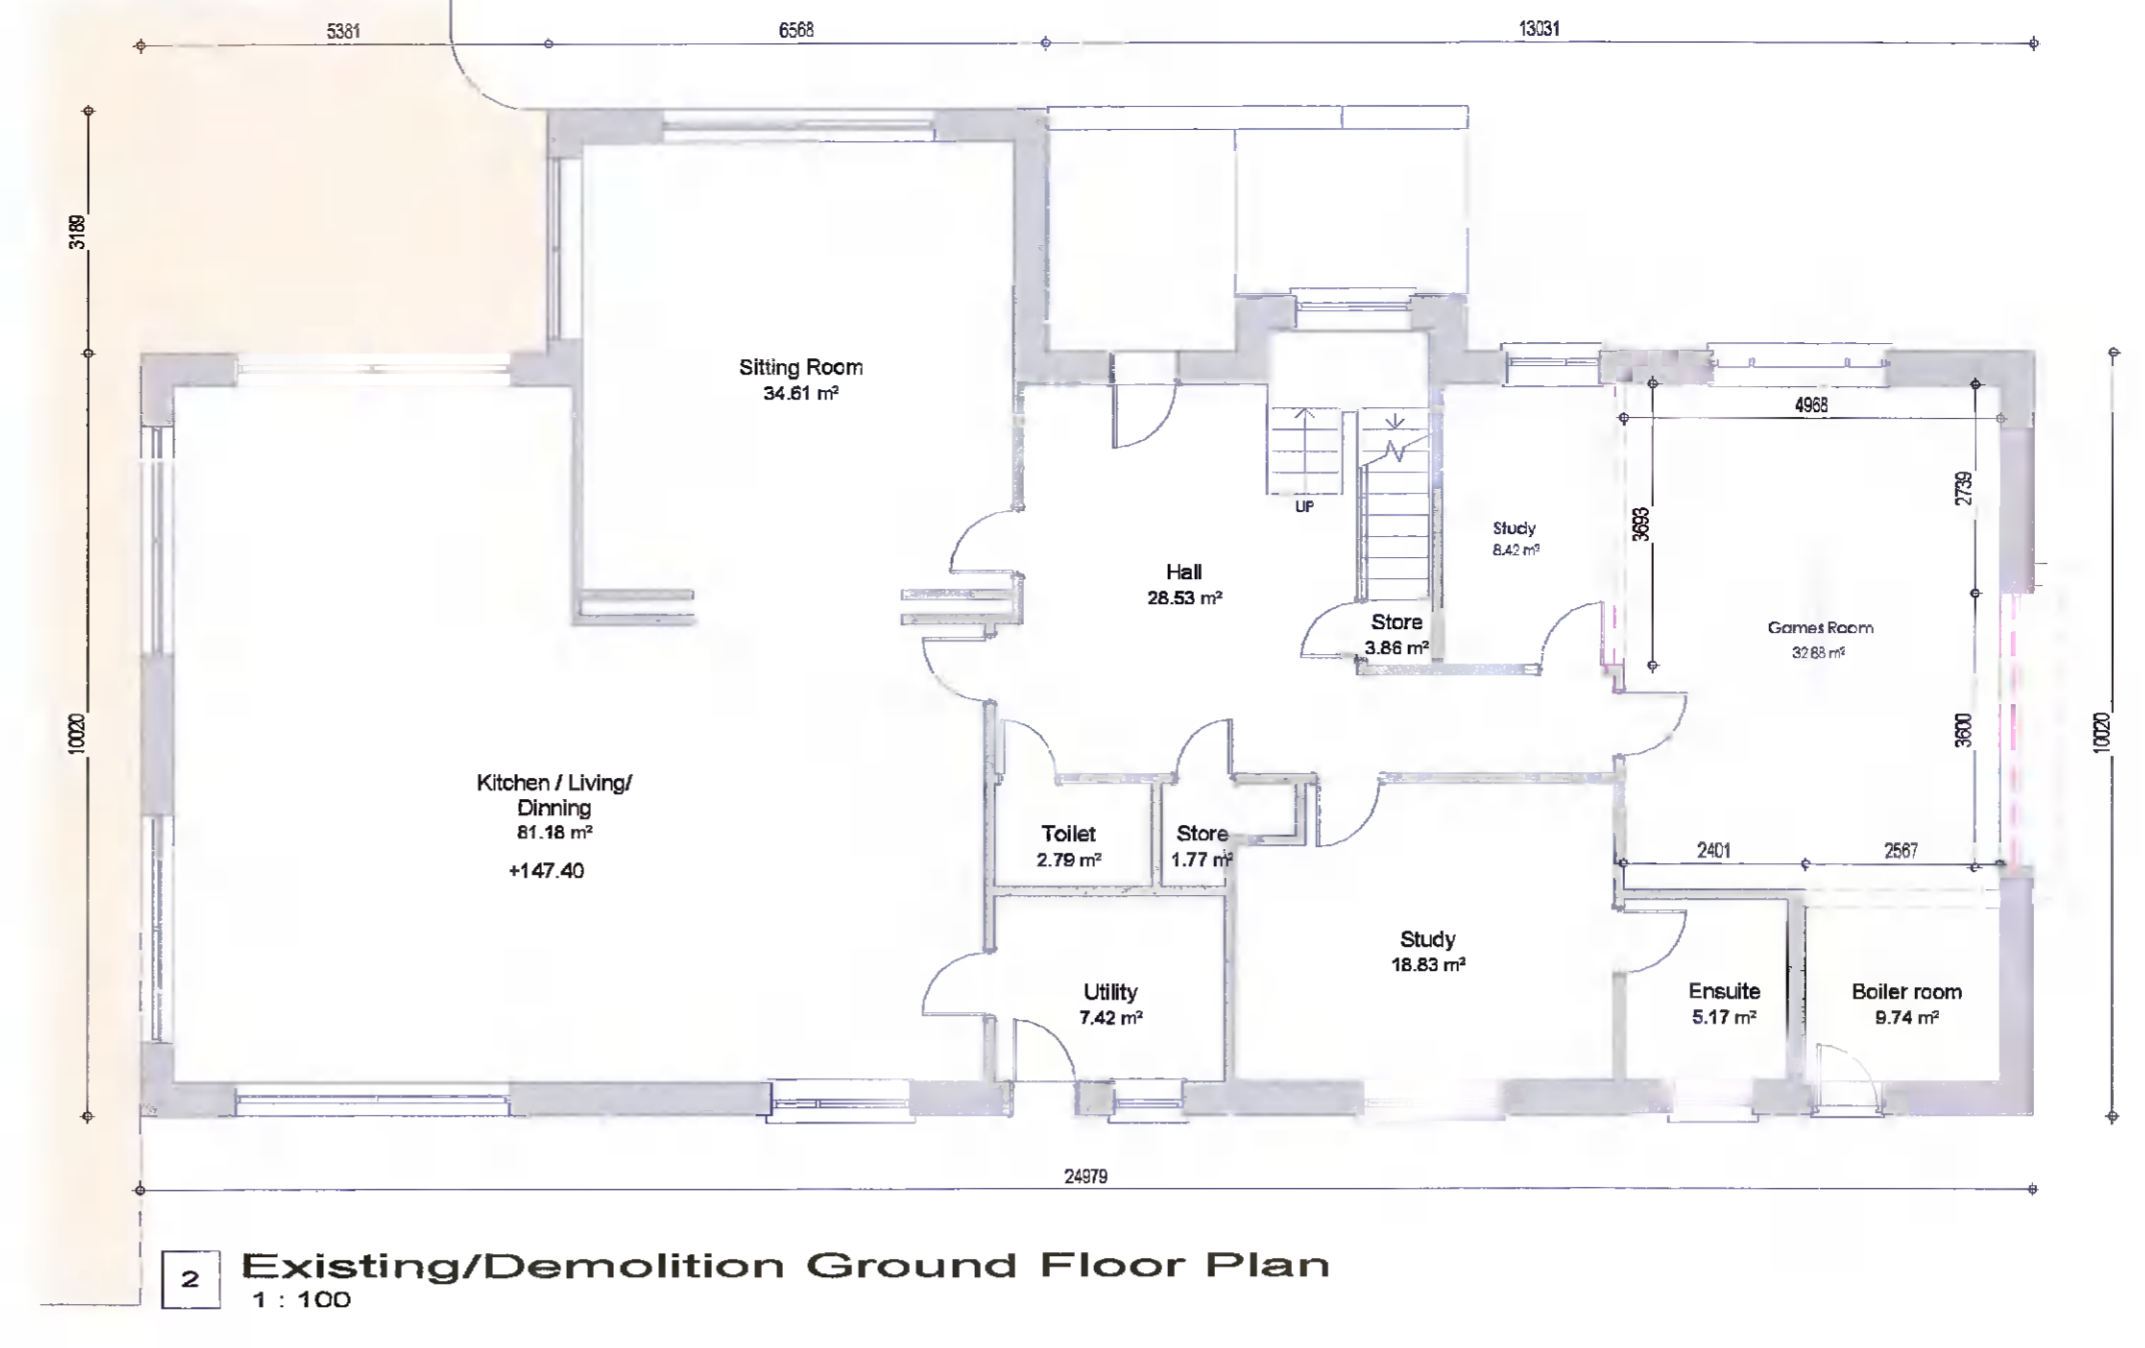

2 Existing/Demolition Ground Floor Plan
1 : 100

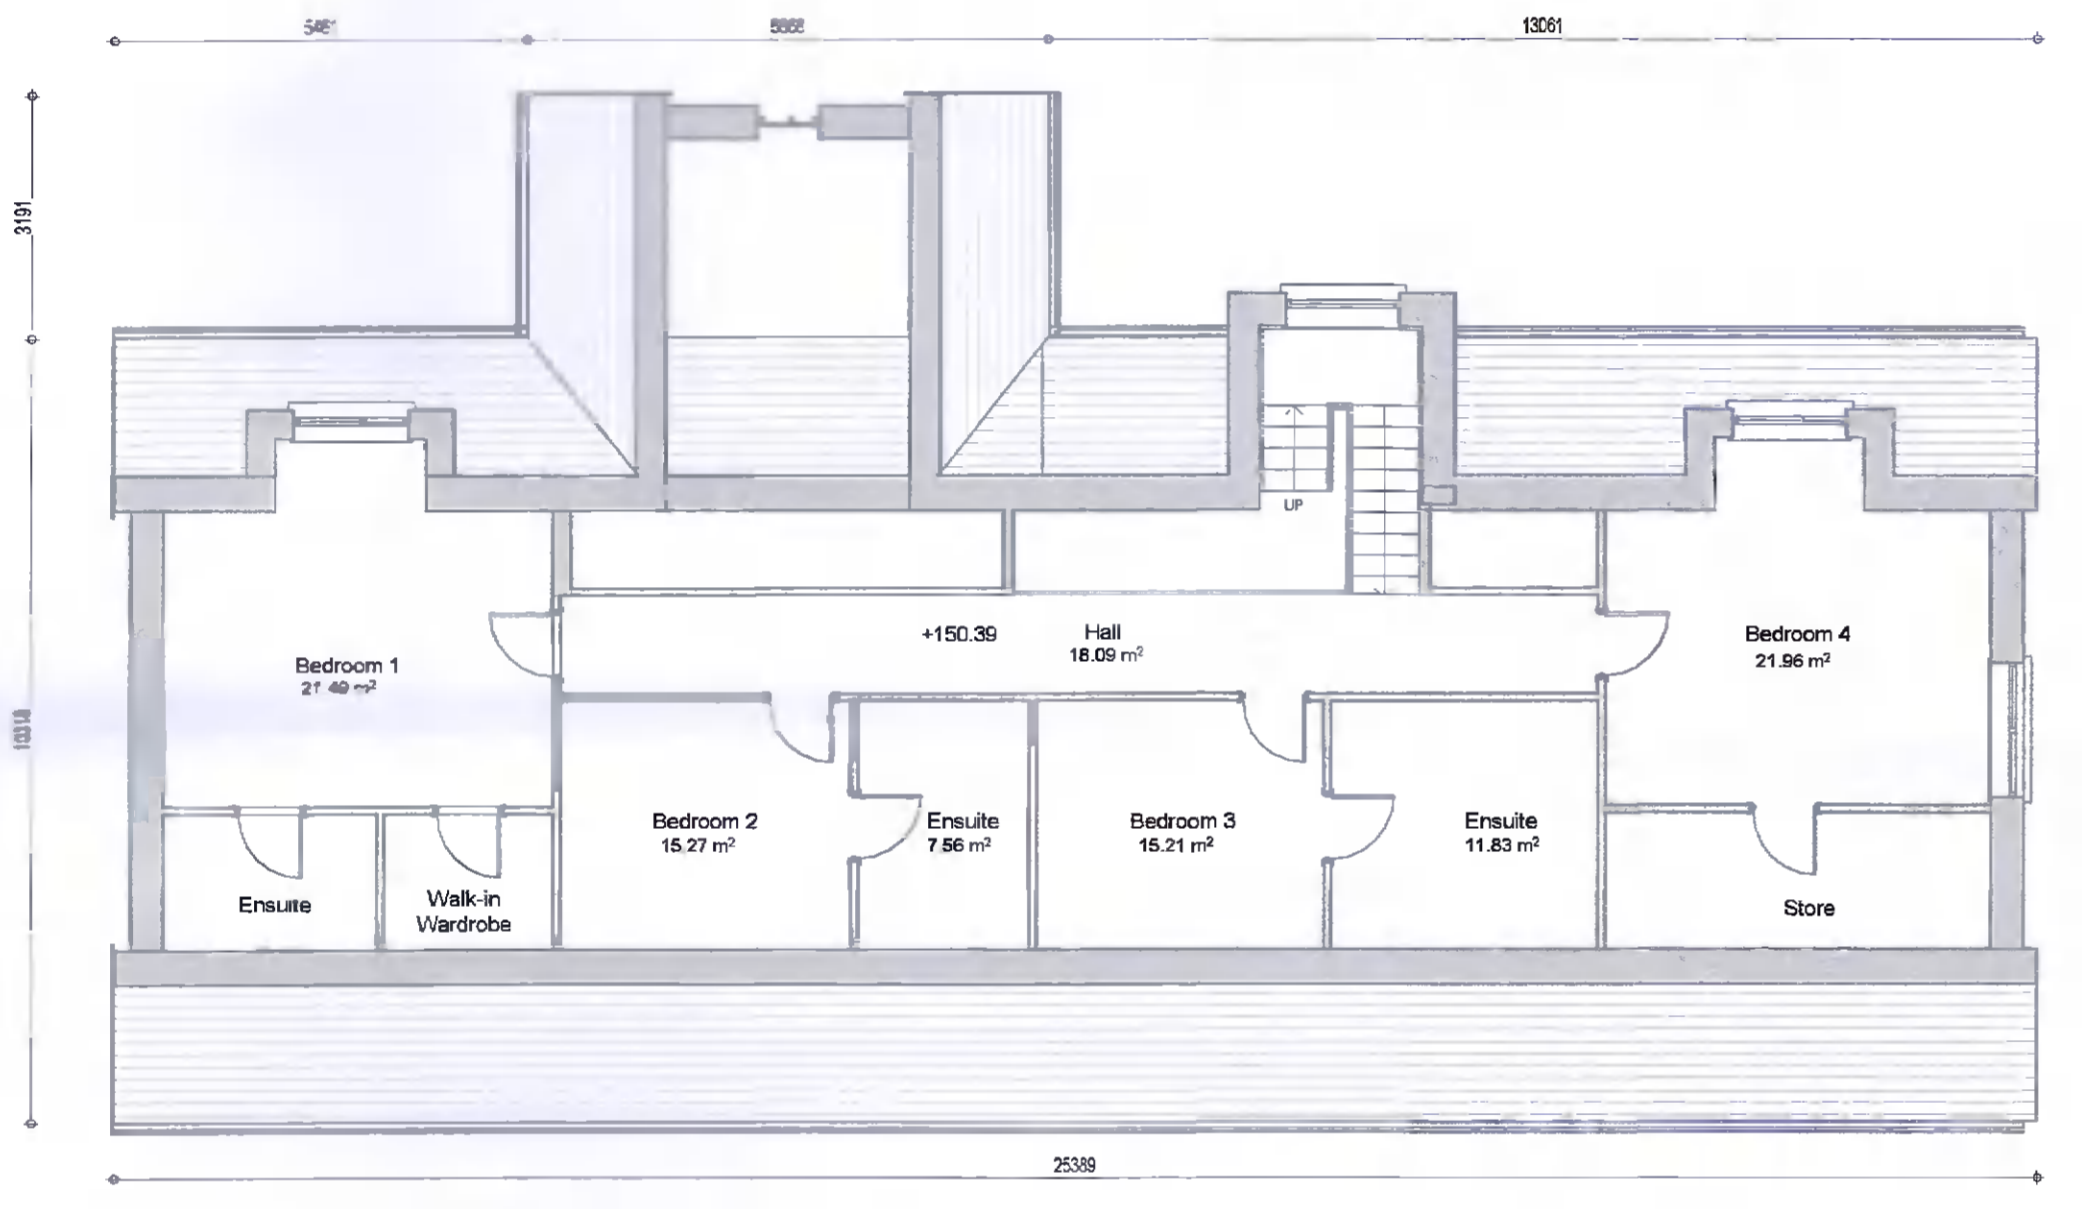

3 Existing First Floor Plan
1 : 100

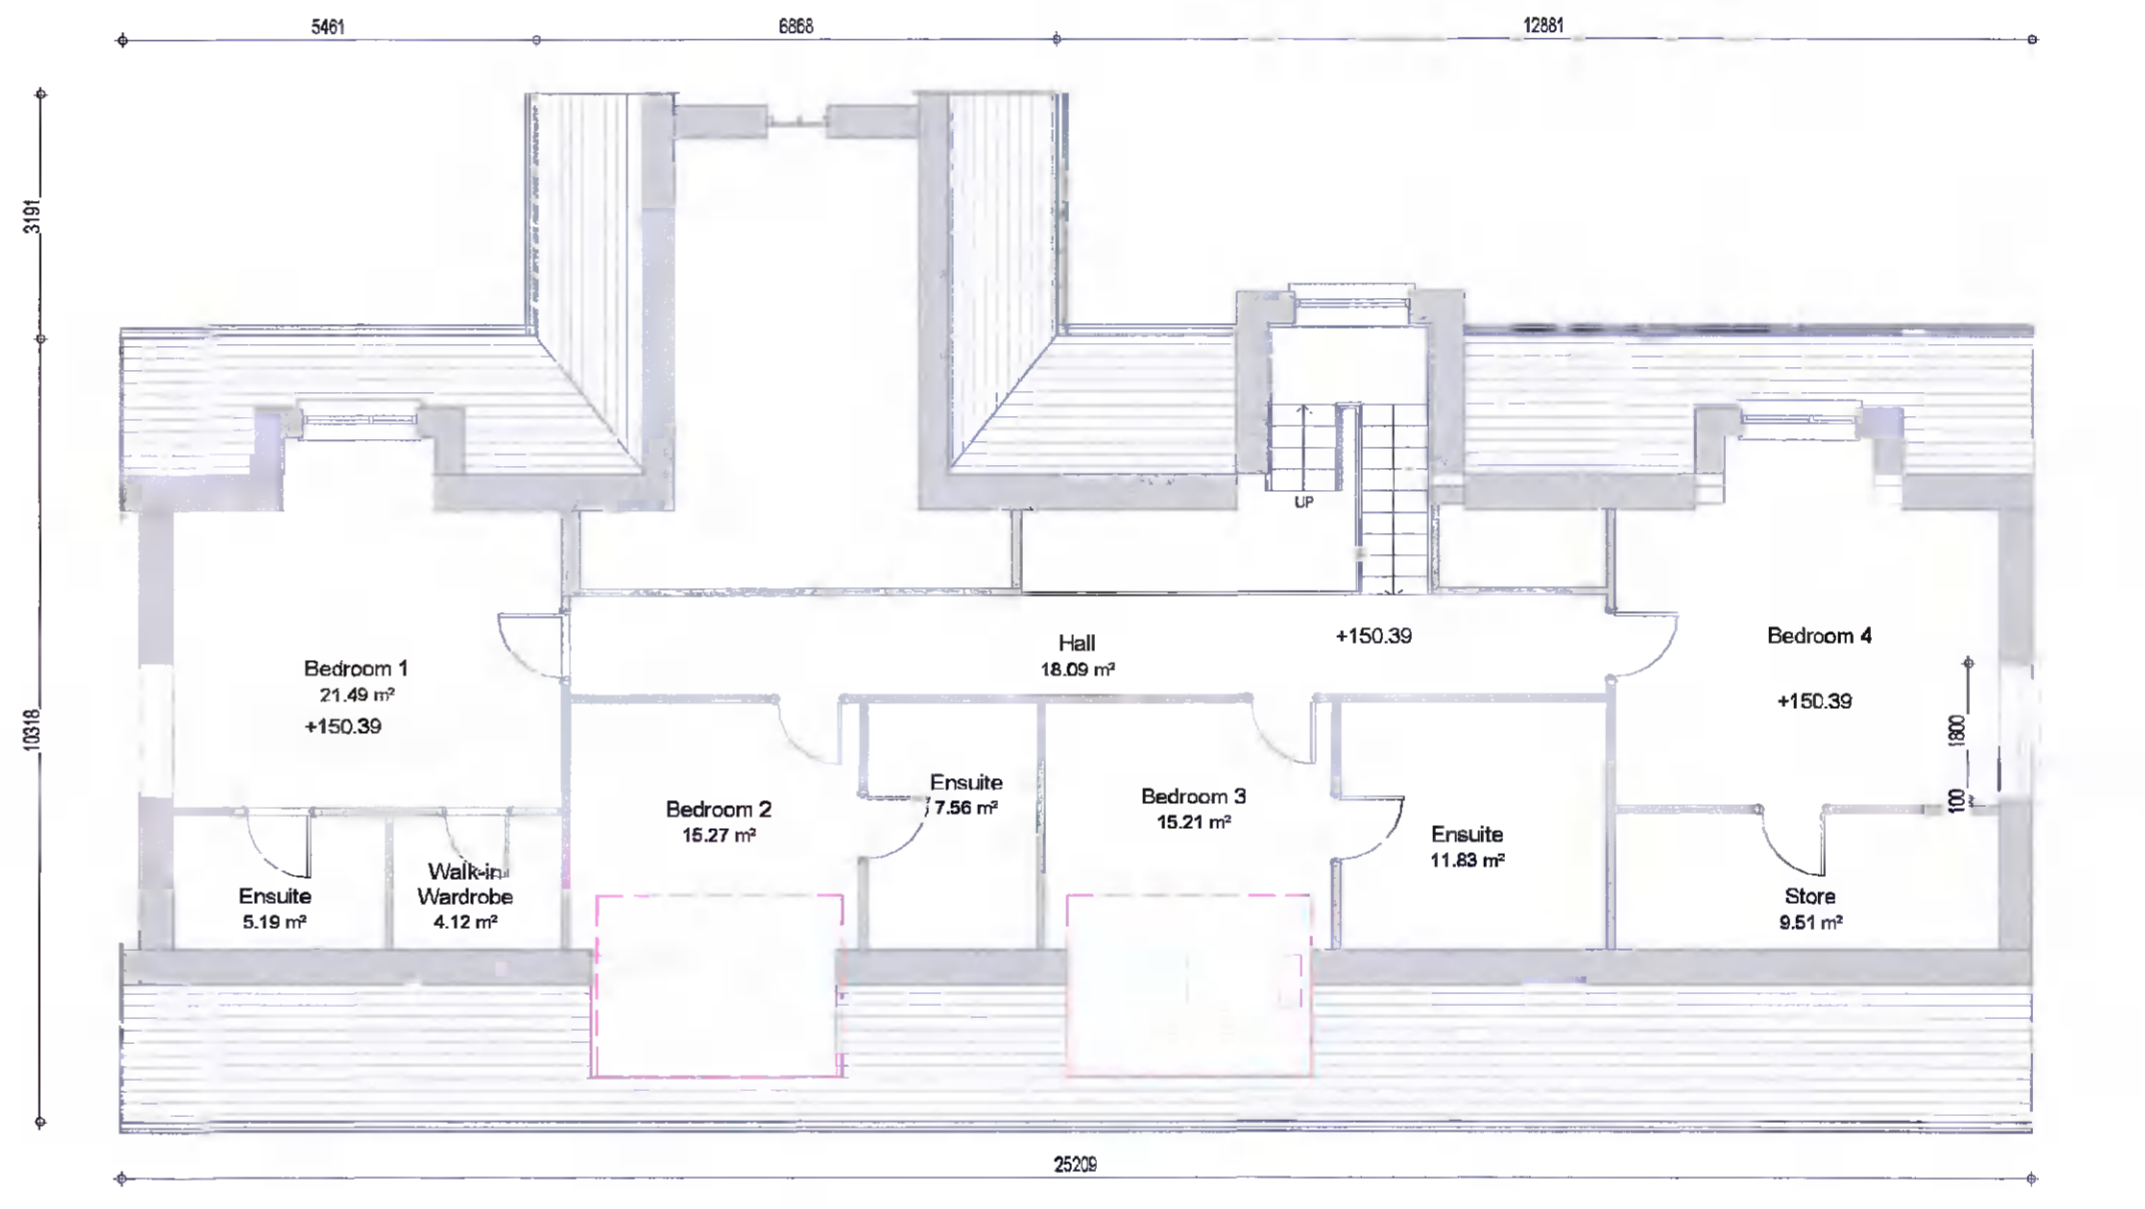

4 Existing / Demolition First Floor Plan
1 : 100



6 Existing Roof Plan
1 : 100



5 Existing/ Demolition Roof Plan
1 : 100

GENERAL NOTES
GENERAL PRINCIPAL AND REQUIREMENTS:
 1. Copyright of this drawing and all info thereon, is hereby reserved by Krüger Lyons Ltd. No unauthorized reproduction of whatever nature is permitted.
 2. Whenever the terms "to approve" or "approved" are used, this shall be deemed to be the approval of Krüger Lyons / the principal agent or the client's appointed agent.
 3. Any unusual, unclear, ambiguous or contradictory construction methodologies or dimensions indicated on this drawing must be brought to the attention of the principal agent for clarification, before commencing with the construction thereon.
 4. This drawing must be read in conjunction with any other specification or consultant's drawings being referred to herein.
 5. In the event of this drawing being issued in conjunction with any specification and/or architect's / consultant's drawings, the latter will have priority over these drawings and must be taken as correct and prevailing.

Rev No	Revision Description	Date

Slade RFI Response
 Planning Application Reference no. SD21B/0496

krüger/Lyons architecture

W: www.krugerlyons.ie E: info@krugerlyons.ie T: +353 (0)1 469 3700
 A: Clayton Business Centre, 2013 Lake Drive, Clayton, Dublin 24 D24 YXW2

PLANNING			CURRENT	
PROJECT	Thompson House Extension			
CLIENT	Dave Thompson			
SITE	Slade, Saggart, Co. Dublin, D24CA36			
PROJECT NO.	21.09	DRAWING NO.	101	
DRAWING NAME	Existing & Demolition Floor Plans			
DATE	18/05/2022 17:12:04	SCALE	1:100	PAPER SIZE
			A1	DR
CHECKED	1K	PHASE	PR	