


PROPOSED REAR ELEVATION
SCALE 1:50

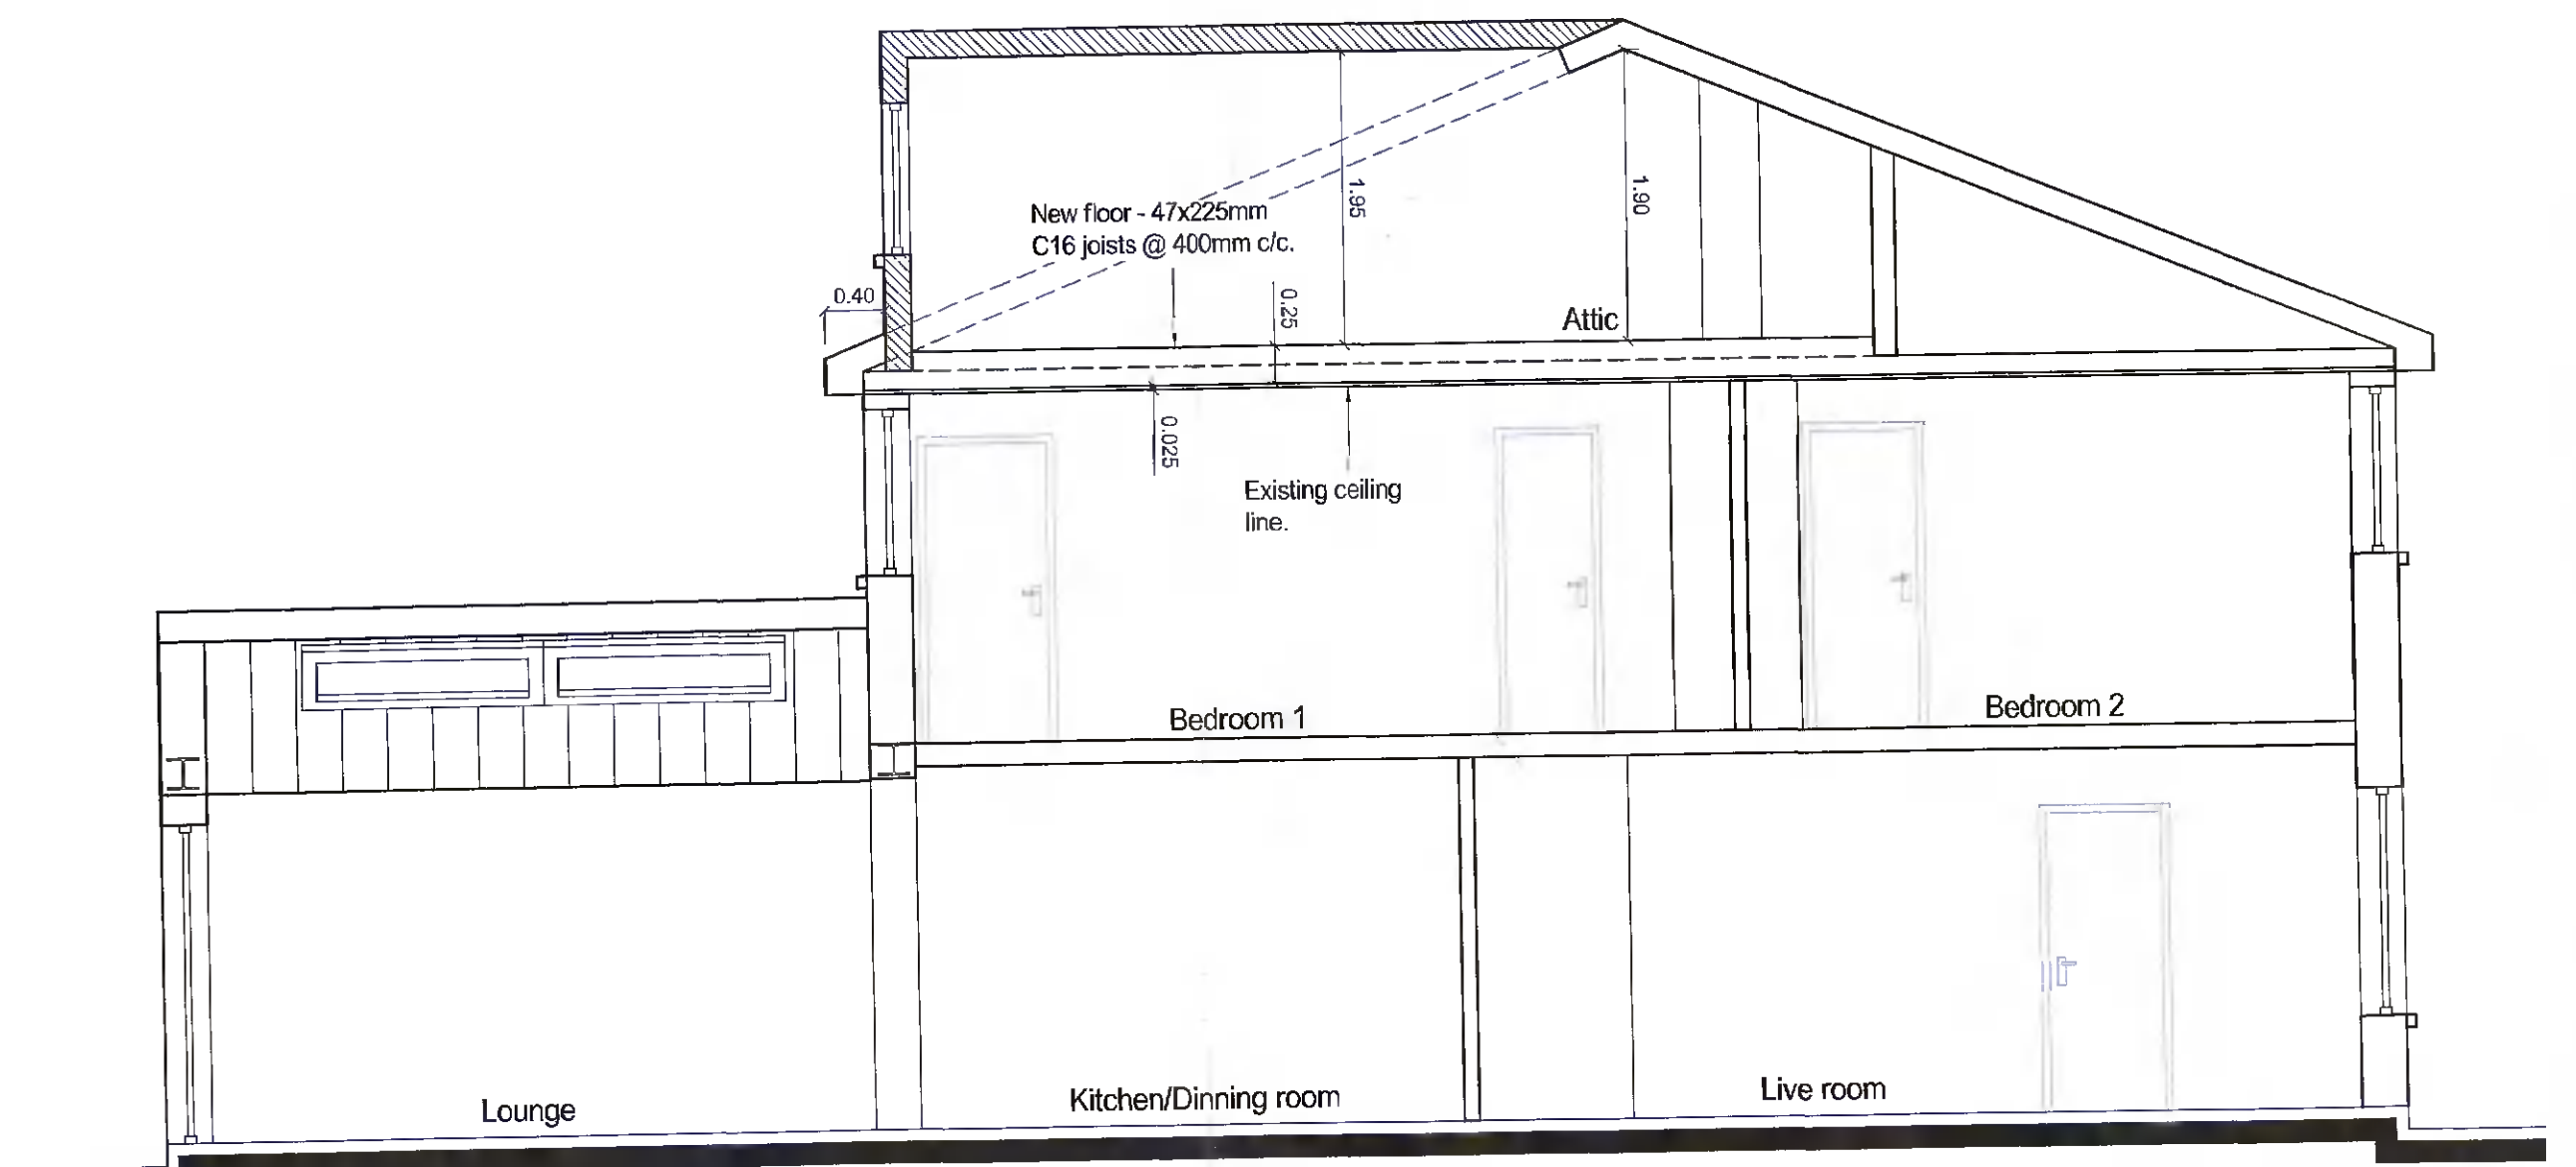

PROPOSED SECTION 1-1
SCALE 1:50



PROPOSED FRONT ELEVATION
SCALE 1:50



PROPOSED SIDE ELEVATION
SCALE 1:50

— Boundary Line

LEGEND:

- New wall
- Demolish
- Existing wall to be retained

Rev	Revision description	Date	Draw	Check
-	-	-	-	-
-	-	-	-	-
-	-	-	-	-
-	-	-	-	-
-	-	-	-	-
A	Issued for Planning	10/05/2022	RL	TON

Job Title:
29 Woodstown Way
Knocklyon
Dublin 16

Client:
Liam Farrell

Drawing Title:
Proposed elevations

Drawing number:
4575-PL04

4 Bridgecourt Office Park
Walkinstown Avenue
Dublin 12
Tel / Fax: 01-426 4883 /
01-429 7971
email: mail@once.co
www.once.co

