






SITE FLOOR PLAN
 scale 1:100
 OSI RSF 3453-B
 OS Licence No. AR 0111E2Z

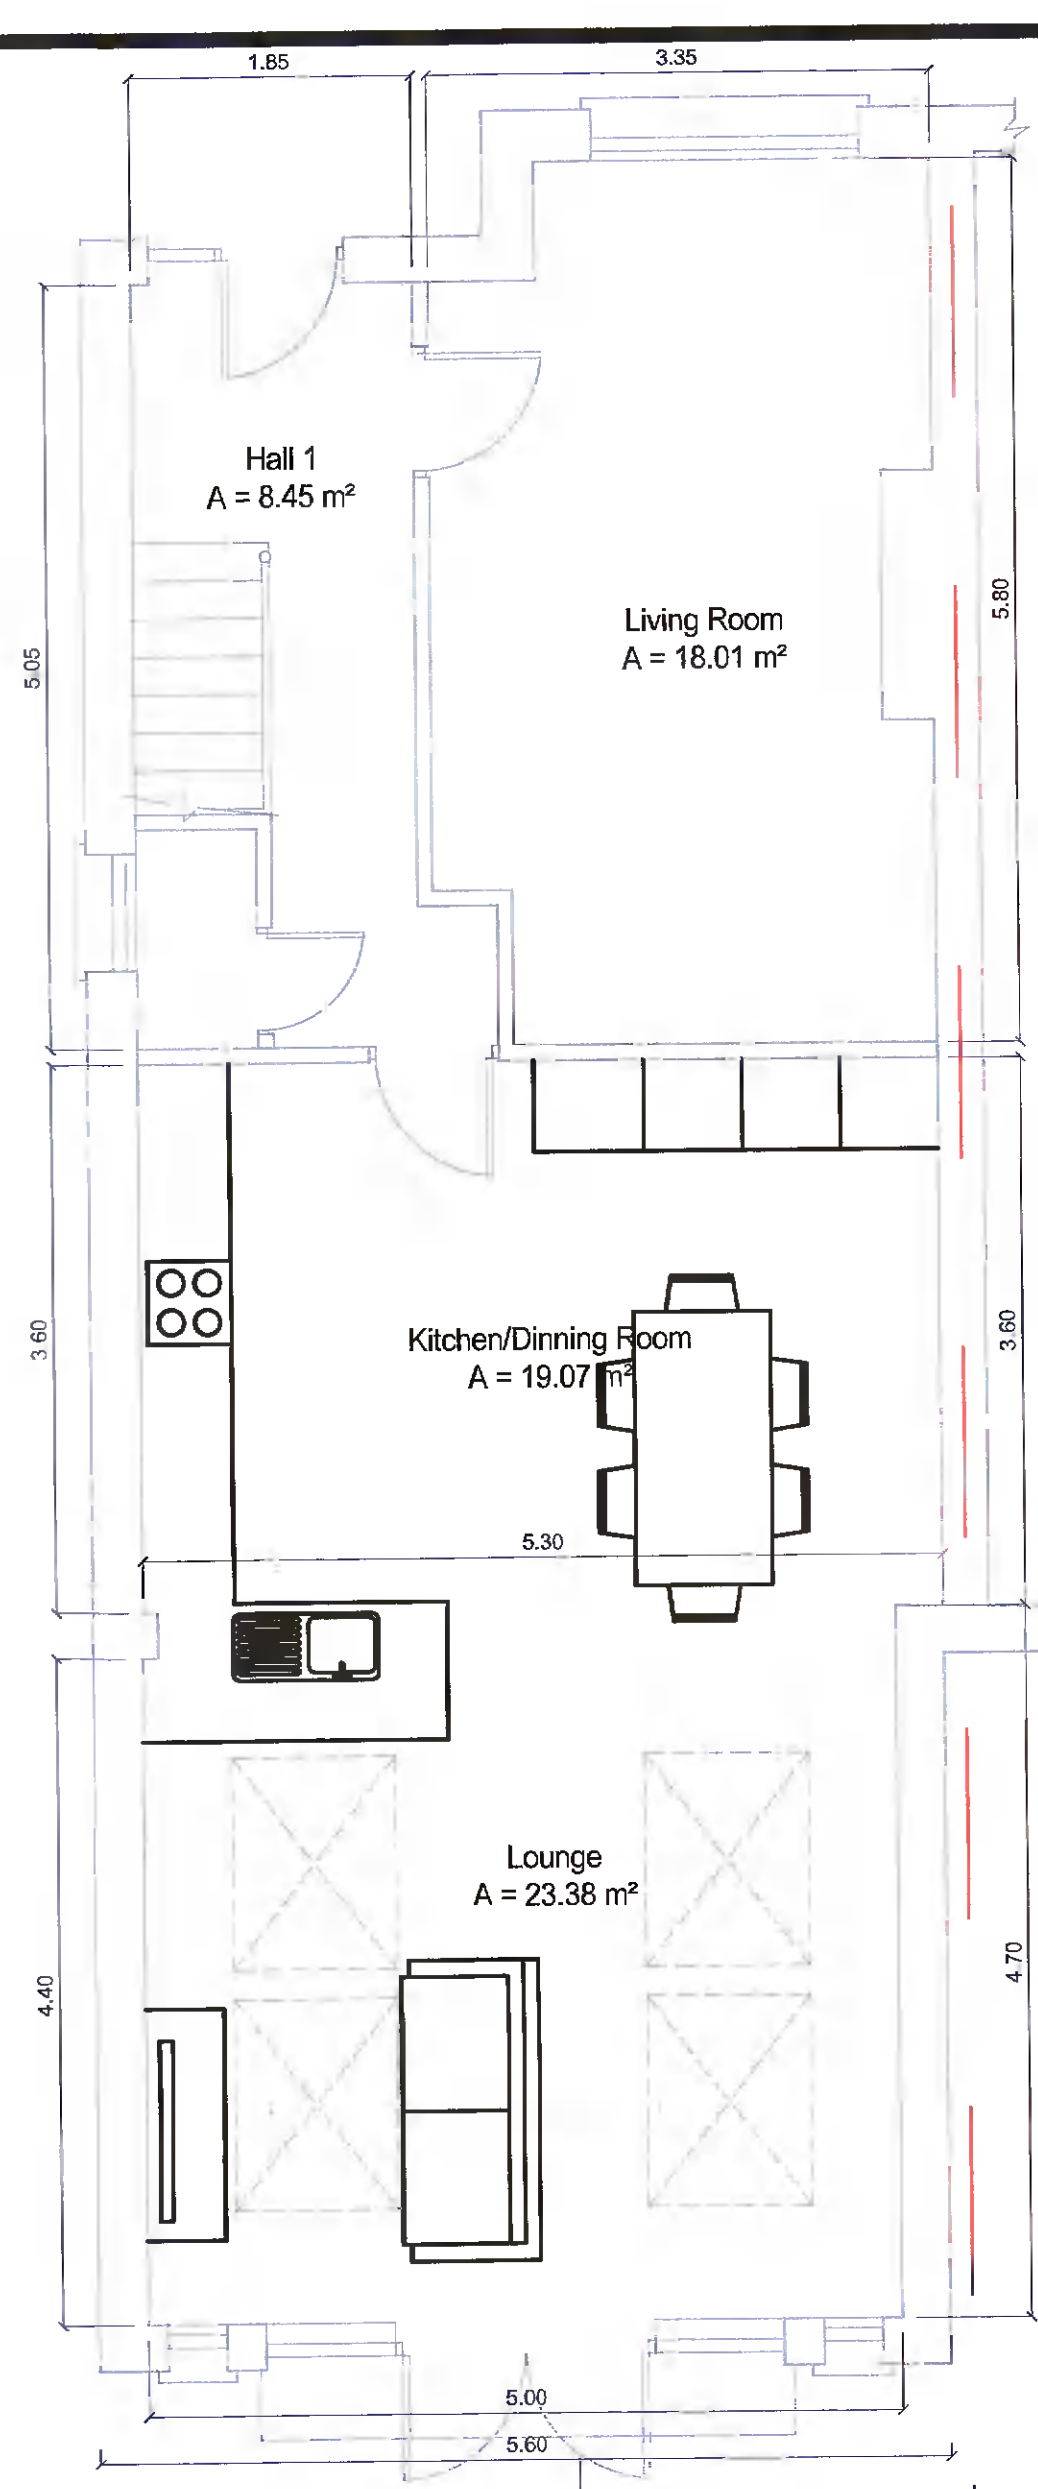


EXISTING GROUND FLOOR
 SCALE 1:50

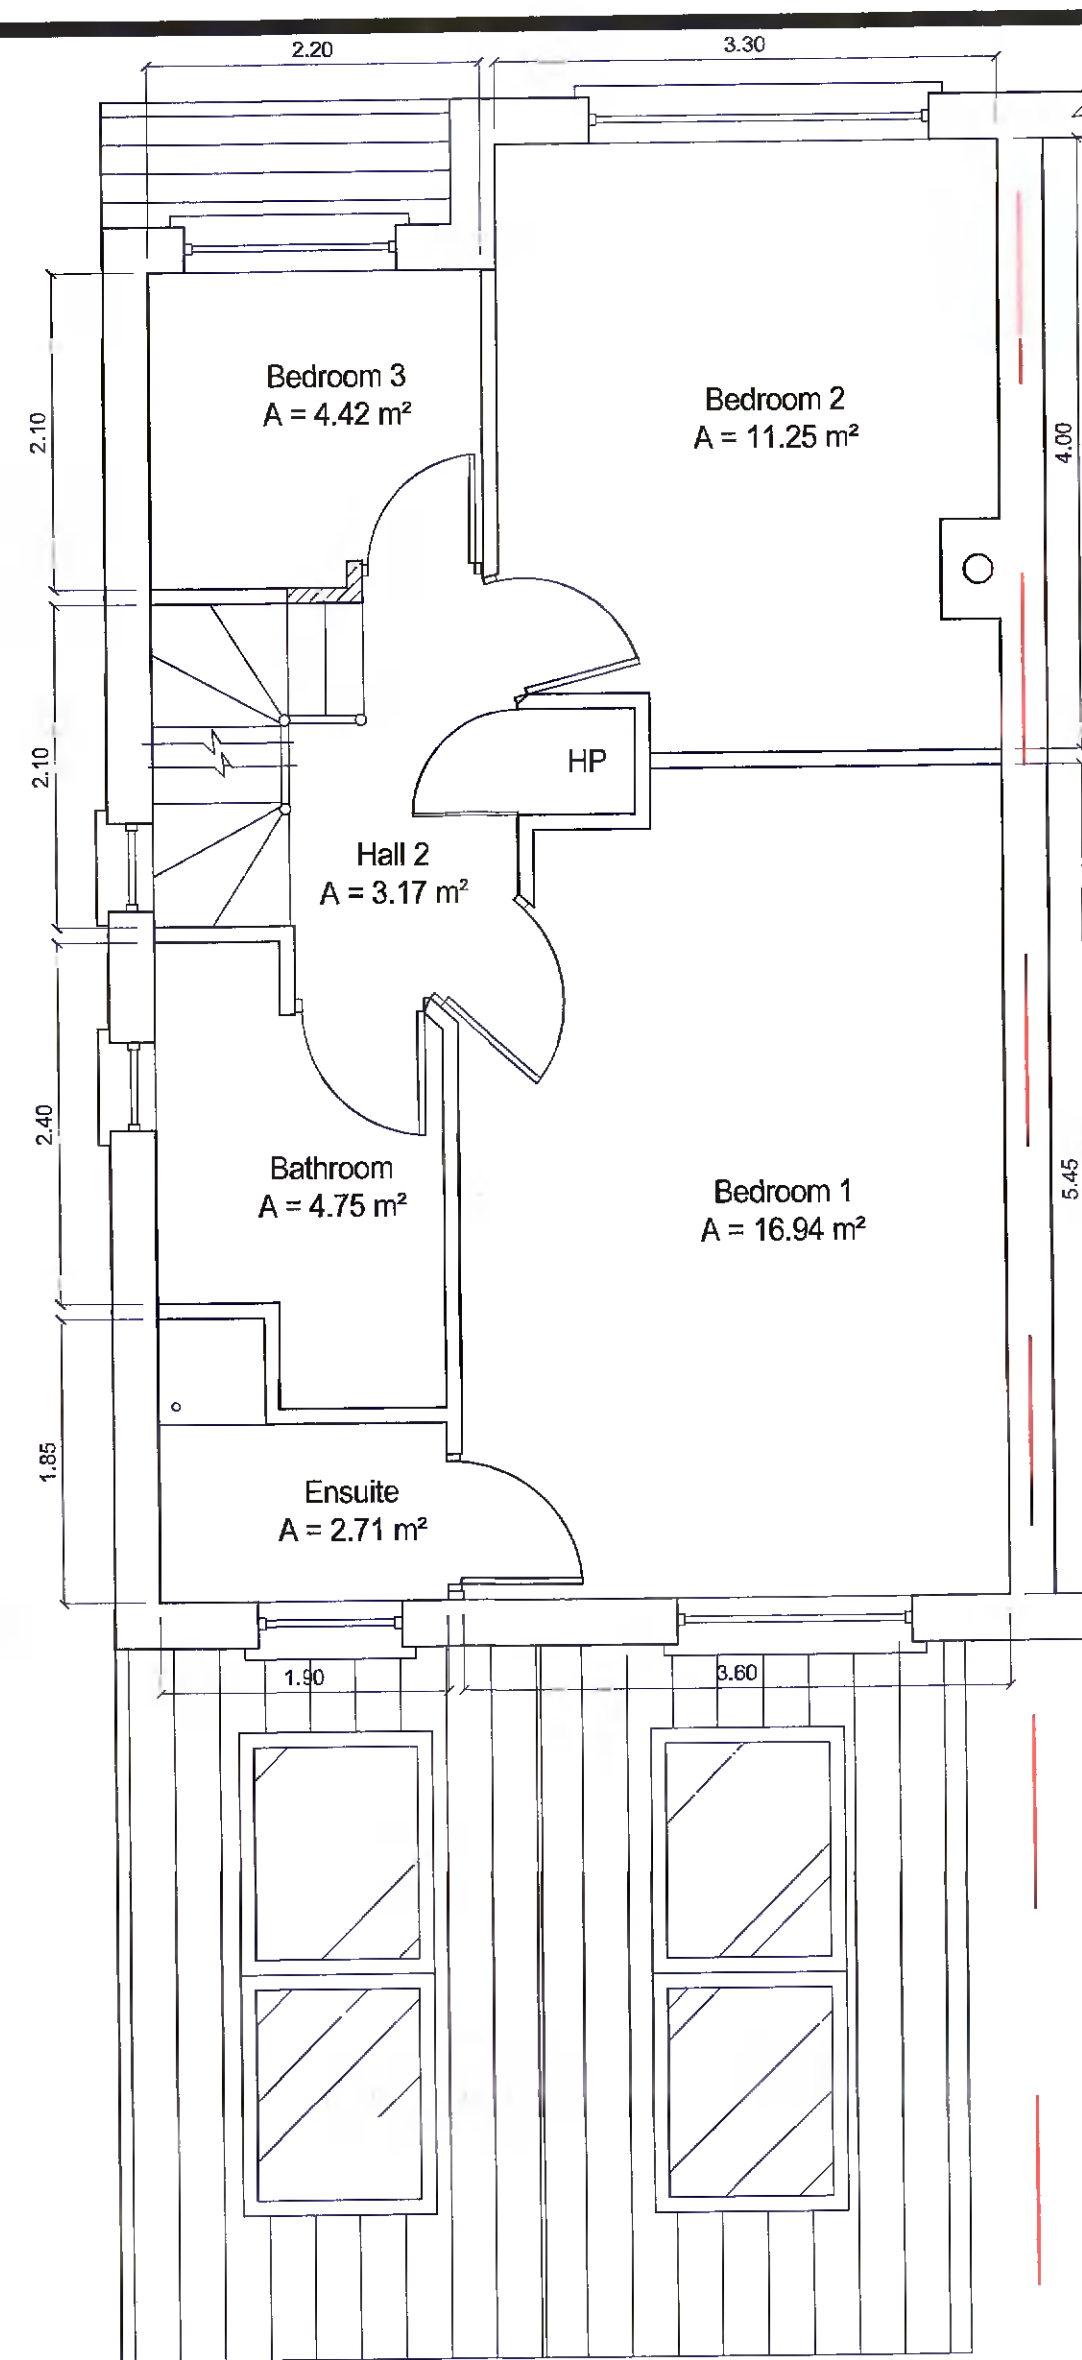


EXISTING FIRST FLOOR
 SCALE 1:50

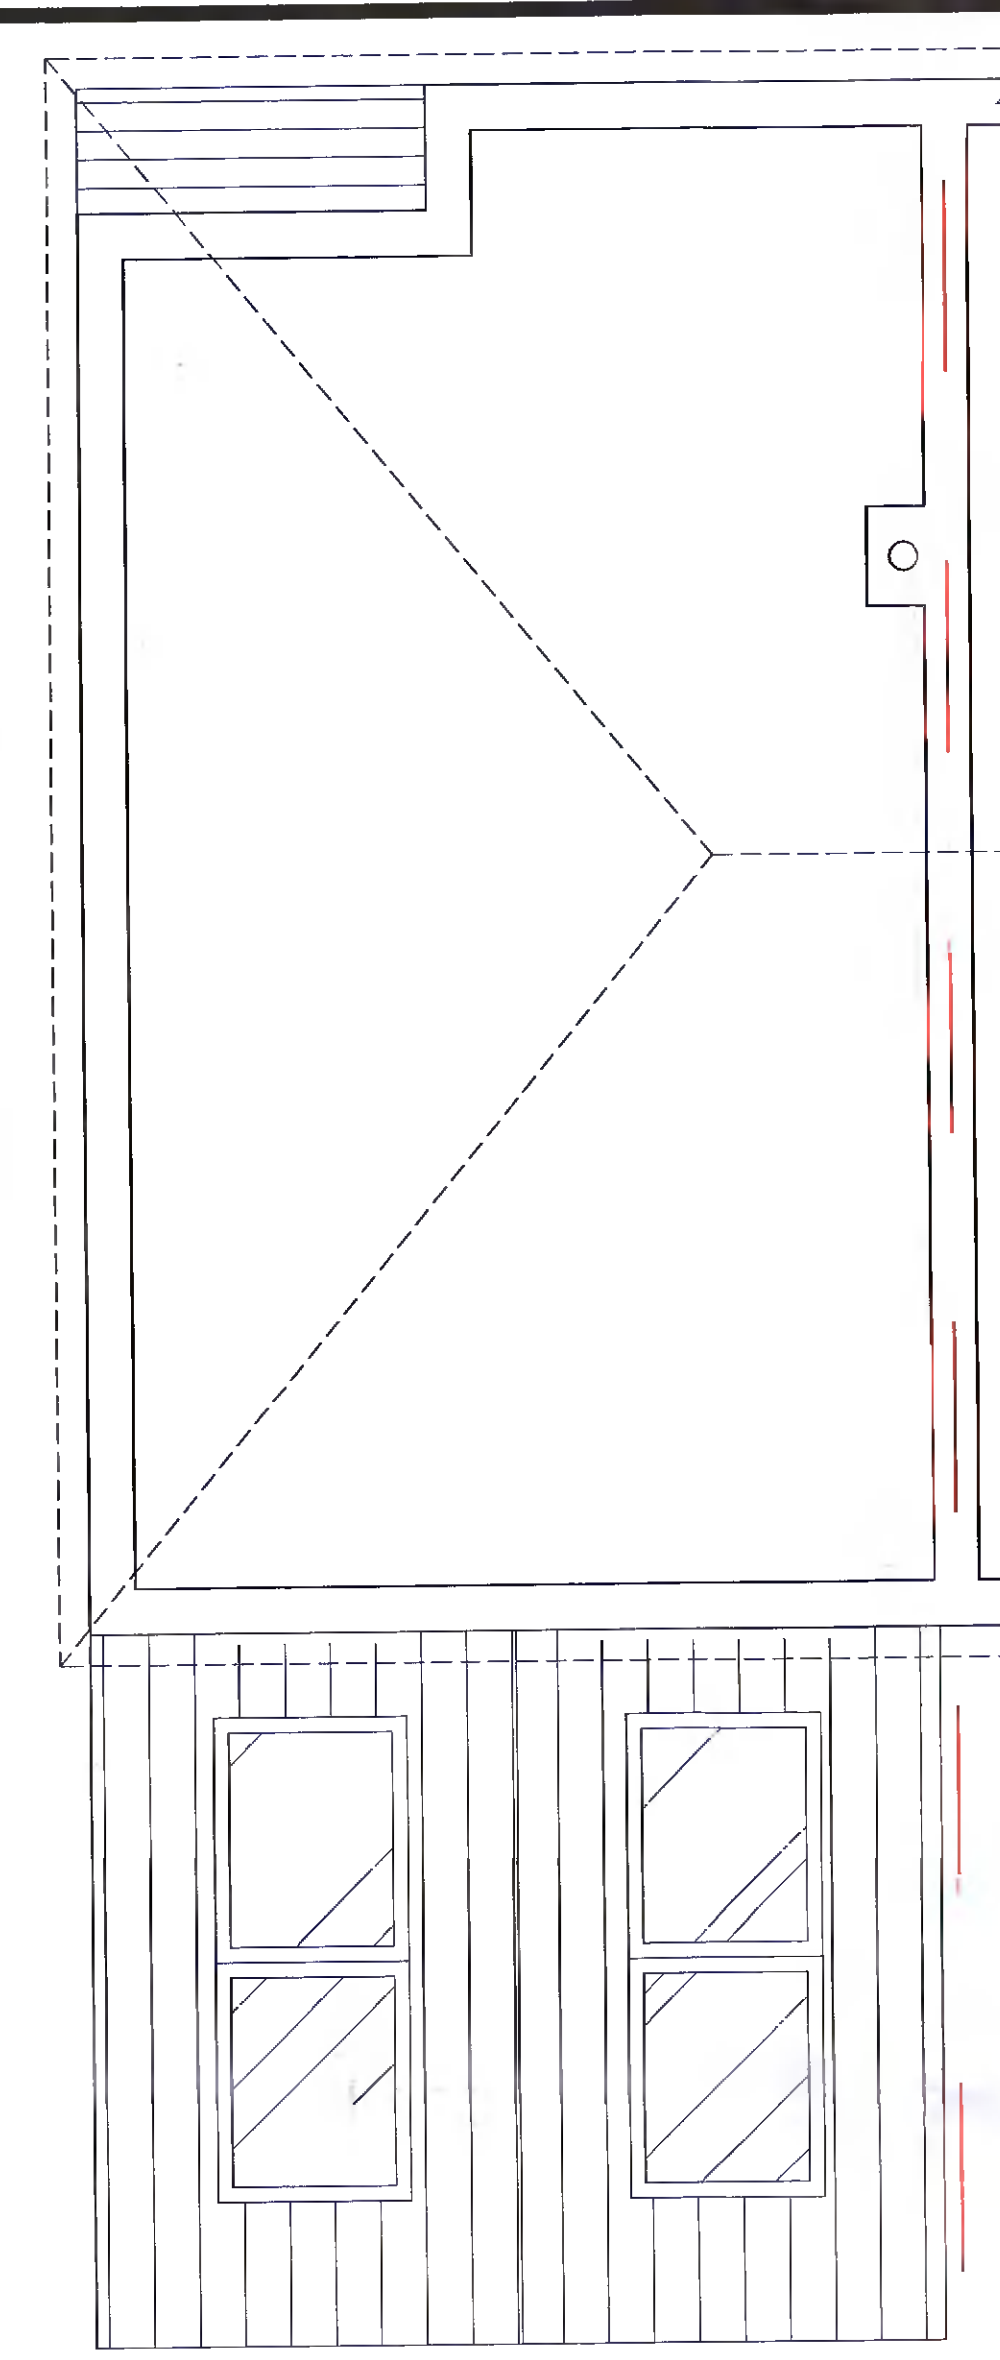

EXISTING ATTIC FLOOR
 SCALE 1:50

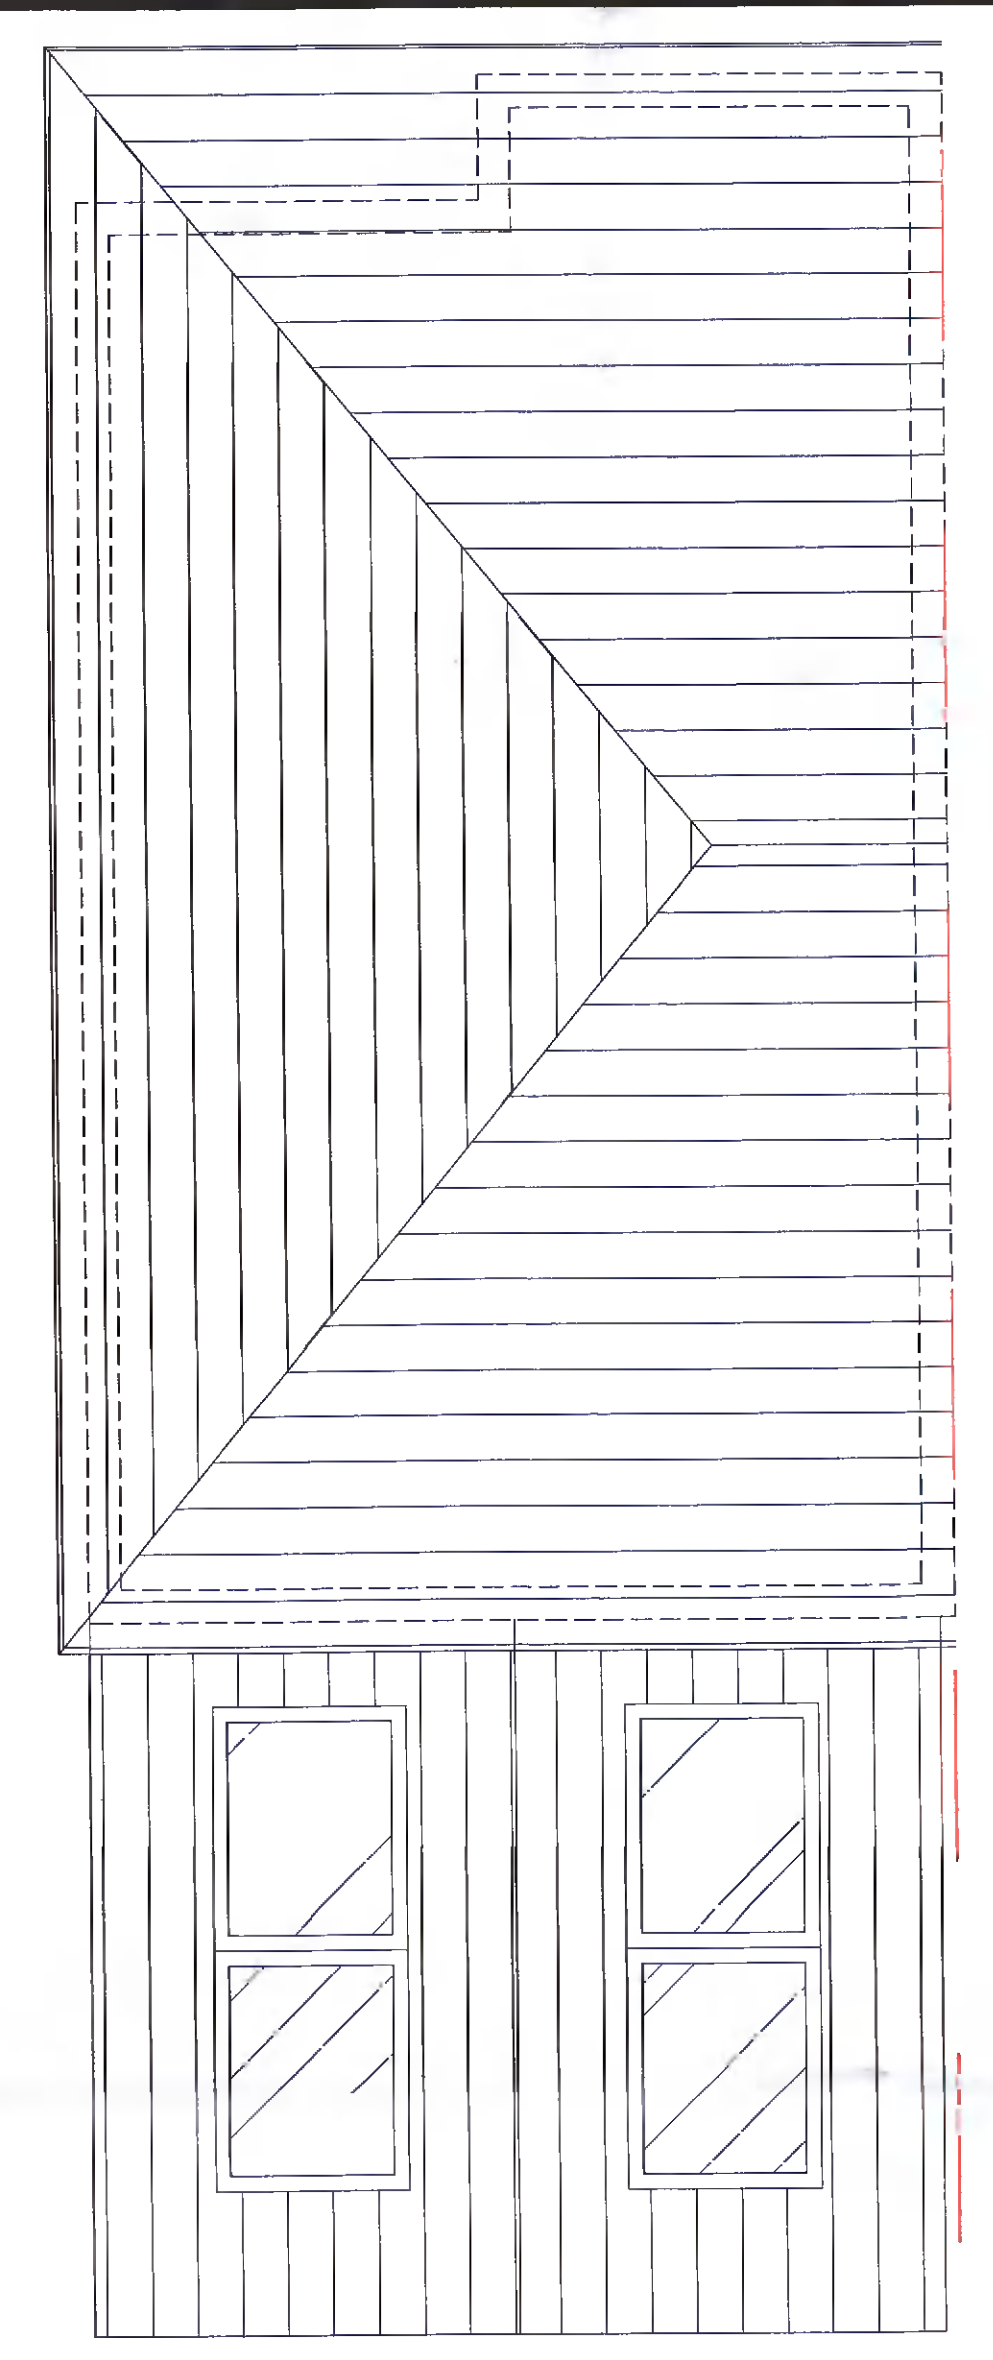

EXISTING ROOF PLAN
 SCALE 1:50

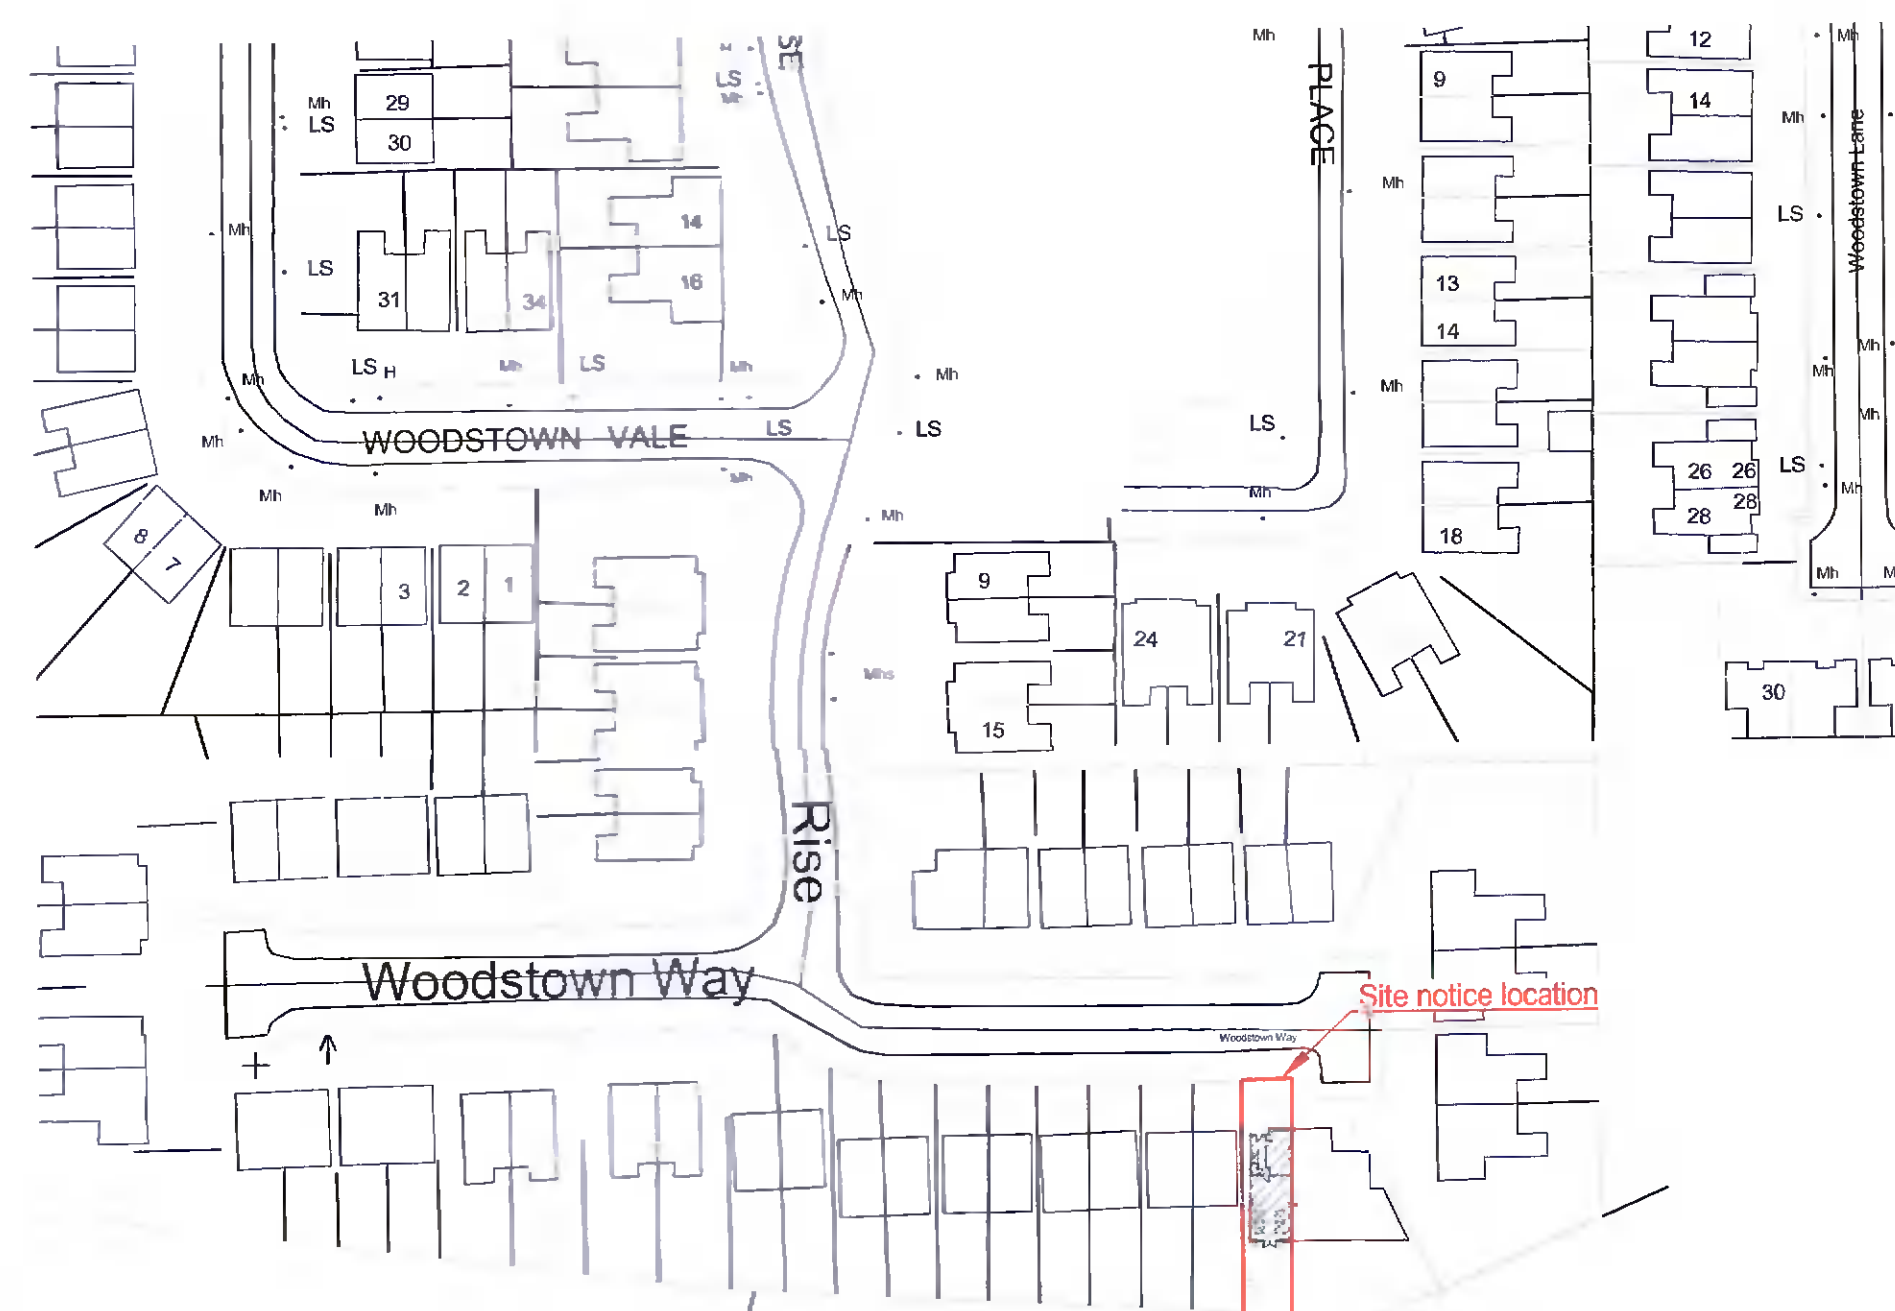

SITE LOCATION PLAN
 scale 1:1000
 OSI RSF 3453-B
 OSI Licence No. AR 0111E2Z

Rev	Revision description	Date	Draw	Check
-	-	-	-	-
-	-	-	-	-
-	-	-	-	-
-	-	-	-	-
-	-	-	-	-
A	Issued for Planning	10/05/2022	RI	TON

Job Title:
 29 Woodstown Way
 Knocklyon
 Dublin 16

Client:
 Liam Farrell

Drawing Title:
 Existing building

Drawing number:
 4575-PL01

4 Bridgecourt Office Park
 Walkinstown Avenue
 Dublin 12
 Tel / Fax: 01-426 4883 /
 01-429 7971
 email: mail@once.co
 www.once.co

