


2 Existing East Elevation
1 : 100

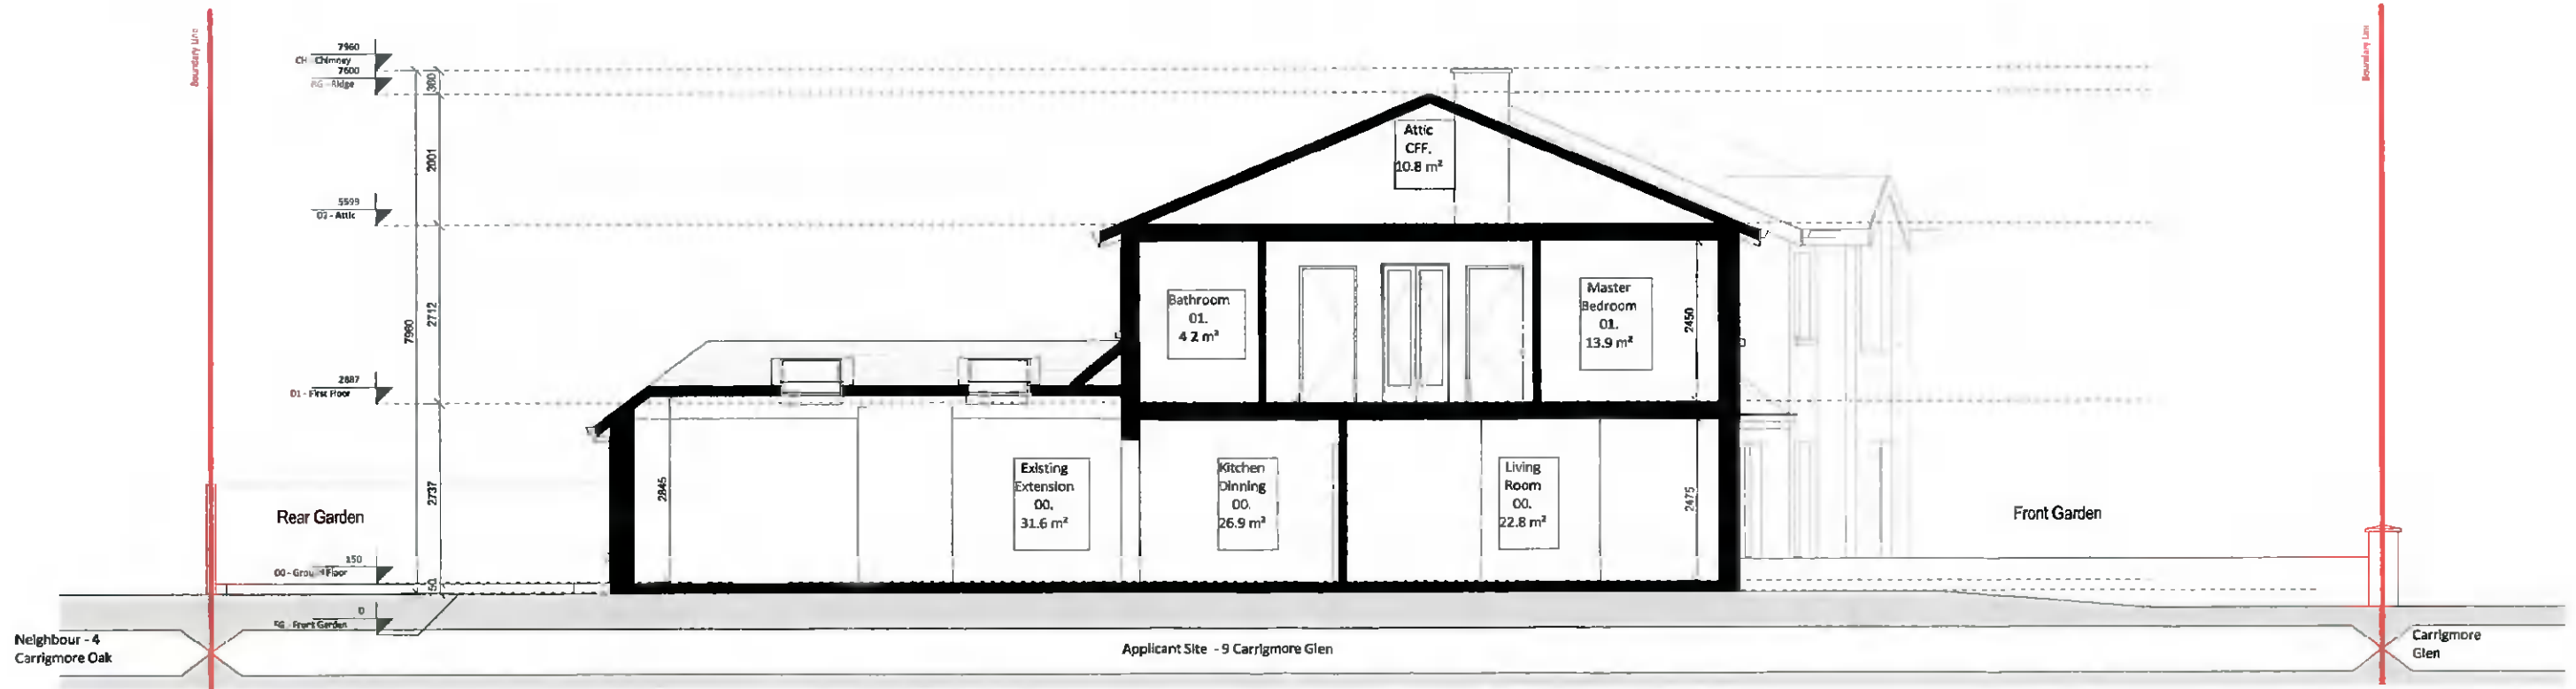

1 Section AA
1 : 100

Existing Section AA and East Elevation

PLANNING APPLICATION

LEGEND:
 Site Boundary Line 434m² = 0.107 acre

Revision Description	Date	Rev. No.	Issued by
Planning Application	12/05/2022	P01	NZ

Project No.: CGL	Scale @ A3: 1:100
Project Lead: NZ	Date Printed: 12/05/2022
Drawn By: Author	Current Rev.: P01
Job No.: CGL	Status: P01
Purpose: Planning Application	
Project: House Extension and Renovation	
Location: 9 Carrigmore Glen, Saggart, Co. Dublin	
Client: Karen and Wayne Ashbrook	
Drawing Title: Existing Section AA and East Elevation	
Drawing No.: CGL-NZ-ZZ-DR-A-2001	

Figures dimensions only to be used. This drawing is copyright of Natalia Zarebska. All information based as per approved site in accordance with NTA/NSRF 2018, Table 5 Standard Code for Suitability of Media and Documents and the BOP. If the User Republishes this information has been shared at \$0.00.