


1 Existing South Elevation  
1 : 100

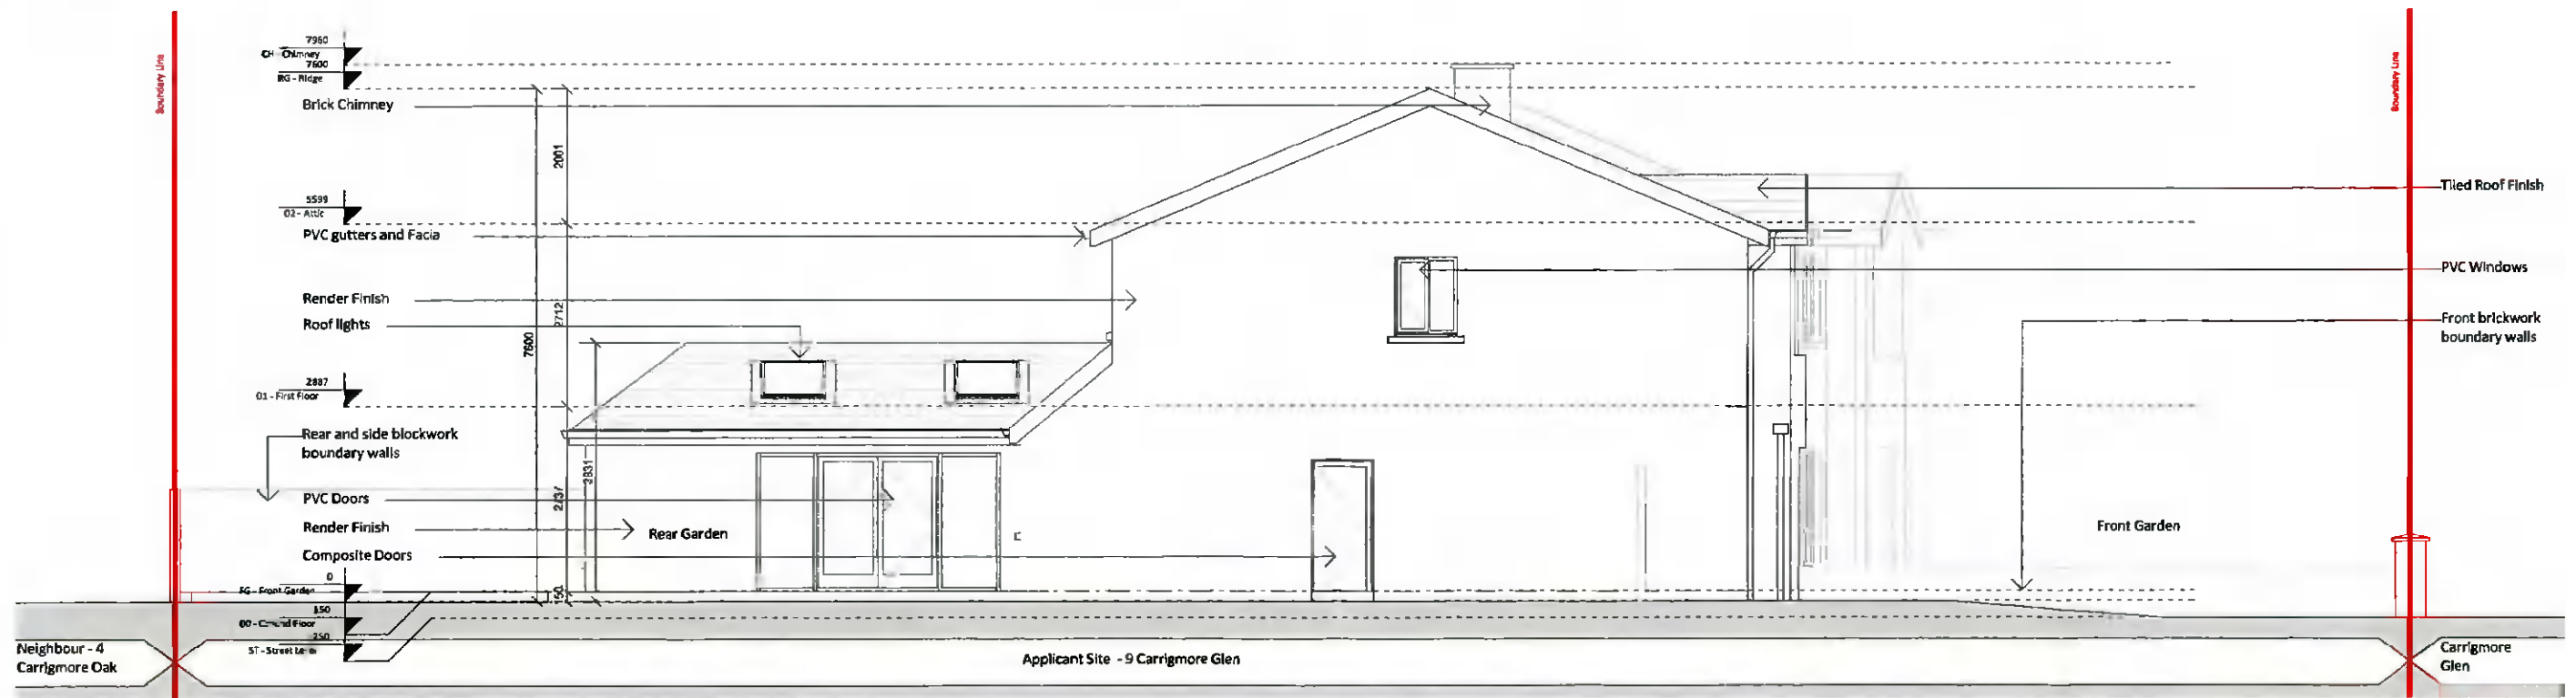

2 Existing West Elevation  
1 : 100

Existing West and South Elevations

LEGEND:

 Site Boundary Line 434m<sup>2</sup> = 0.107 acre

**PLANNING APPLICATION**

Revision Description	Date	Rev. No.	Issued by
Planning Application	12/05/2022	P01	NZ

Project No.:	CGL	Scale:	A3: 1:100
Project Lead:	NZ	Date Printed:	12/05/2022
Drawn By:	Author	Current Rev.:	P01
Job No.:	CGL	Status:	P01
Purpose:	Planning Application		
Project:	House Extension and Renovation		
Location:	9 Carrigmore Glen, Saggart, Co. Dublin		
Client:	Karen and Wayne Ashbrook		
Drawing Title:	Existing West and South Elevations		
Drawing No.:	CGL-NZ-DR-A-3001		

This drawing is the property of Natalia Zarebska. All information herein is for approved use in accordance with the Planning and Building Acts 2004-2020. The user assumes full responsibility for the use of this drawing. If the status 'Not to be used' information has been shared at 50% W/P.