


1 Street Elevation  
1 : 200

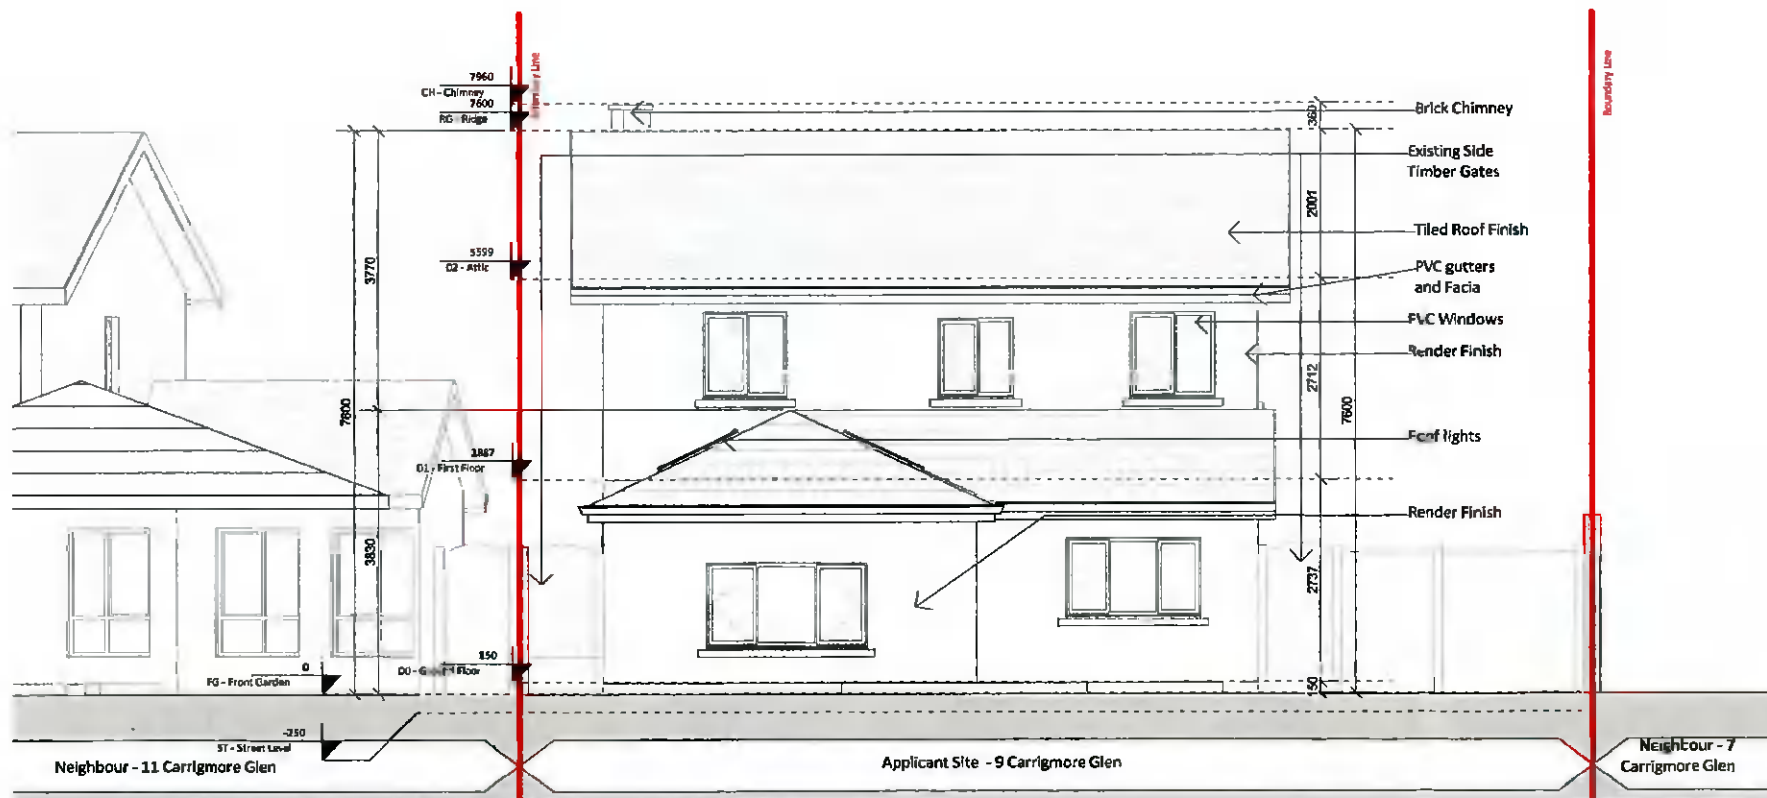

2 Existing North Elevation  
1 : 100

Existing North and Street Elevation

LEGEND:



Site Boundary Line 434m<sup>2</sup> = 0.107 acre

**PLANNING APPLICATION**

Revision Description	Date	Rev. No.	Issued by
Planning Application	12/05/2022	PD1	NZ

Project No.:	CGL	Scale @ A3:	As Indicated
Project Lead:	NZ	Date Printed:	12/05/2022
Drawn By:	Author	Current Rev.:	PD1
Job No.:	CGL	Status:	PD1
Purpose:	Planning Application		

Project: House Extension and Renovation  
Location: 9 Carrigmore Glen, Saggart, Co. Dublin  
Client: Karen and Wayne Ashbrook

Drawing Title: Existing North and Street Elevation  
Drawing No.: CGL-NZ-ZZ-DR-A-3002

Figures/dimensions only to be used. This drawing is copyright of Natalia Zarebska. All information is shared as per approved use in accordance with the Planning and Construction Act 2008 and the Planning and Construction Act 2010. All information has been checked at 150% W/P.