


1 Proposed South Elevation
1 : 100

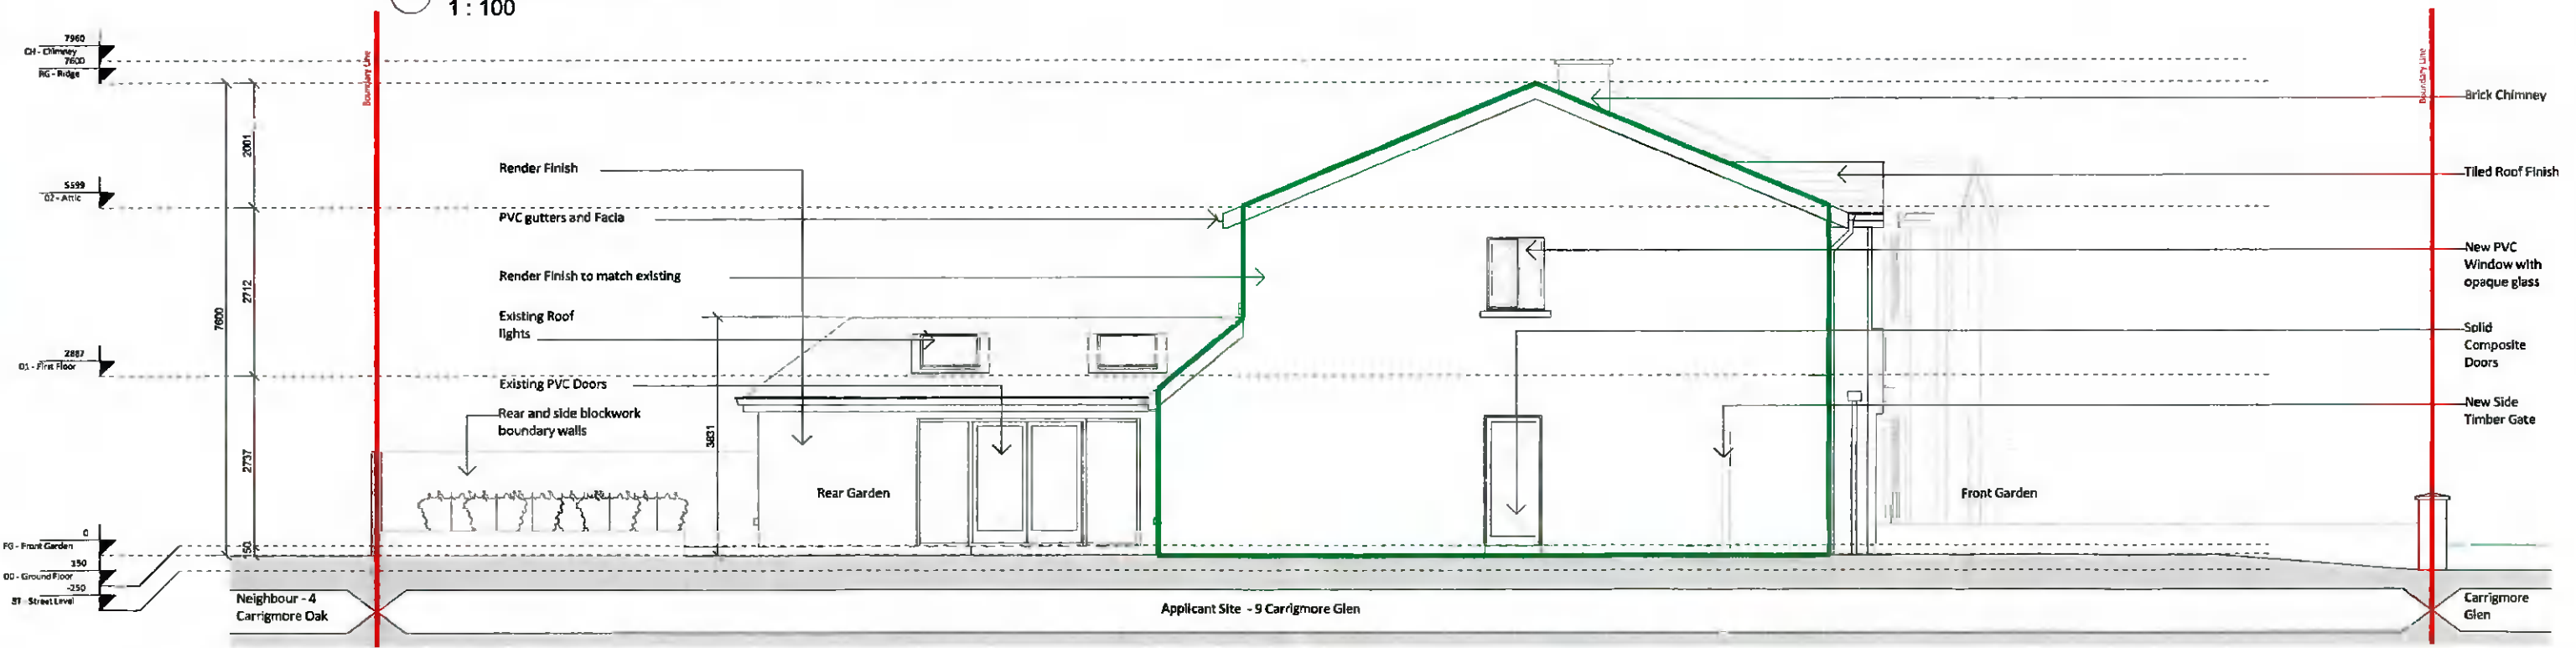

2 Proposed West Elevation
1 : 100

Proposed West and South Elevations

- LEGEND:
- Proposed New Extension
 - Site Boundary Line 434m² = 0.107 acre

PLANNING APPLICATION

Revision Description	Date	Rev. No.	Issued by
Planning Application	12/05/2022	P01	NZ

Project No.:	CGL	Scale @ A3:	1 : 100
Project Lead:	NZ	Date Printed:	12/05/2022
Drawn By:	Author	Current Rev.:	P01
Job No.:	CGL	Status:	P01
Purpose:	Planning Application		
Project:	House Extension and Renovation		
Location:	9 Carrigmore Glen, Saggart, Co. Dublin		
Client:	Karen and Wayne Ashbrook		
Drawing Title:	Proposed West and South Elevations		
Drawing No.:	CGL-NZ-DR-A-3101		

Figure dimensions only to be used. This drawing is copyright of Natalia Zarebska. All information is stated as per approved use in accordance with the Building Act 2009, Table 5, Standard Conditions for the Validity of Plans and Drawings and the BOP. If the State Revenue Agency and Information has been shared at 50% WAF.