



Proposed Section A-A

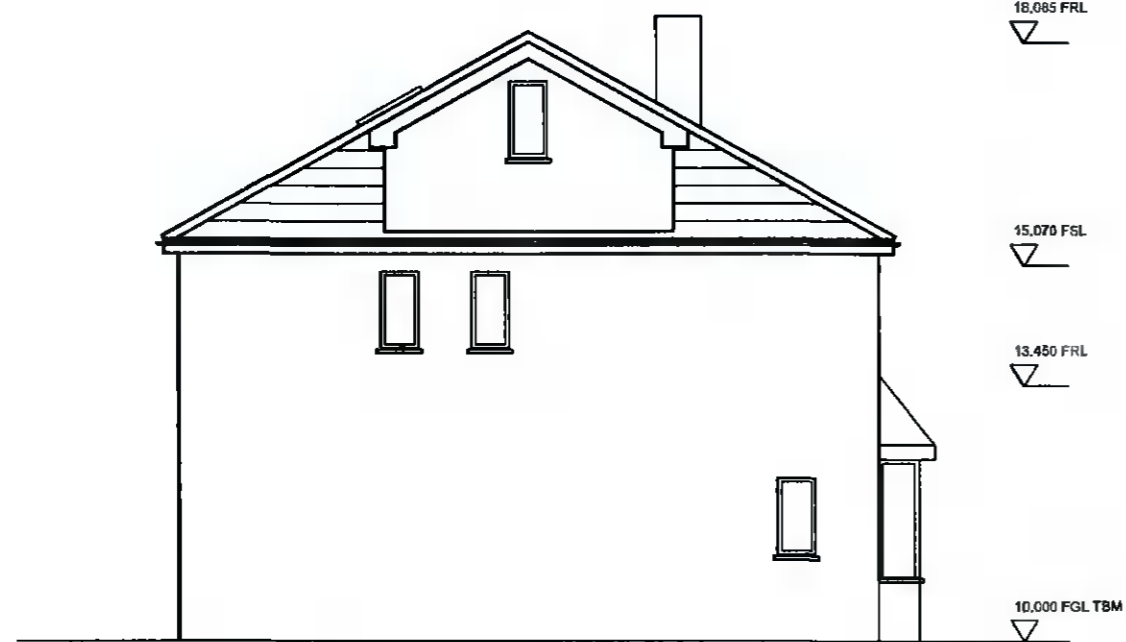

Proposed Side Elevation

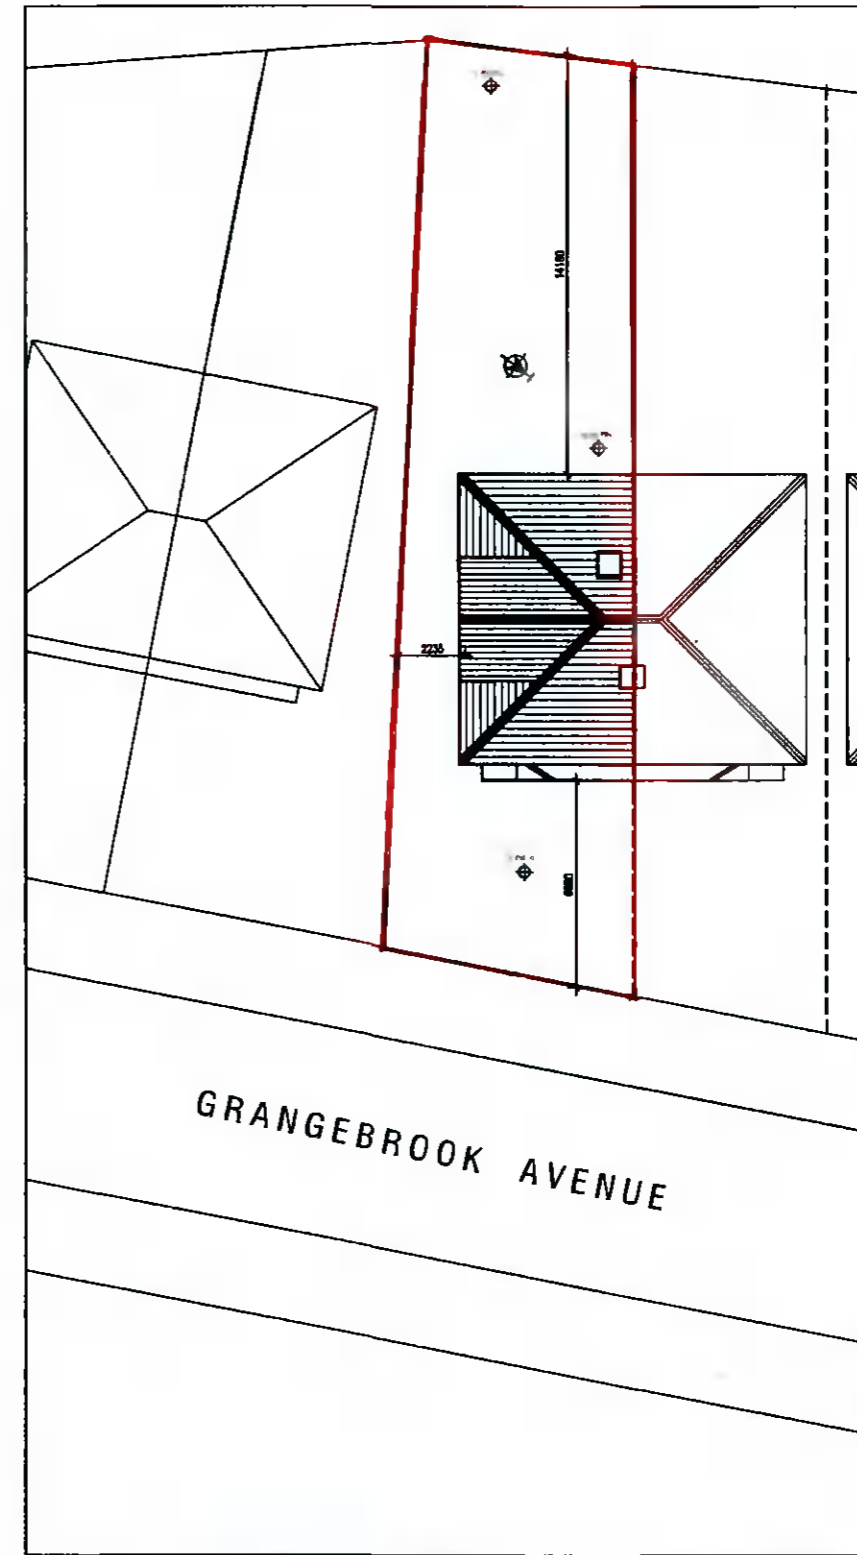

PROPOSED ROOF/SITE PLAN 1-250

description PROPOSED SECTION A-A, SIDE ELEVATION and SITE/ROOF PLAN	job Proposed alterations to 20 Grangebrook Avenue Rathfarnham Dublin 16	1-250 scale 1-100 date 26.04.'22	client Ronny and Dominika Tjahjadi	1 Do not scale this drawing. 2 Errors and omissions to be immediately notified to Architect. 3 All dimensions to be checked on site. 4 Drawing for Planning Permission purposes only.	Michael O'Connor 18 Lissadel Wood, Swords Road, Malahide, Co. Dublin 087-7577664
	drawing no. 2022-P-202	revn. drawn MOC checked	issue Planning		