


Existing Front Elevation

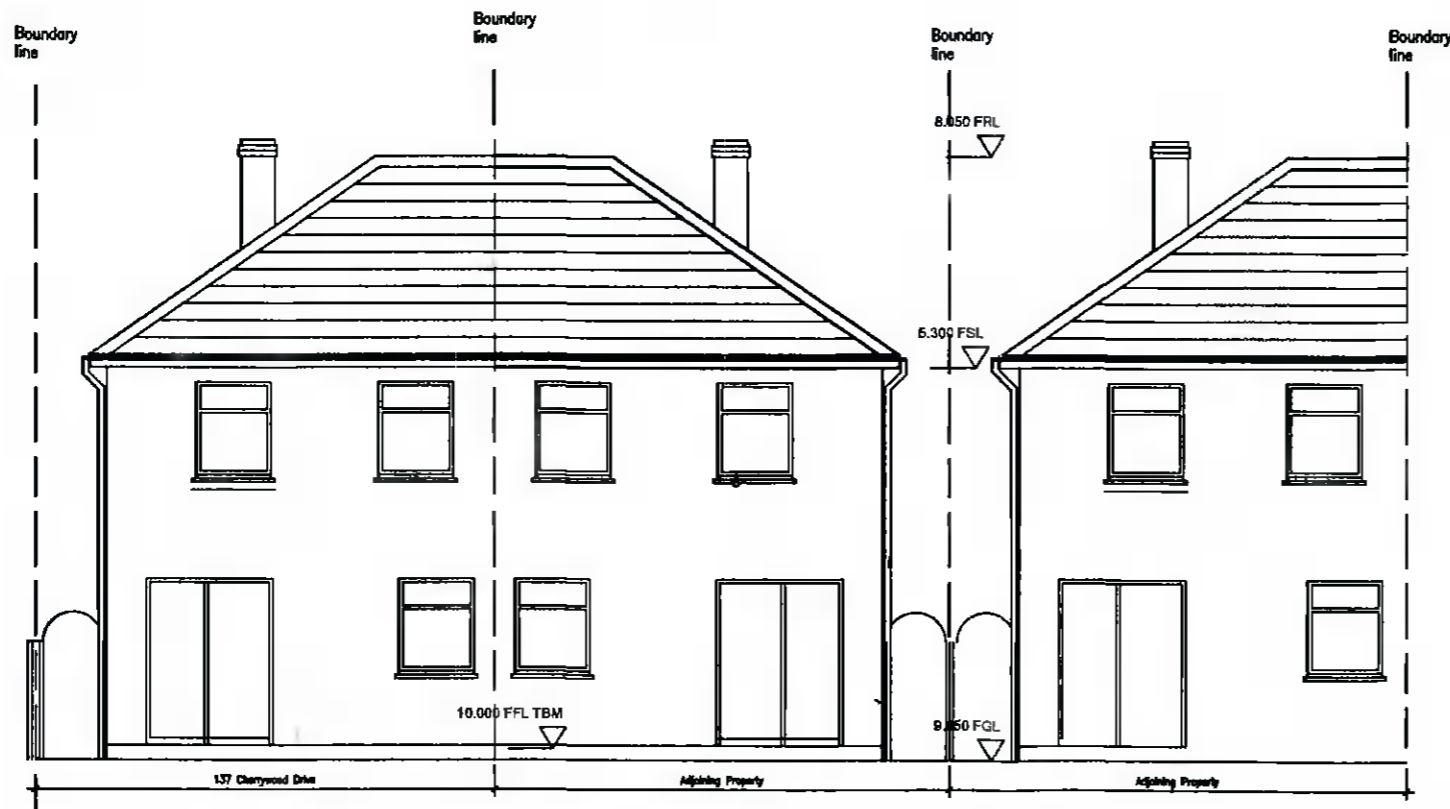

Existing Front Elevation

description EXISTING ELEVATIONS	job Proposed alterations to 137 Cherrywood Drive Clondalkin Dublin 22	scale 1:100	client Edel Bradish	1 Do not scale this drawing. 2 Errors and omissions to be immediately notified to Architect. 3 All dimensions to be checked on site. 4 Drawing for Planning Permission purposes only.	revisions date info Michael O'Connor 18 Lissadel Wood, Swords Road, Co. Dublin. 087-7577664
	drawing no. 2022-P-101	date 26-04-22	issue Planning		
	revn.	drawn MOC			
		checked			